


PART OF LOTS 1 & 12, TRACT 4  
PART OF LOT 10, TRACT 3  
MADISON TOWNSHIP  
LAKE COUNTY, OHIO


78

PPN 01-B-112-0-00-007-0

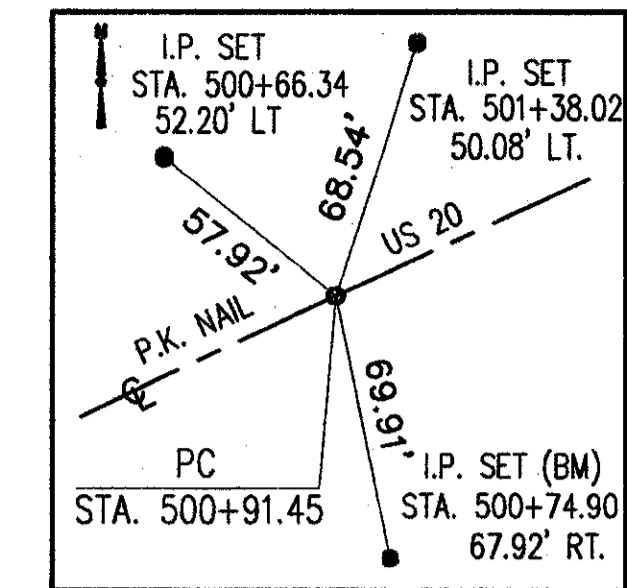

GREEN RD. #3

MATCH LINE STA. 498+50.00  
SEE SHEET 82

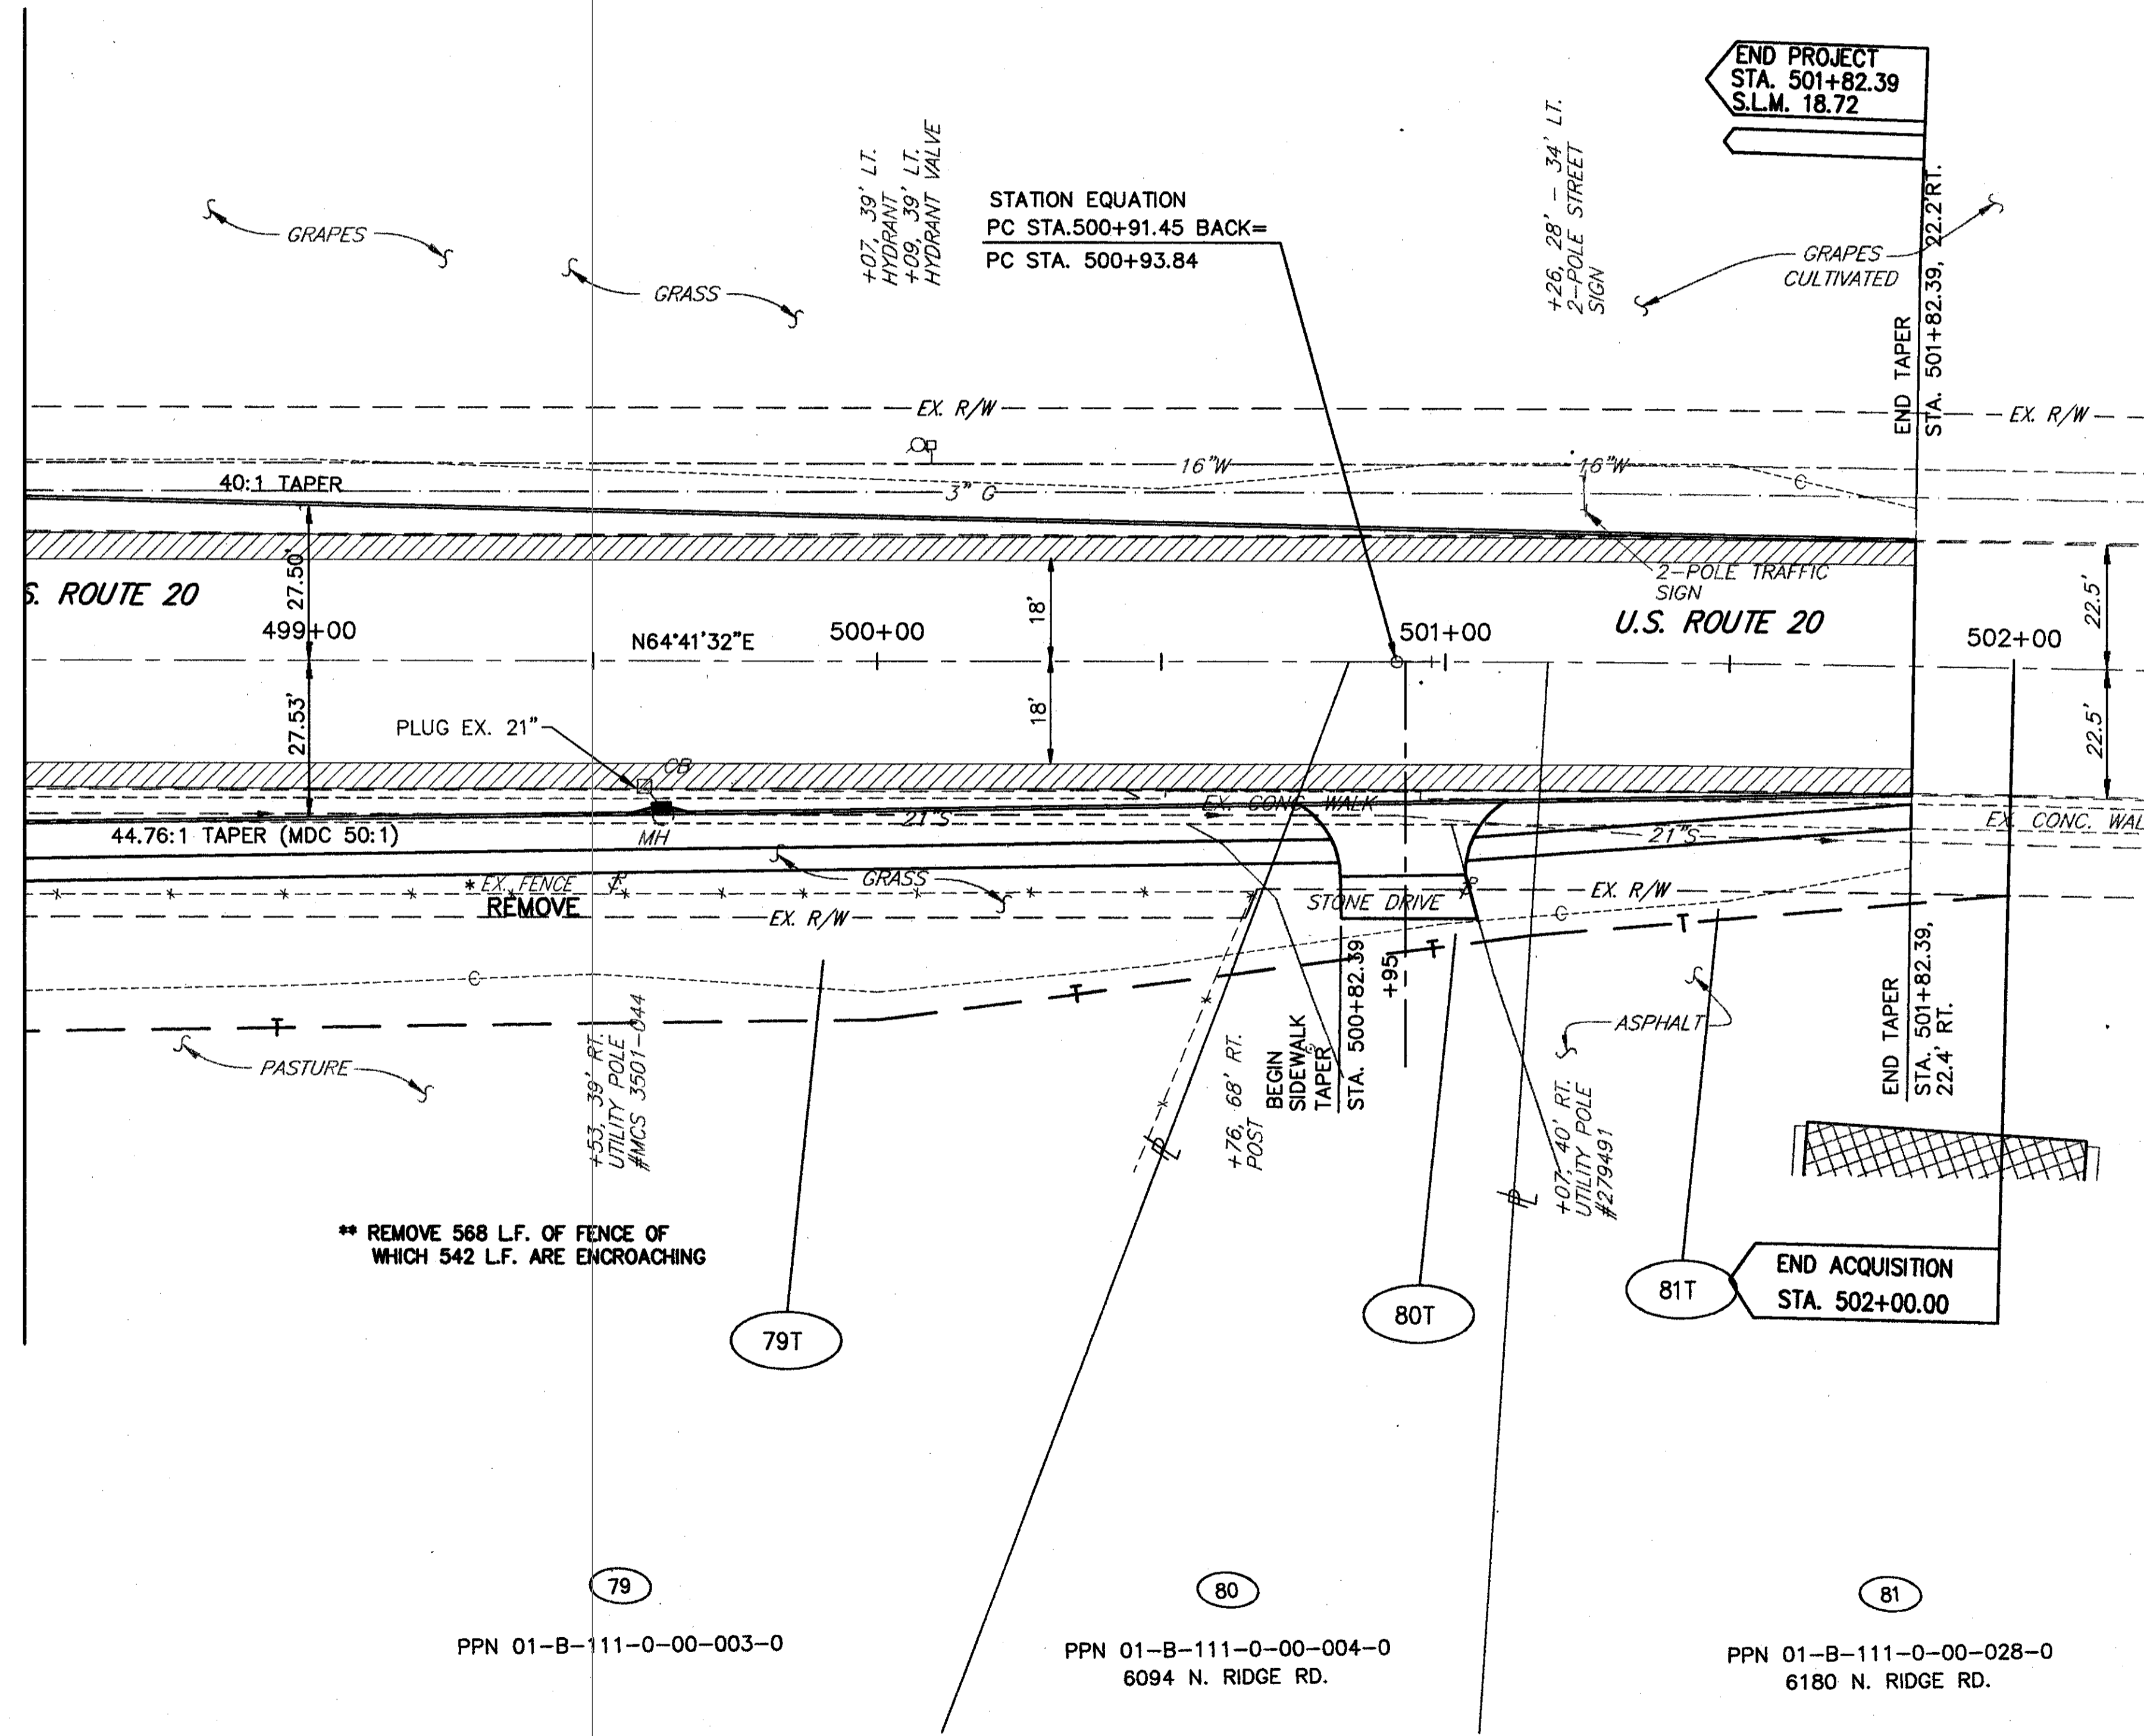


\*\* REMOVE 568 L.F. OF FENCE OF WHICH 542 L.F. ARE ENCROACHING

END PROJECT  
STA. 501+82.39  
S.L.M. 18.72

END ACQUISITION  
STA. 502+00.00

STRUCTURE KEY


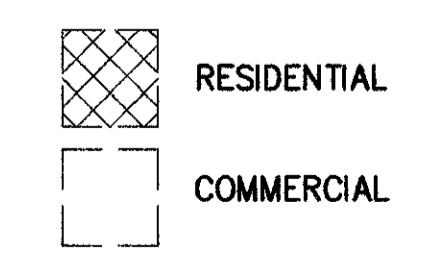


79  
PPN 01-B-111-0-00-003-0

80  
PPN 01-B-111-0-00-004-0  
6094 N. RIDGE RD.

81  
PPN 01-B-111-0-00-028-0  
6180 N. RIDGE RD.

\* DENOTES R/W ENCROACHMENT

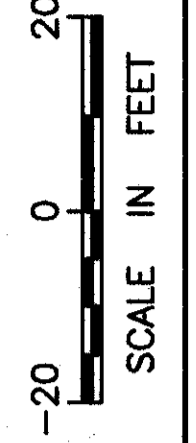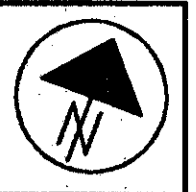

FEDERAL PROJECT NO.

PID NO. 20343

RIGHT OF WAY PLAN U.S. 20  
STA. 198+50.00 TO STA. 502+00.00

LAK - 20 - 18.72

84/87

REV	DATE	DESCRIPTION

438  
441

H:\1998\98-04GR.DWG\GRWPLAN3.DWG