



PART OF LOTS 1 & 12, TRACT 4
 PART OF LOT 10, TRACT 3
 MADISON TOWNSHIP
 LAKE COUNTY, OHIO

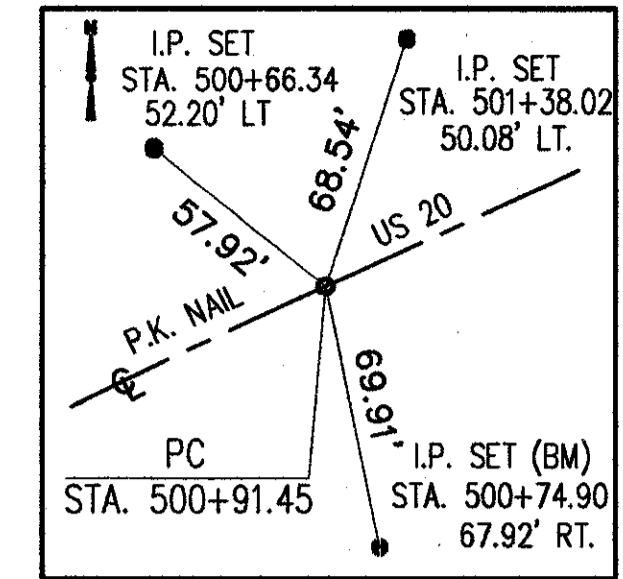

GREEN RD. #3

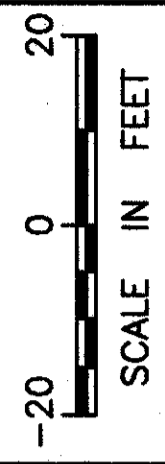

FEDERAL PROJECT NO.

PID NO. 20343


RIGHT OF WAY PLAN US. 20
 STA. 198+50.00 TO STA. 502+00.00

LAK - 20 - 18.72

85/87

439
441

MATCH LINE STA. 498+50.00
 SEE SHEET 83

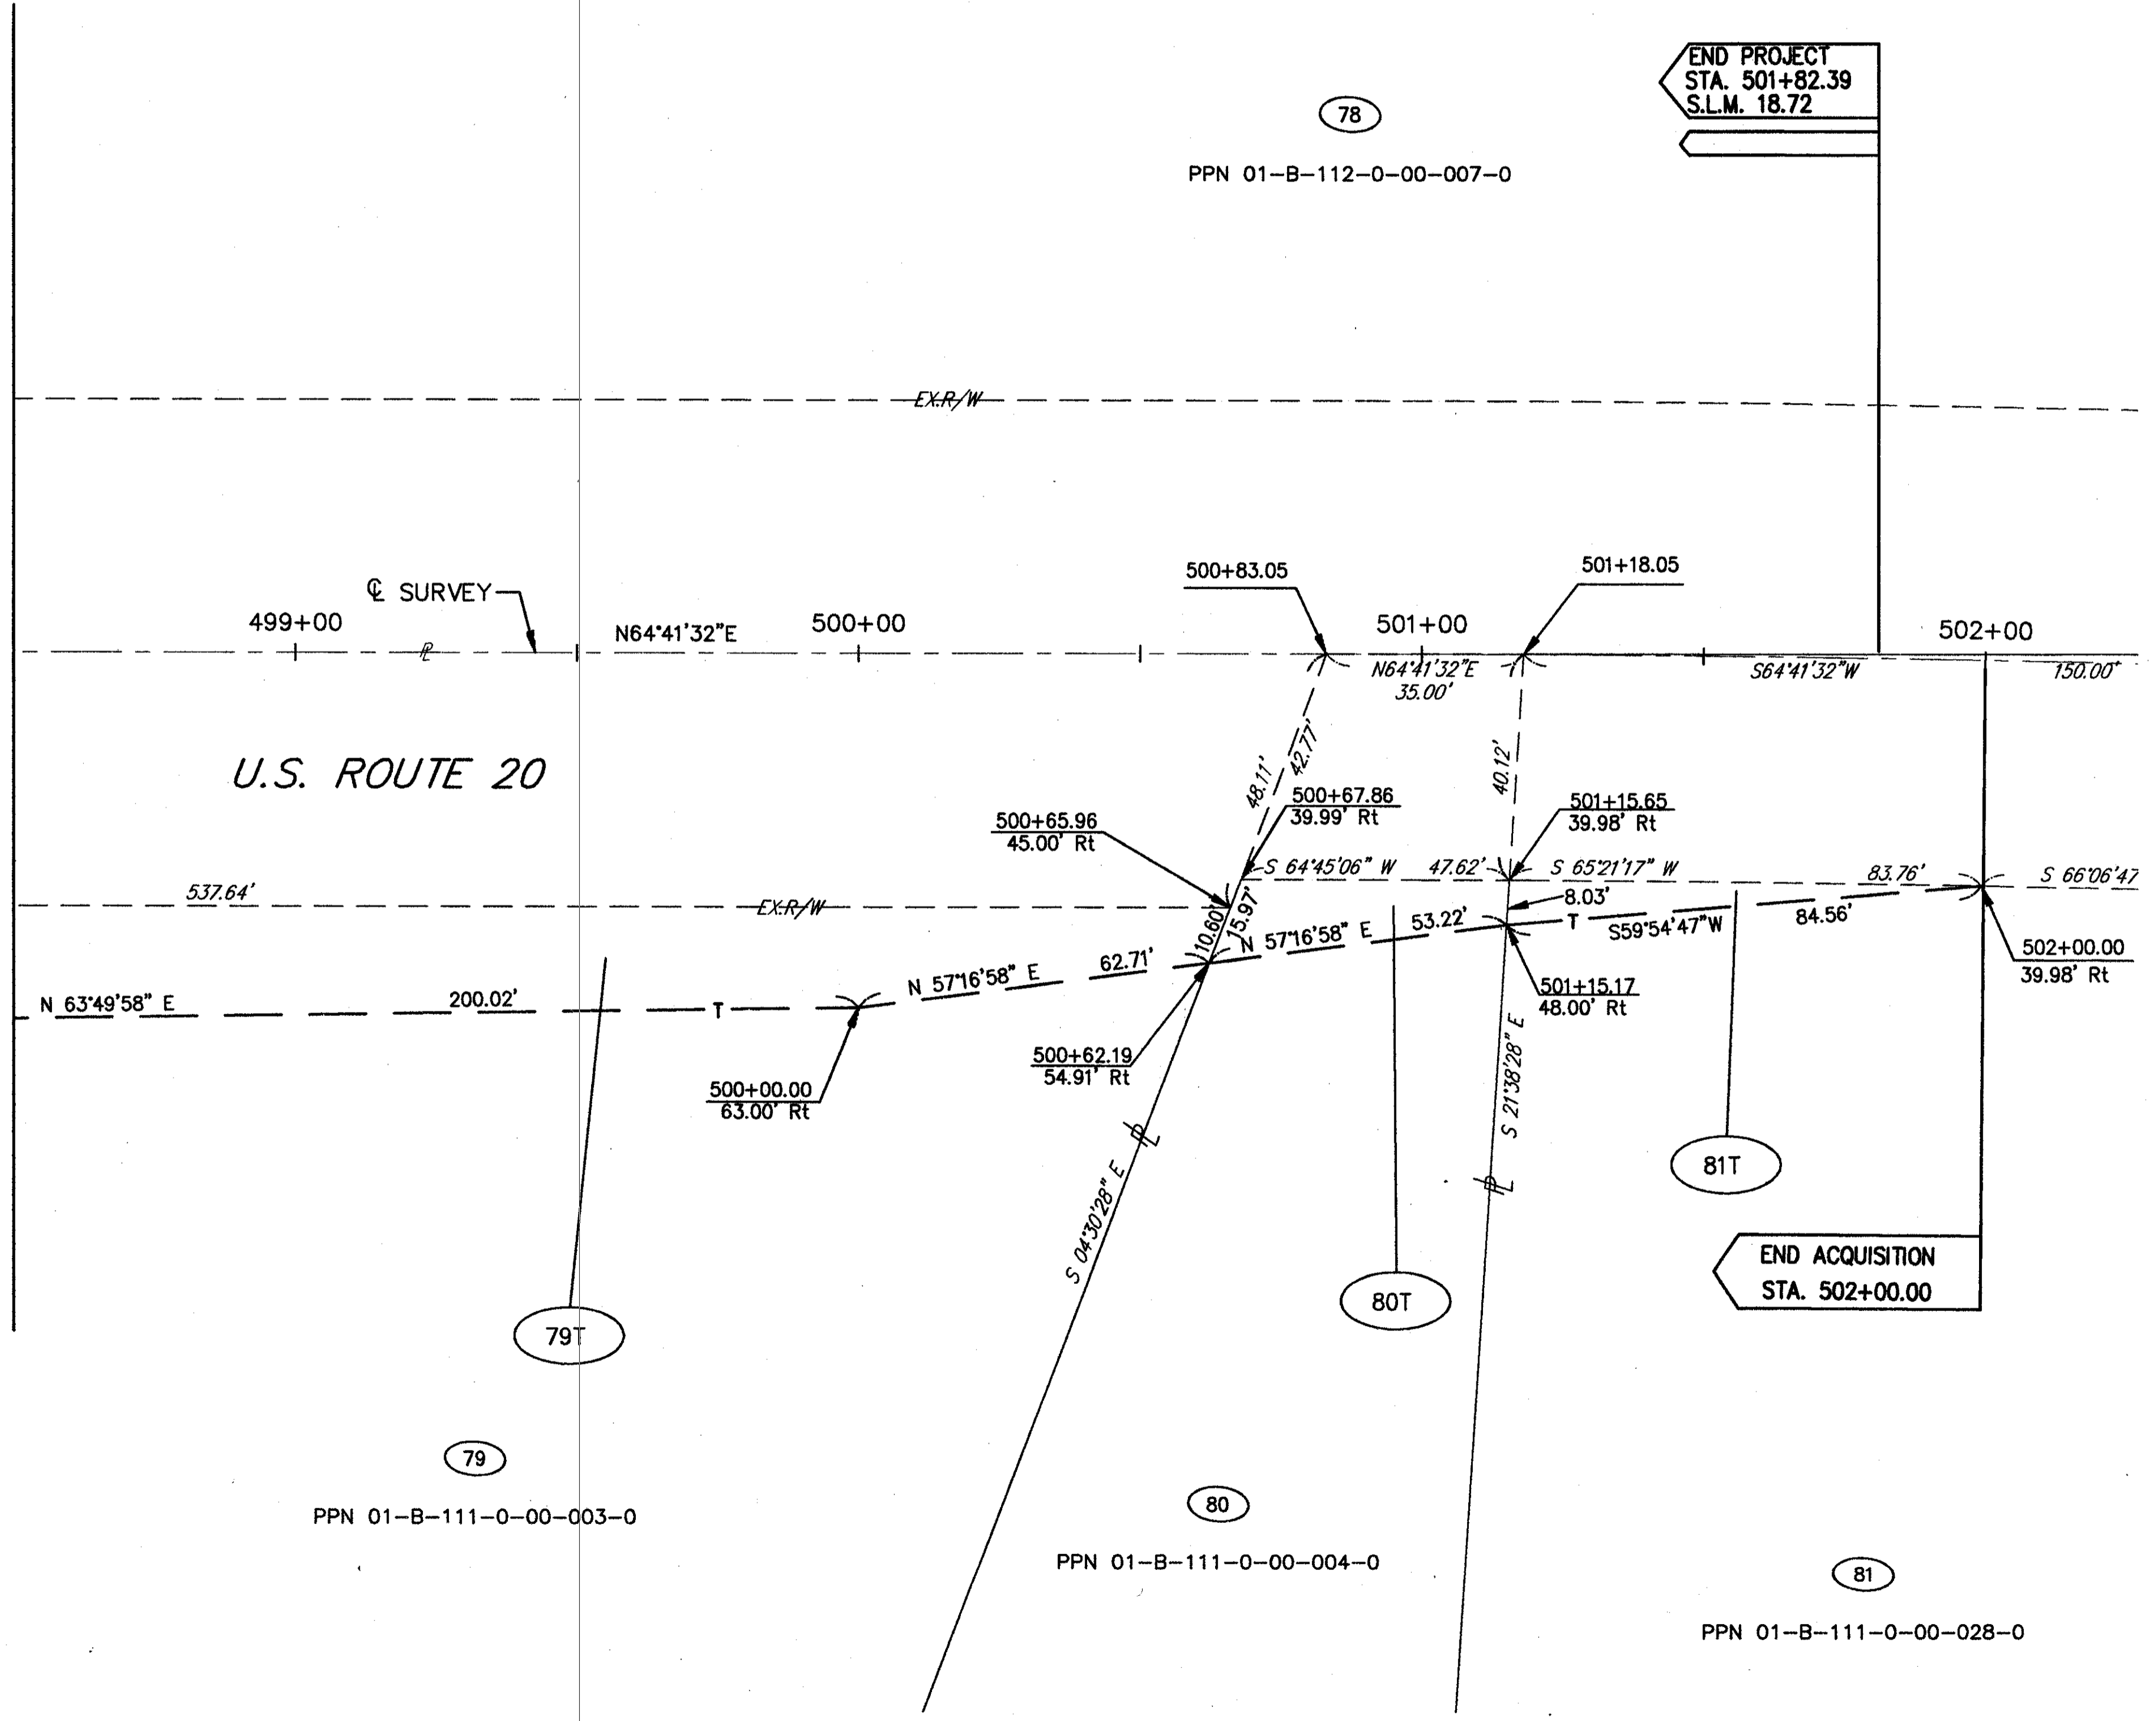

H:\1998\98404GR\DWG\GRVSH3.DWG

REV	DATE	DESCRIPTION

PLAN COMPLETED: