
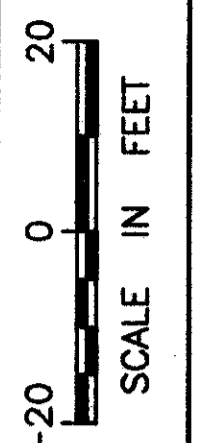


PART OF LOTS 1 & 12, TRACT 4
 PART OF LOT 10, TRACT 3
 MADISON TOWNSHIP
 LAKE COUNTY, OHIO

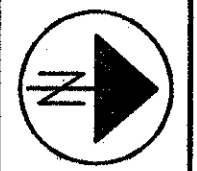

FEDERAL
PROJECT NO.

20343

RIGHT OF WAY PLAN GREEN RD.
 STA. 10+00.00 TO STA. 14+00.00

LAK - 20 - 18.72

87/87

441
441

PROP. R/W CURVE DATA
 $\Delta = 66^{\circ}03'21''$
 $R = 40.00'$
 $T = 26.00'$
 $L = 46.12'$
 $C = 43.60'$
 $S31^{\circ}39'46''W$


77
 PPN 01-B-126-0-00-005-0

END WORK
 STA. 16+80.00

PROP. R/W CURVE DATA
 $\Delta = 113^{\circ}56'39''$
 $R = 30.00'$
 $T = 46.15'$
 $L = 59.66'$
 $C = 50.30'$
 $S58^{\circ}20'14''E$

78
 PPN 01-B-112-0-00-007-0

MONUMENT LEGEND
 ◆ PROP. MON. ASSEMBLY
 EX. I.P. MON. FND.

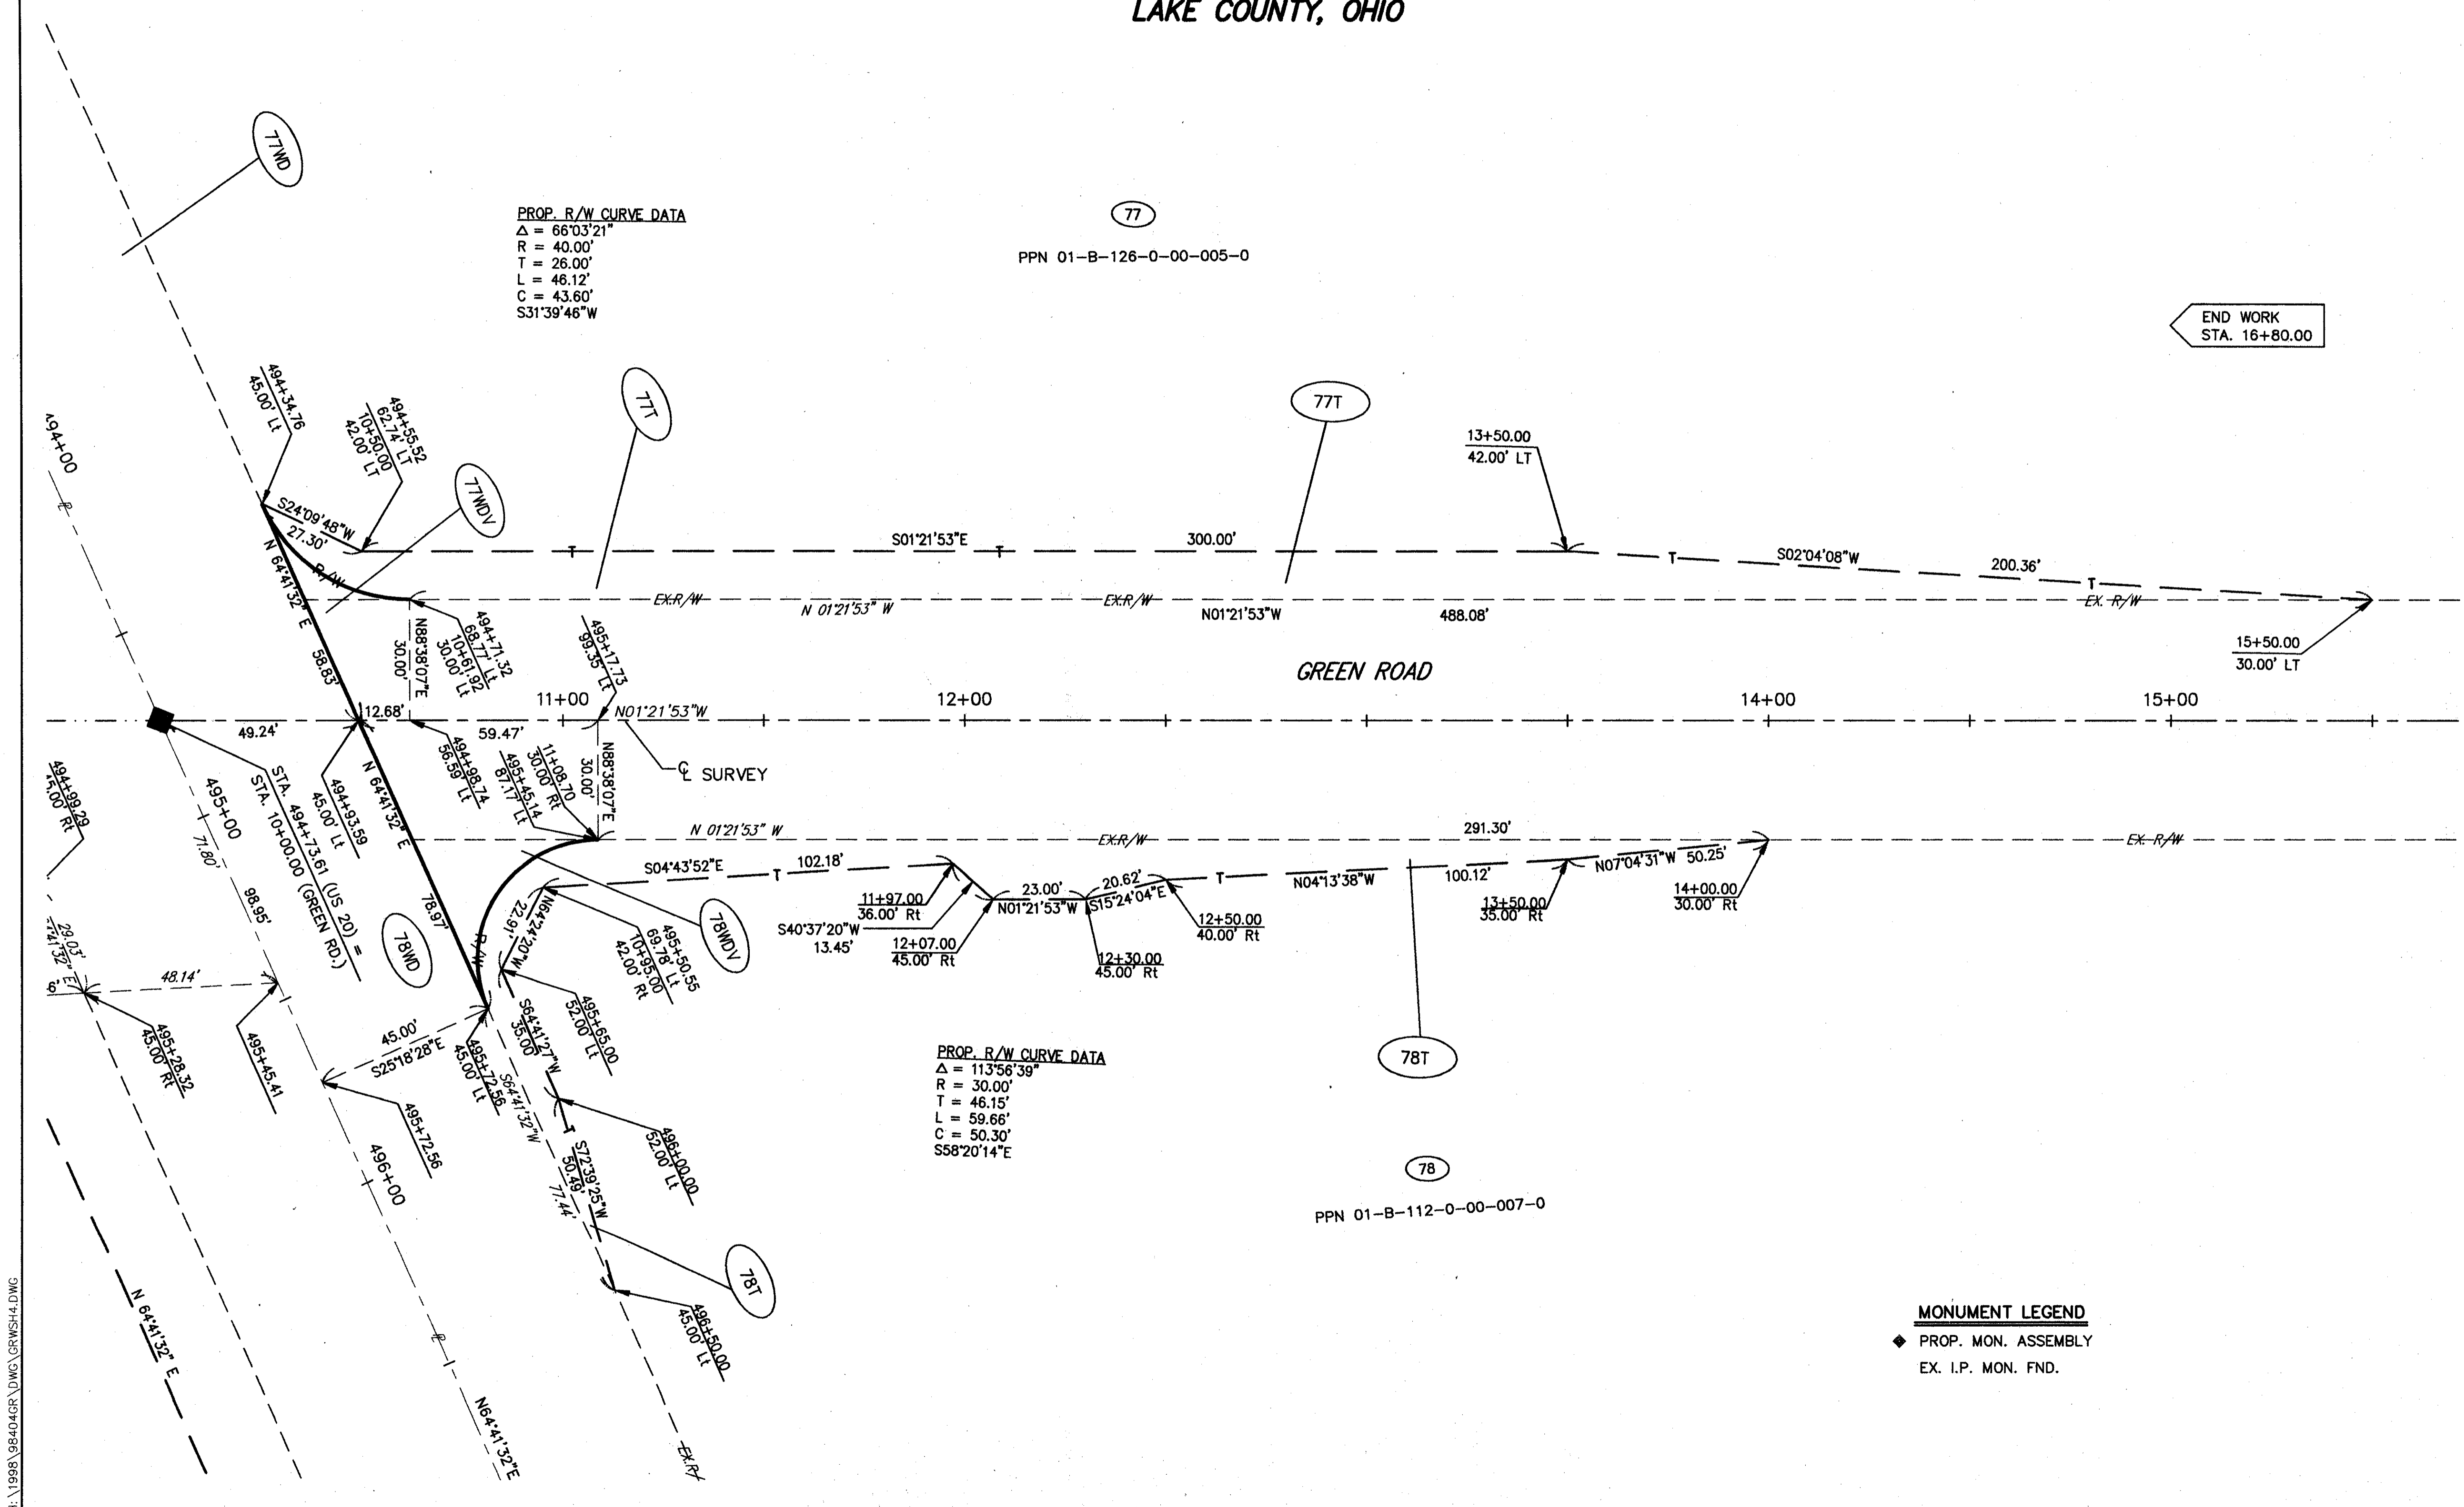

H:\1998\98404GR\DWG\GRWSH4.DWG