


LAKE COUNTY
LAK-20-19.39

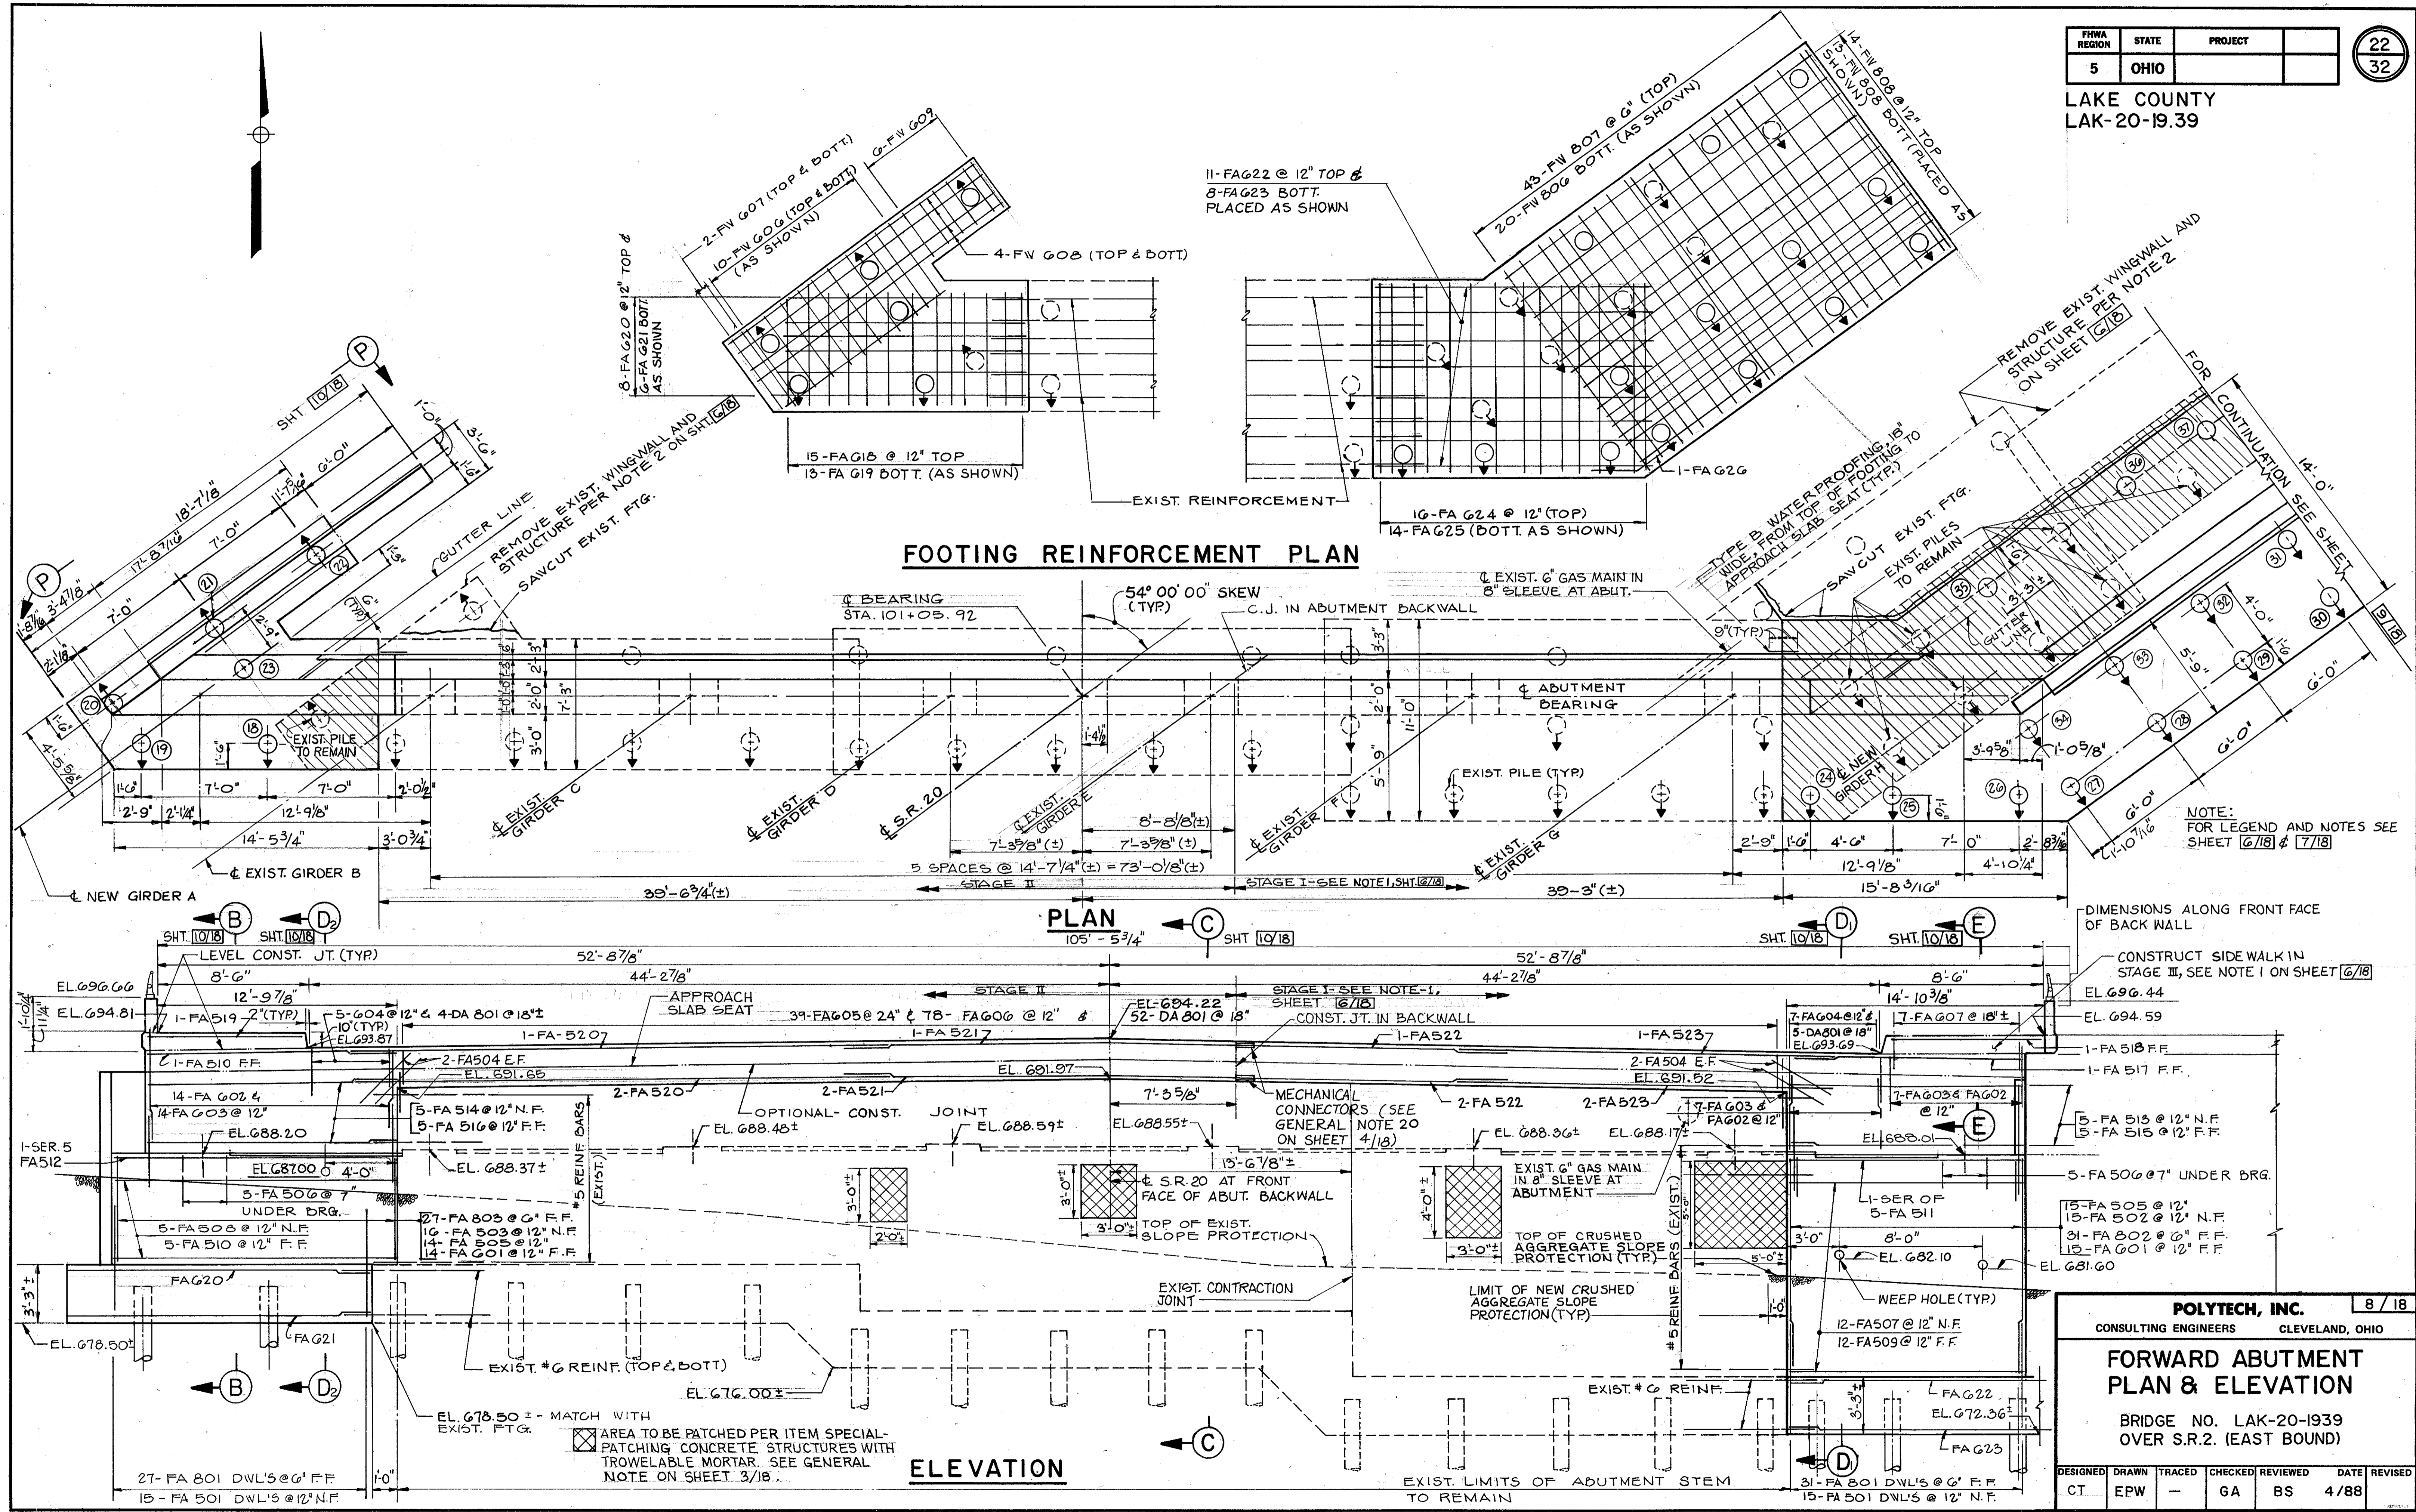

FOOTING REINFORCEMENT PLAN

PLAN

ELEVATION

NOTE:
FOR LEGEND AND NOTES SEE SHEET [6/18] & [7/18]

DIMENSIONS ALONG FRONT FACE OF BACK WALL
CONSTRUCT SIDE WALK IN STAGE III, SEE NOTE I ON SHEET [6/18]

POLYTECH, INC.		8 / 18
CONSULTING ENGINEERS		CLEVELAND, OHIO
FORWARD ABUTMENT PLAN & ELEVATION		
BRIDGE NO. LAK-20-1939 OVER S.R.2. (EAST BOUND)		
DESIGNED	DRAWN	TRACED
CT	EPW	-
CHECKED	REVIEWED	DATE
GA	BS	4/88