
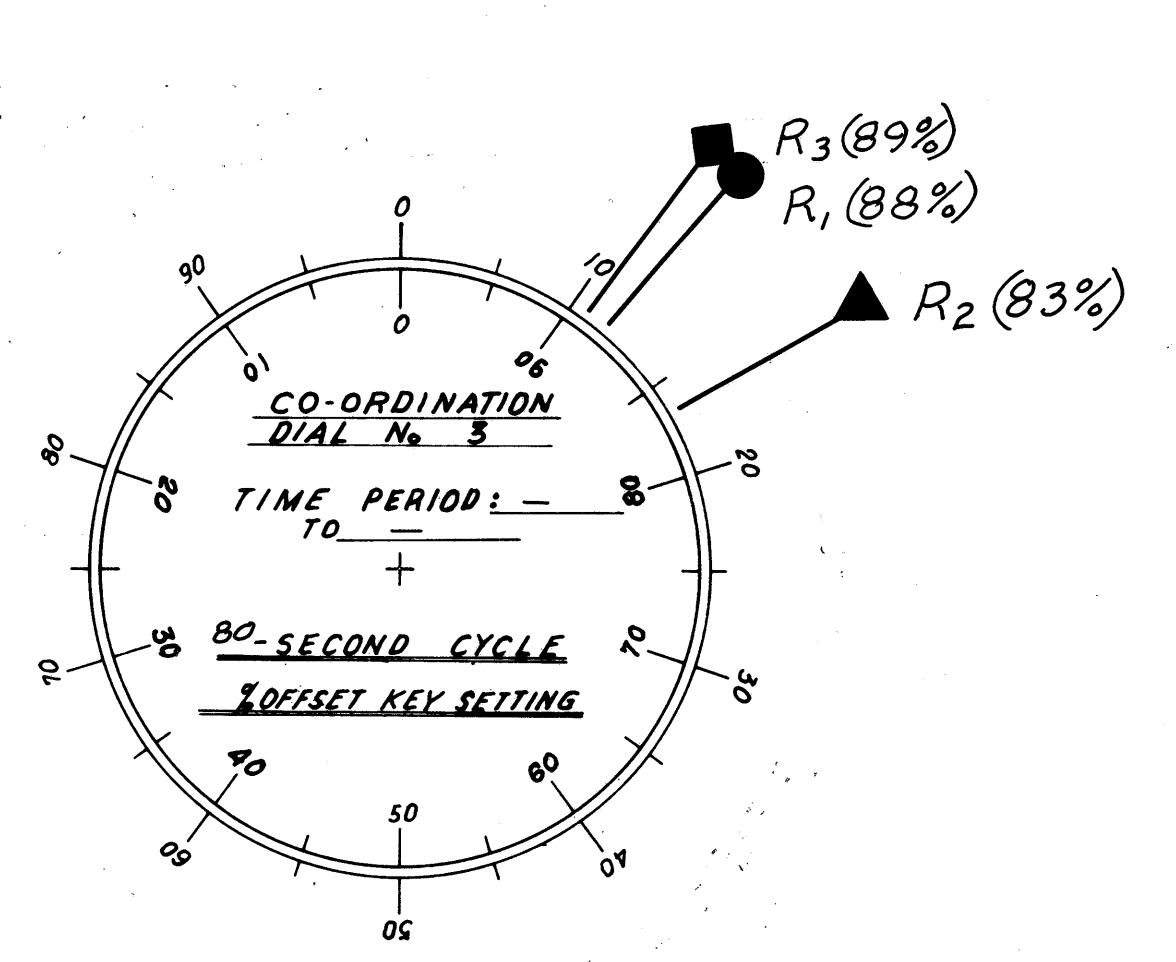
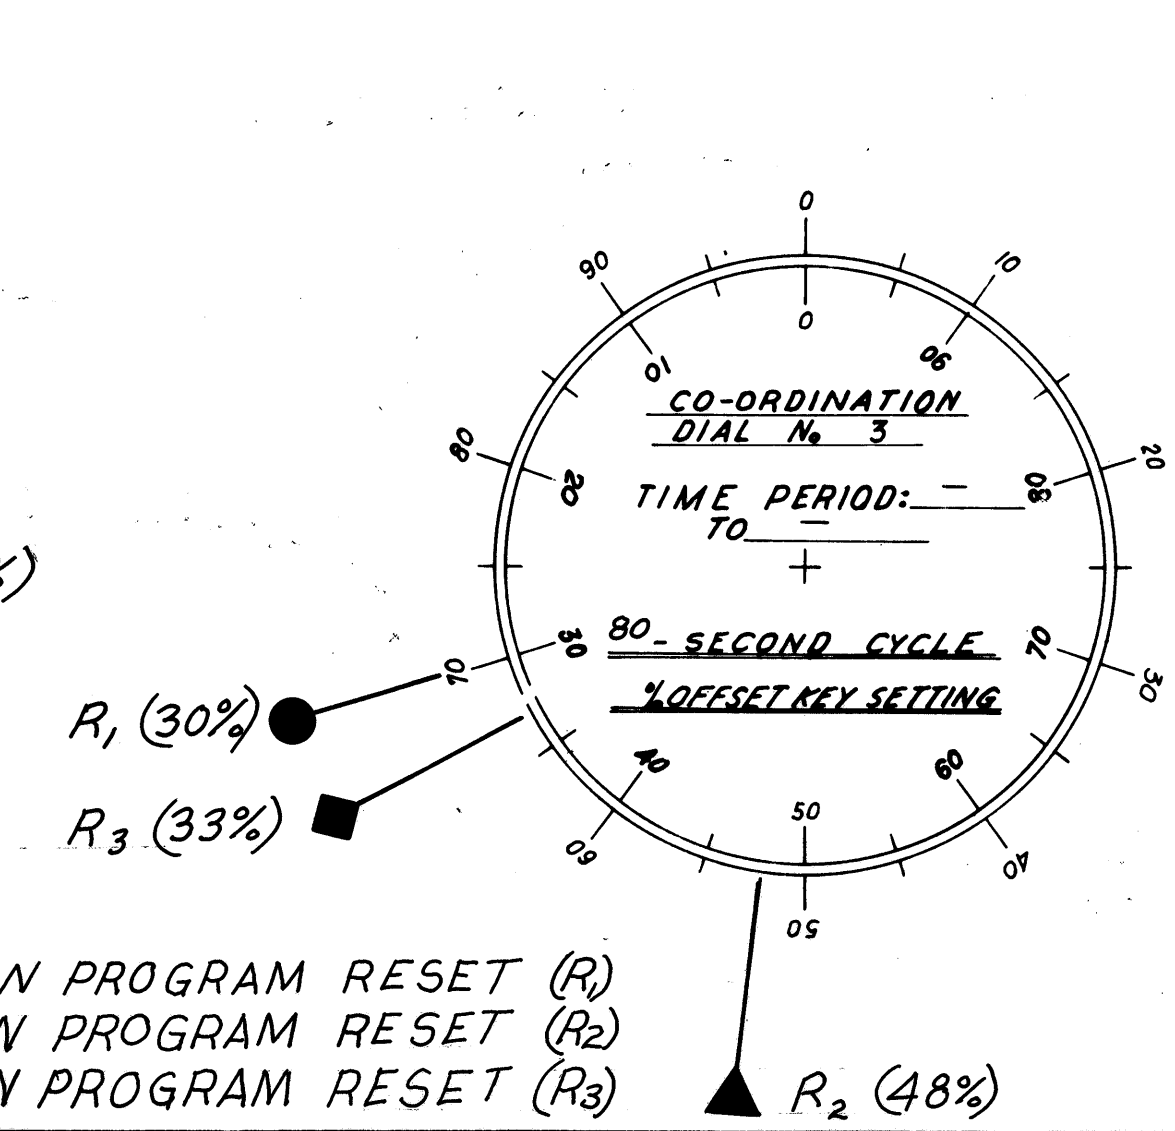
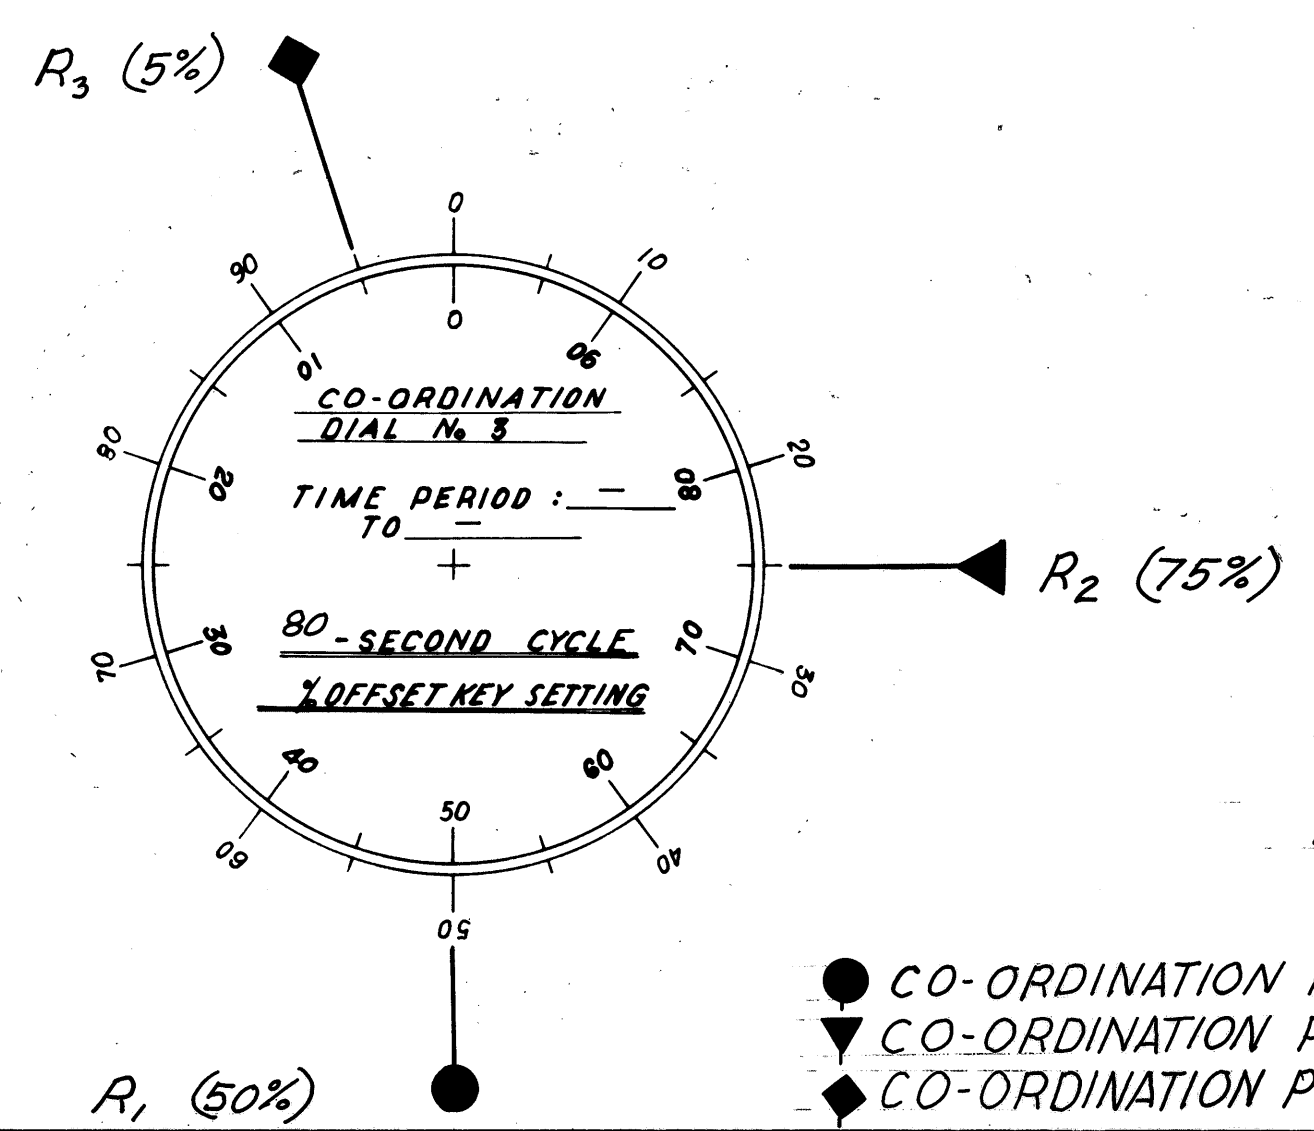
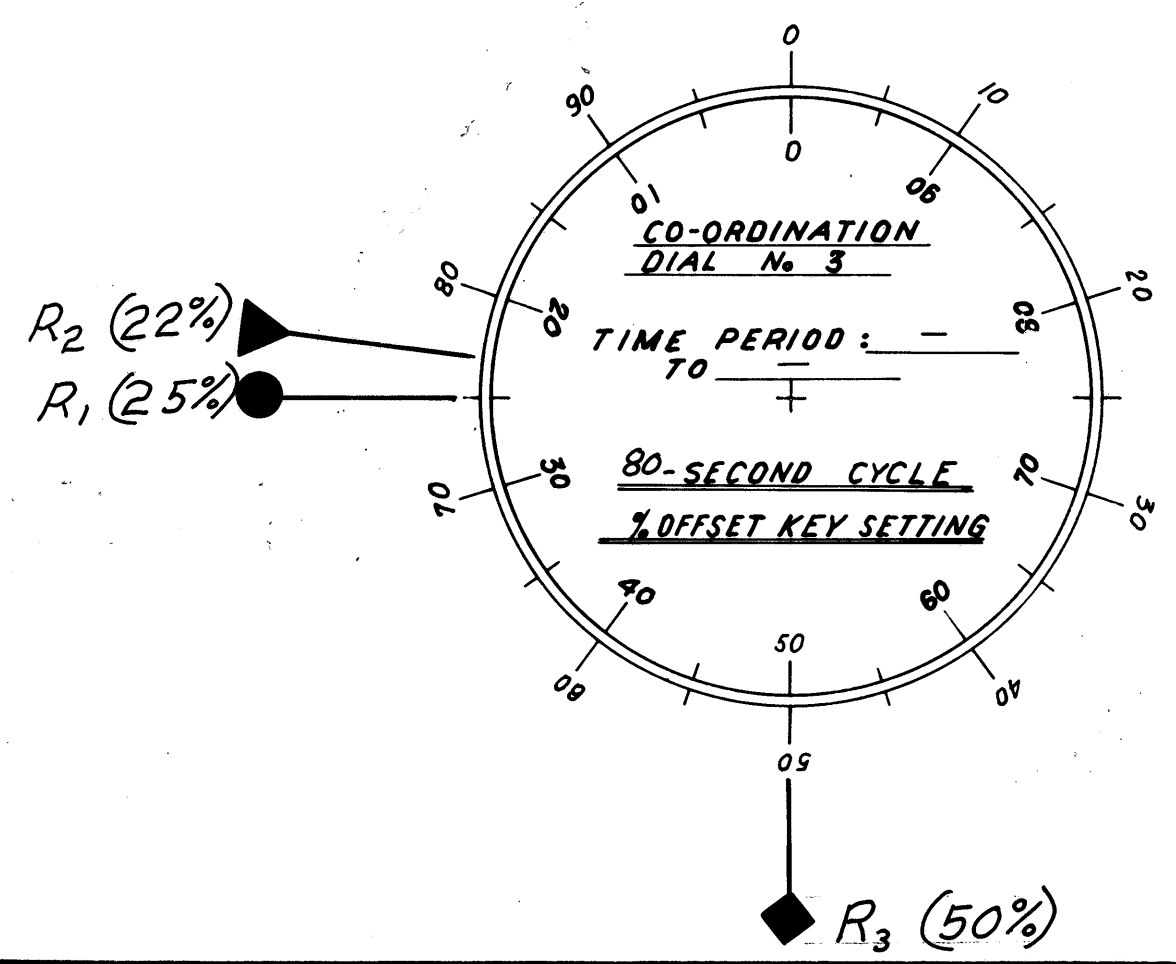
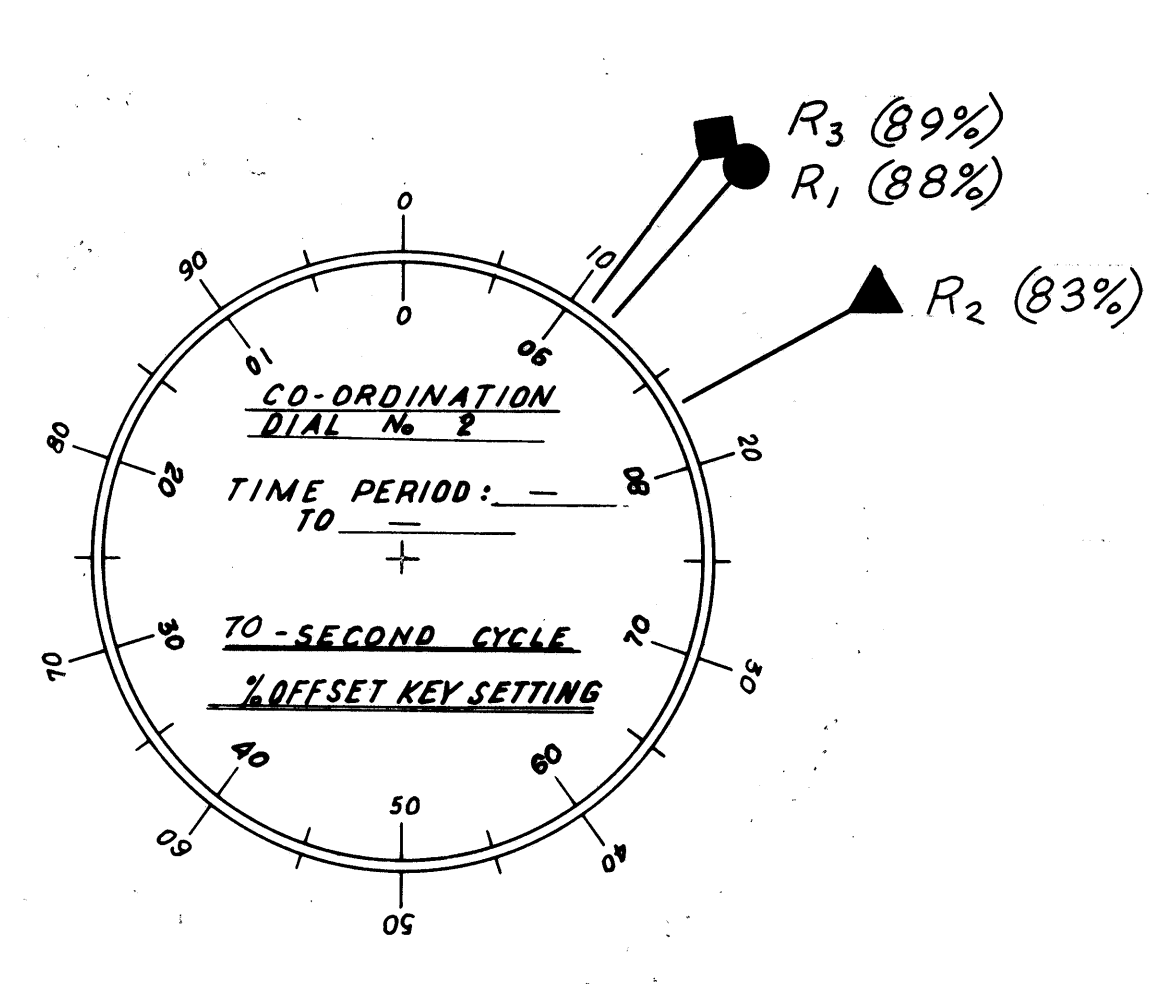
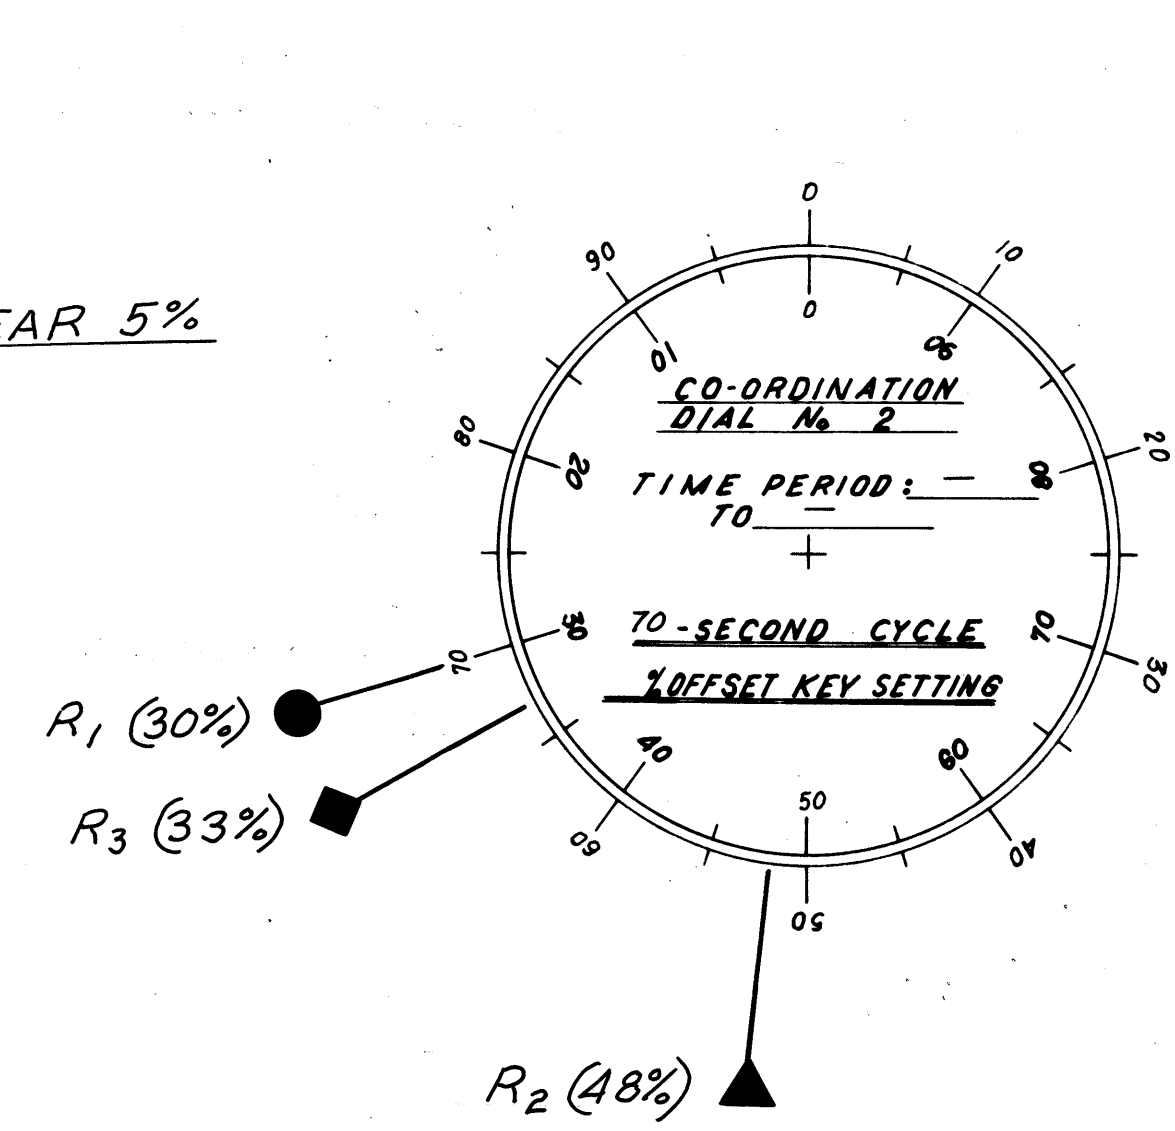
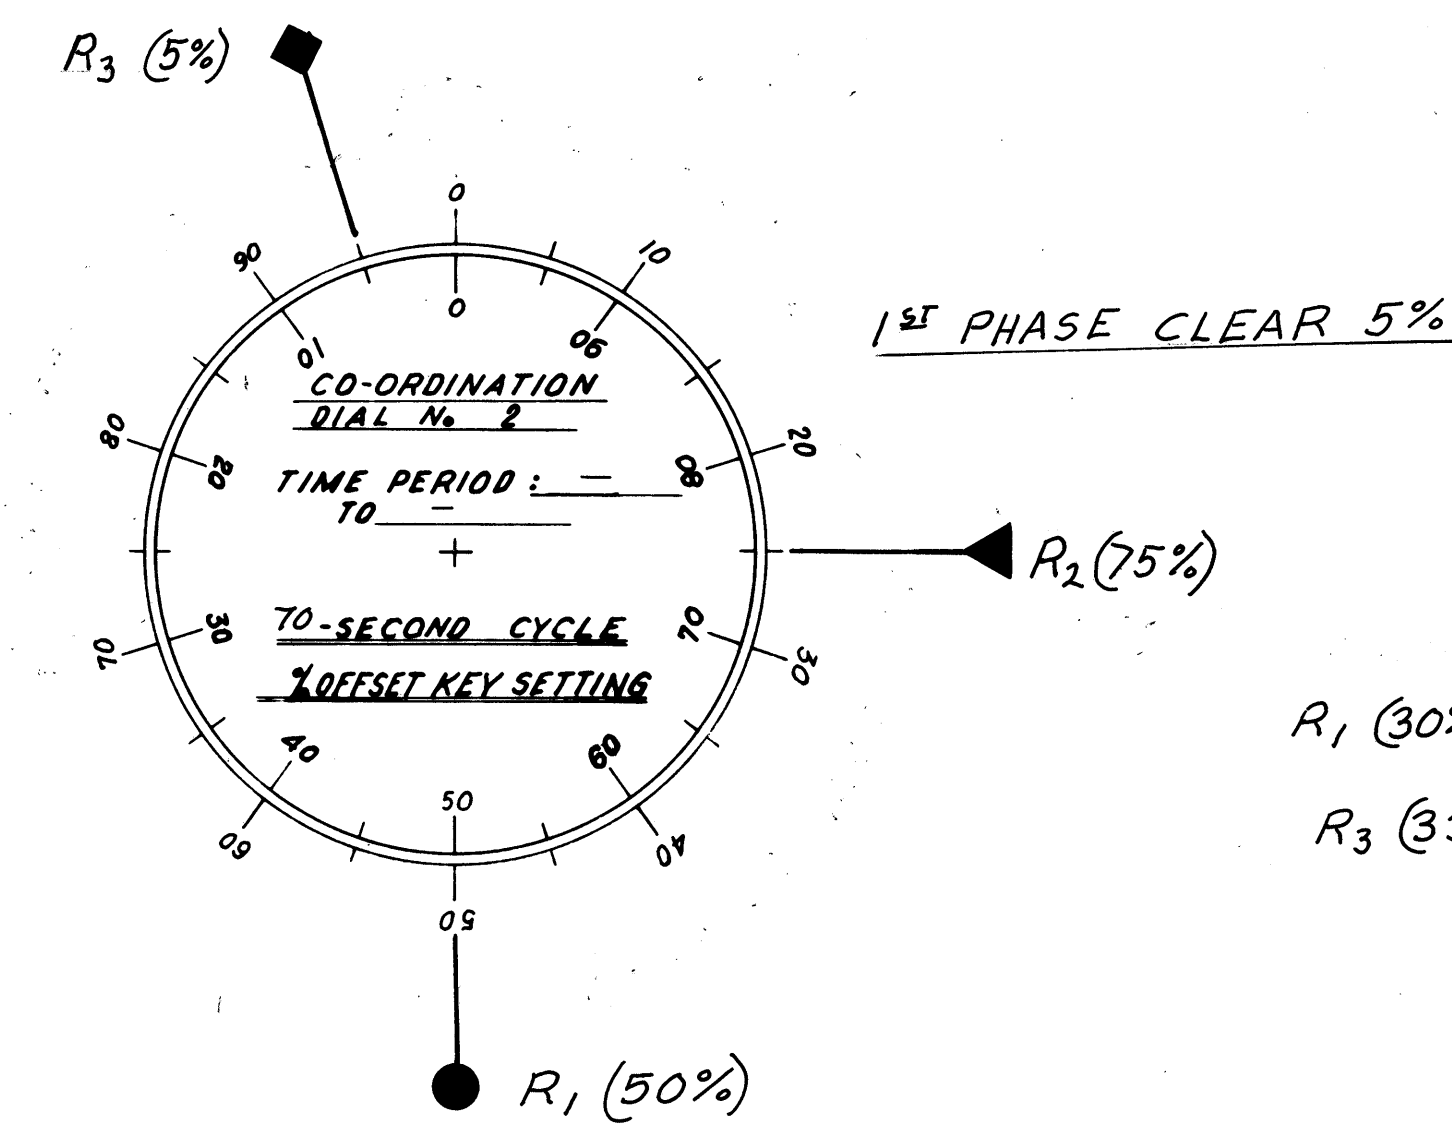
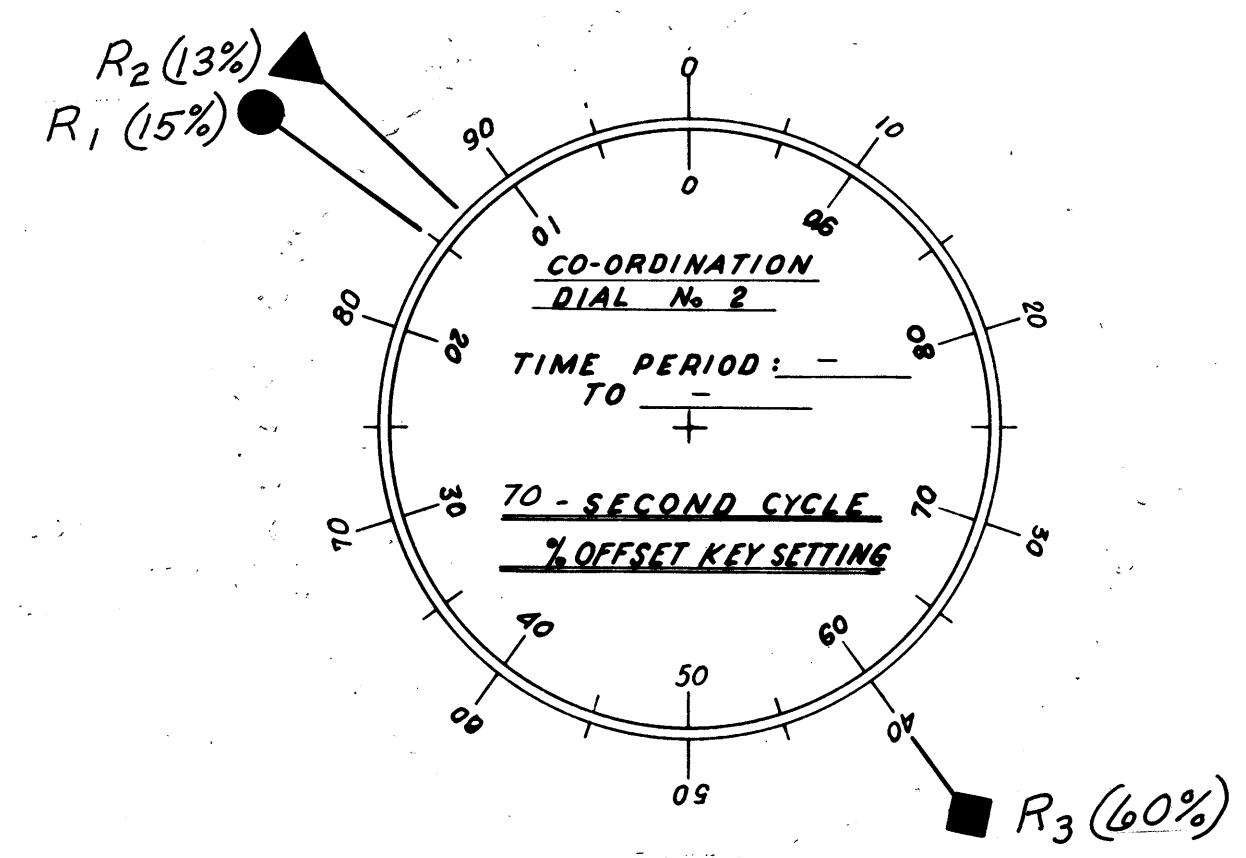
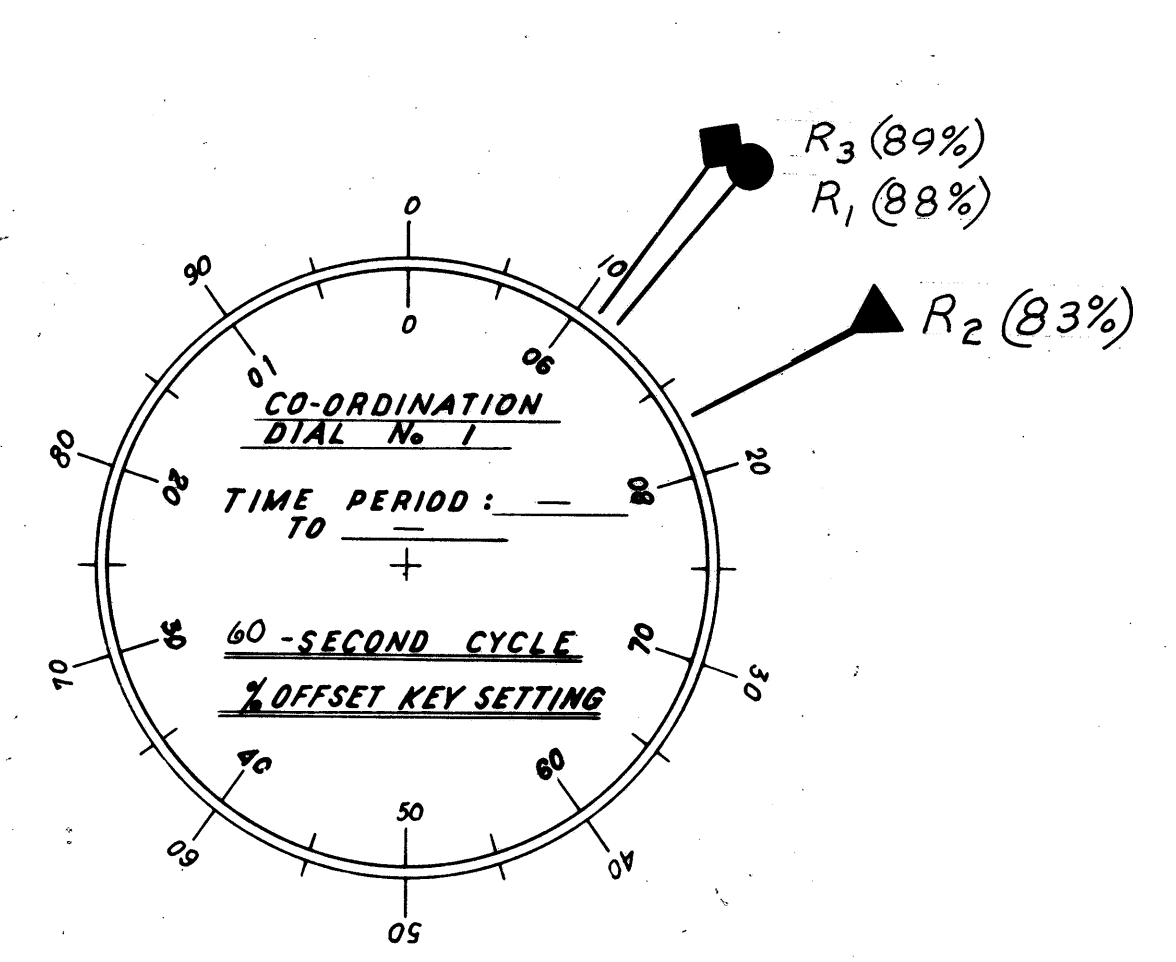
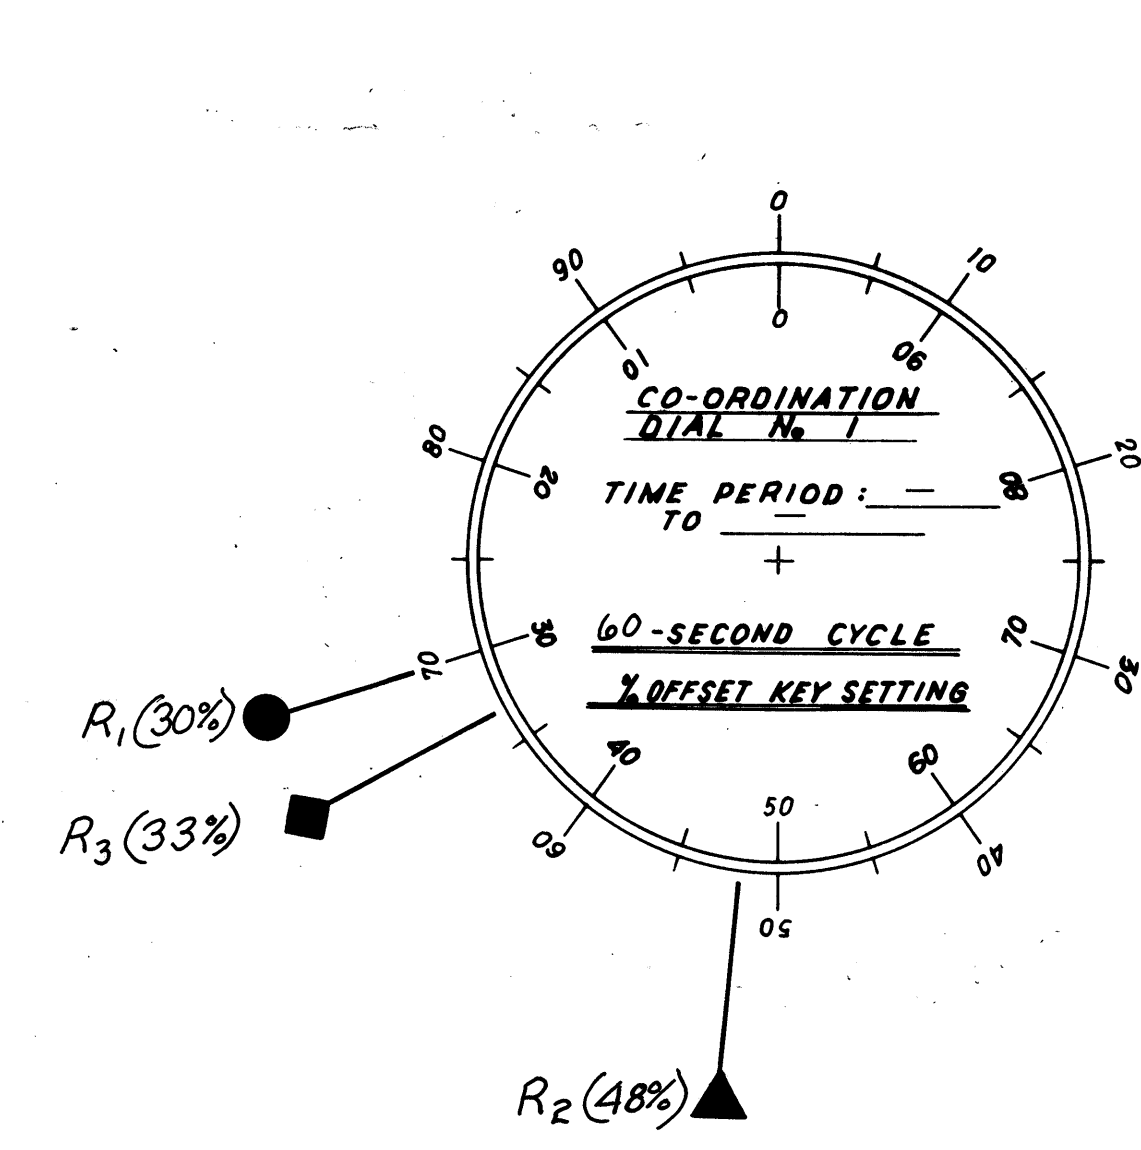
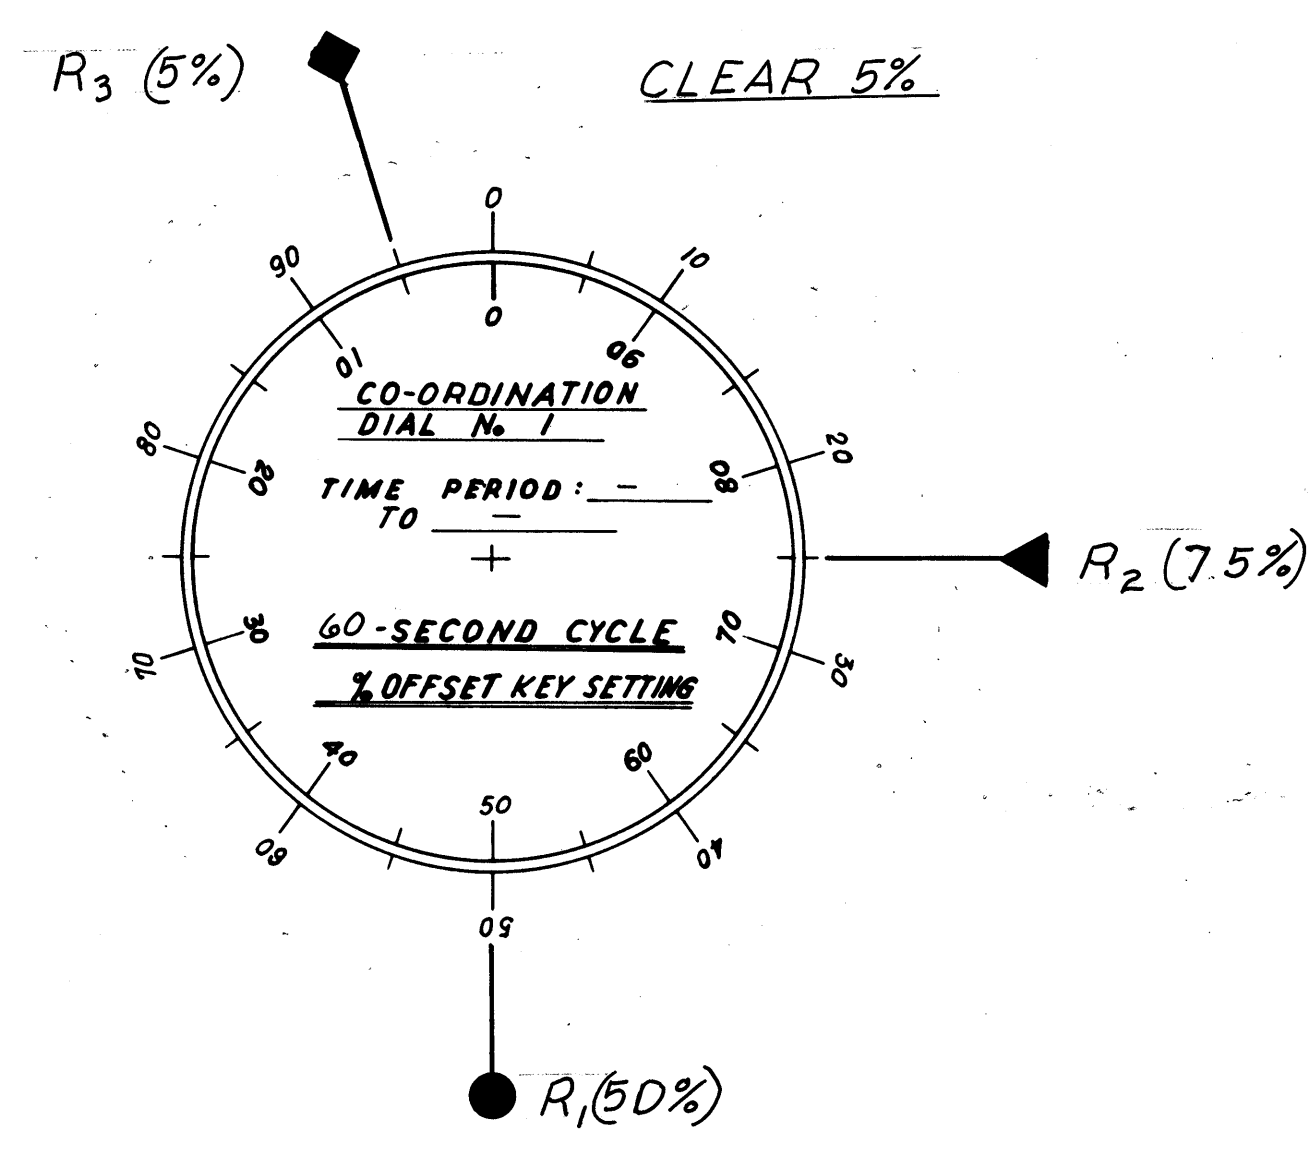


CONTROLLER - SIGNAL LIGHT SYSTEM  
LOCATION: ERIE ST. AT SECOND ST

CONTROLLER - SIGNAL LIGHT SYSTEM  
LOCATION: VINE ST. AT LAKELAND

CONTROLLER - SIGNAL LIGHT SYSTEM  
LOCATION: VINE ST. AT BEN HUR AVE. & ST. CLAIR

CONTROLLER - SIGNAL LIGHT SYSTEM  
LOCATION: VINE ST. AT SKIFF ST.

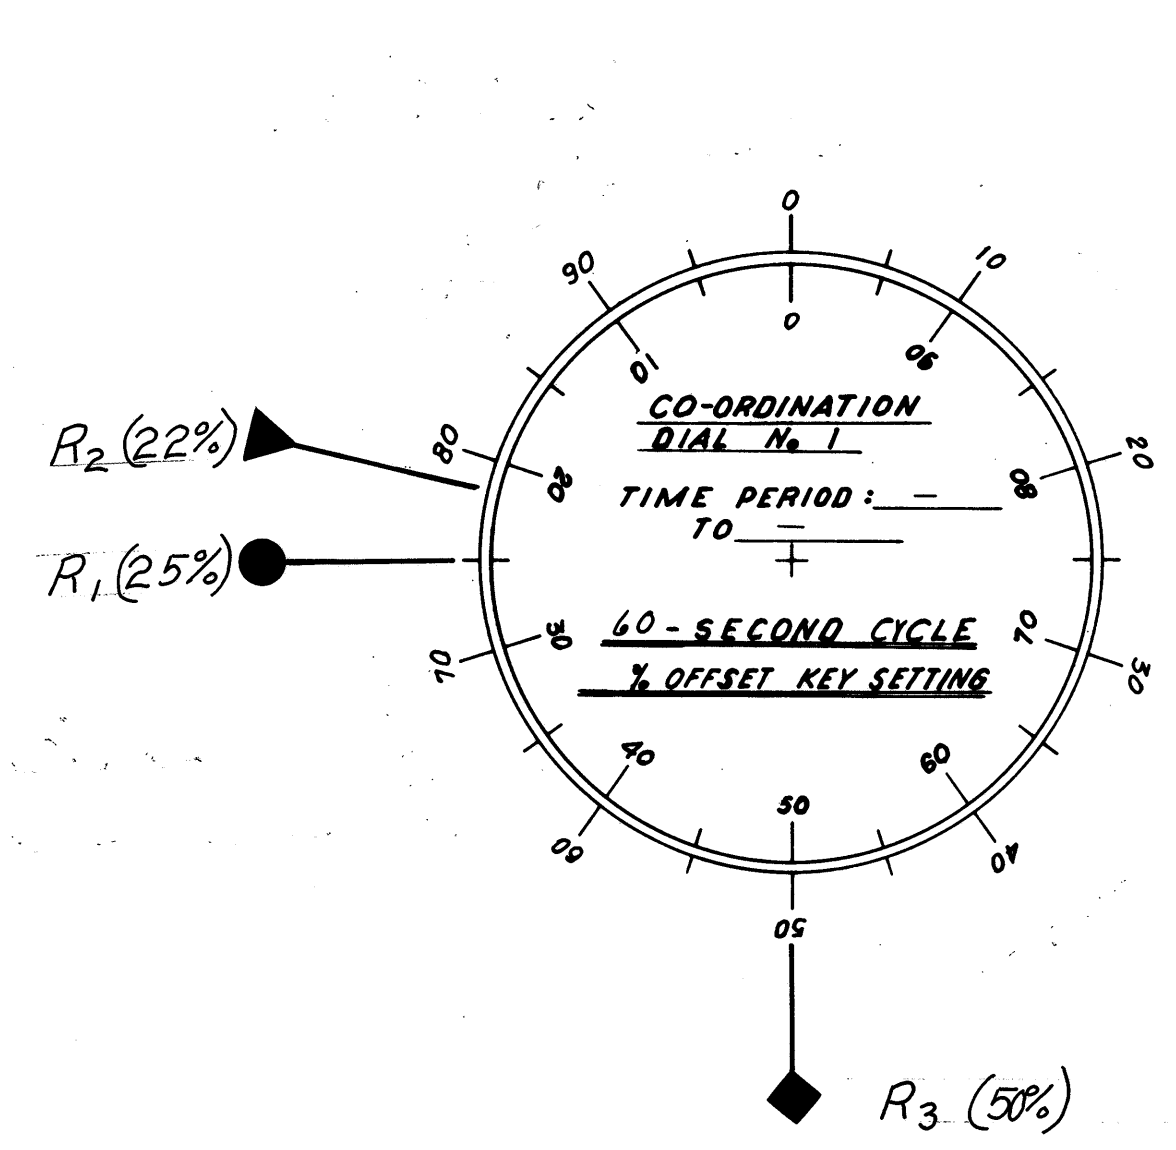

- CO-ORDINATION PROGRAM RESET (R<sub>1</sub>)
- ▼ CO-ORDINATION PROGRAM RESET (R<sub>2</sub>)
- ◆ CO-ORDINATION PROGRAM RESET (R<sub>3</sub>)