
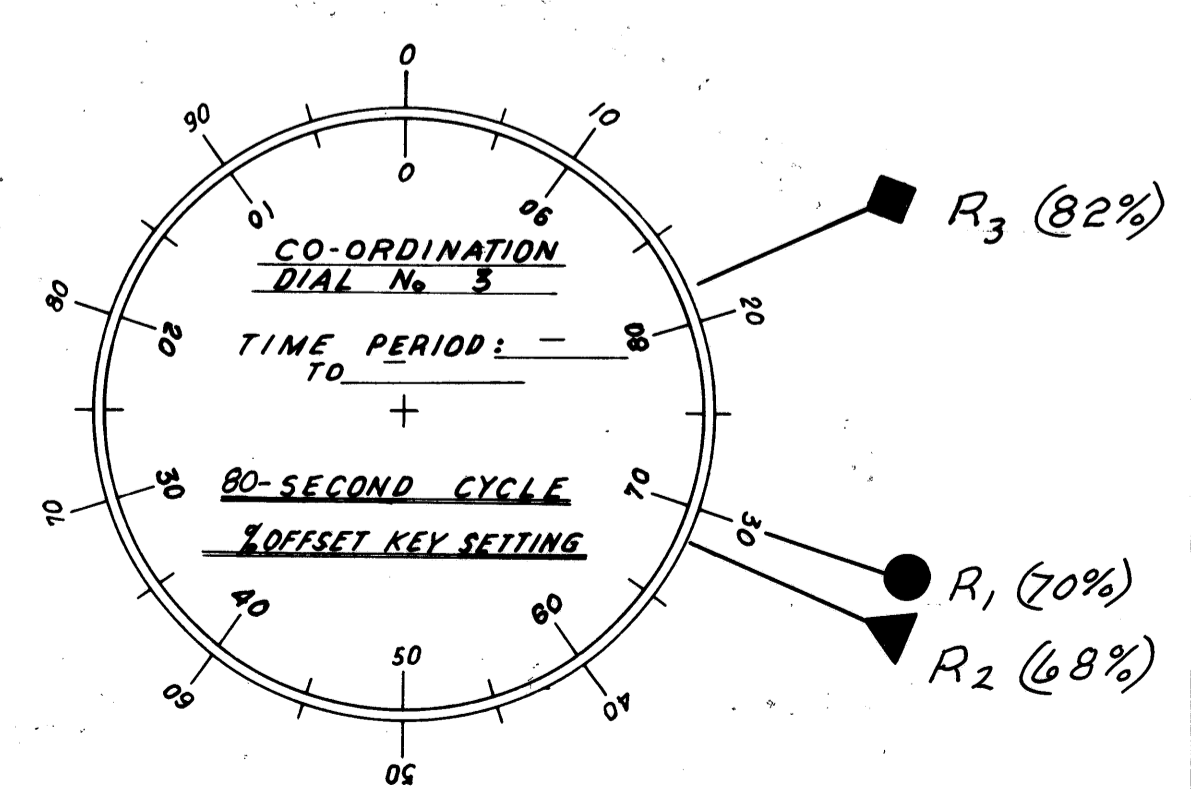
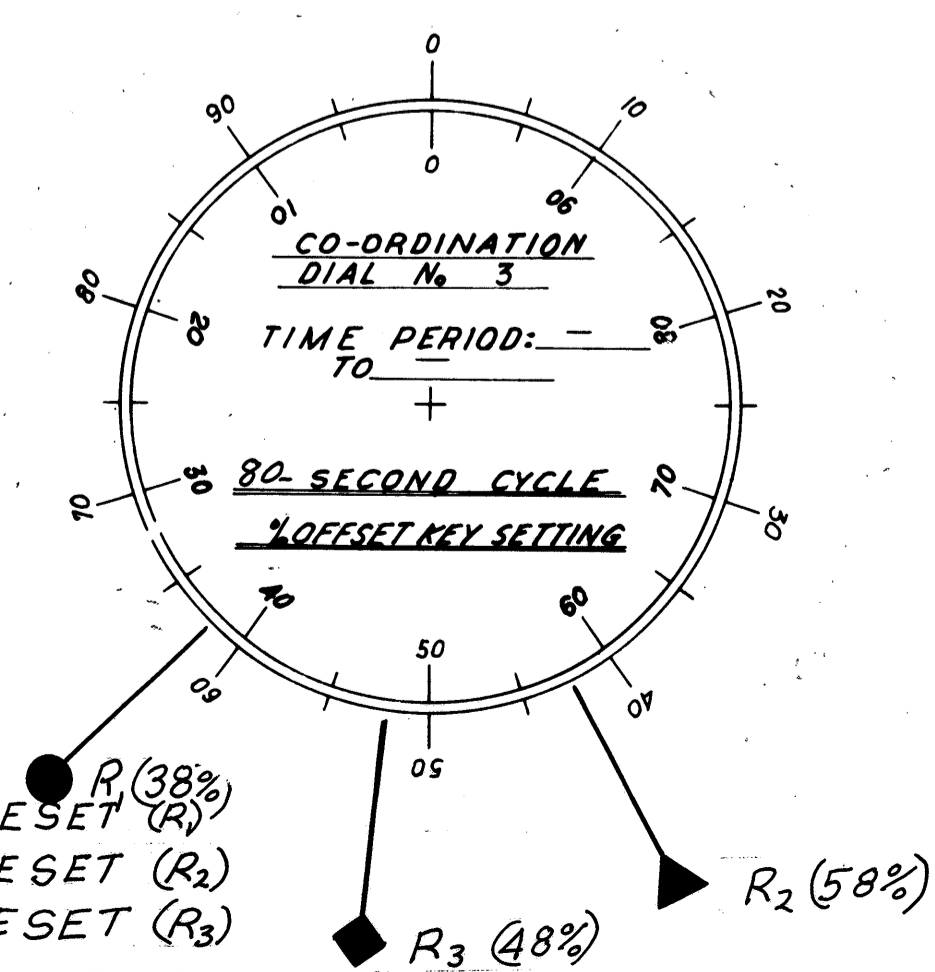
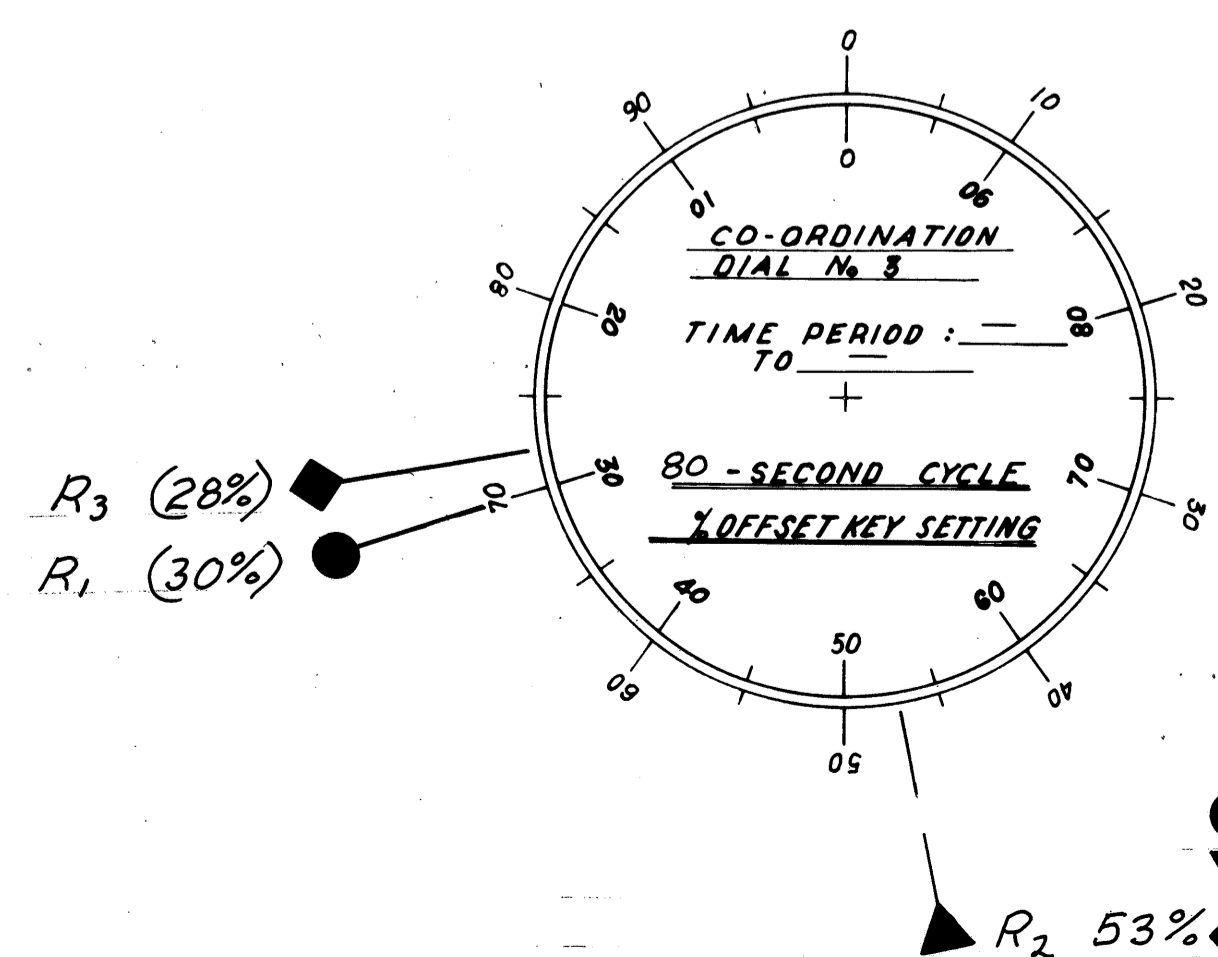
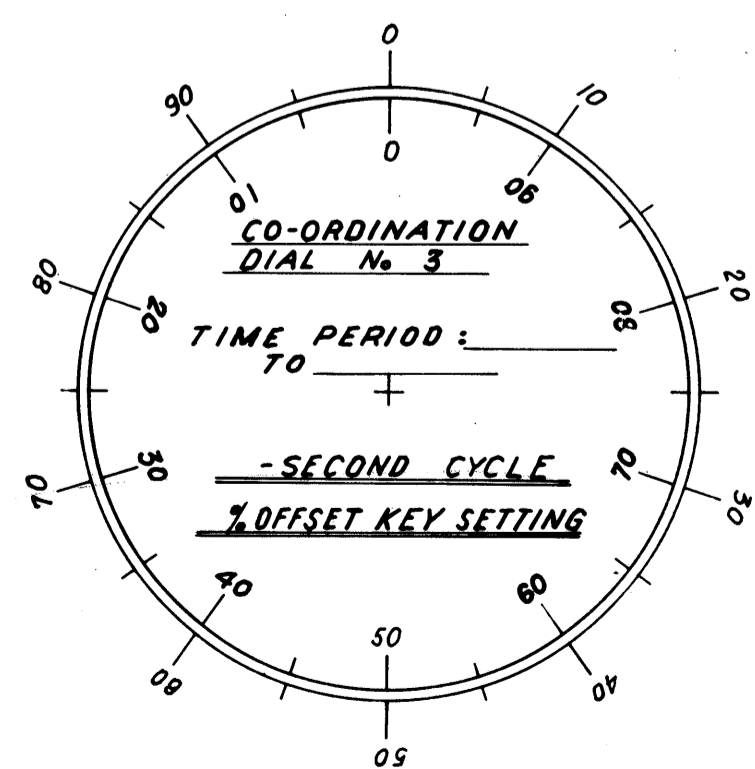
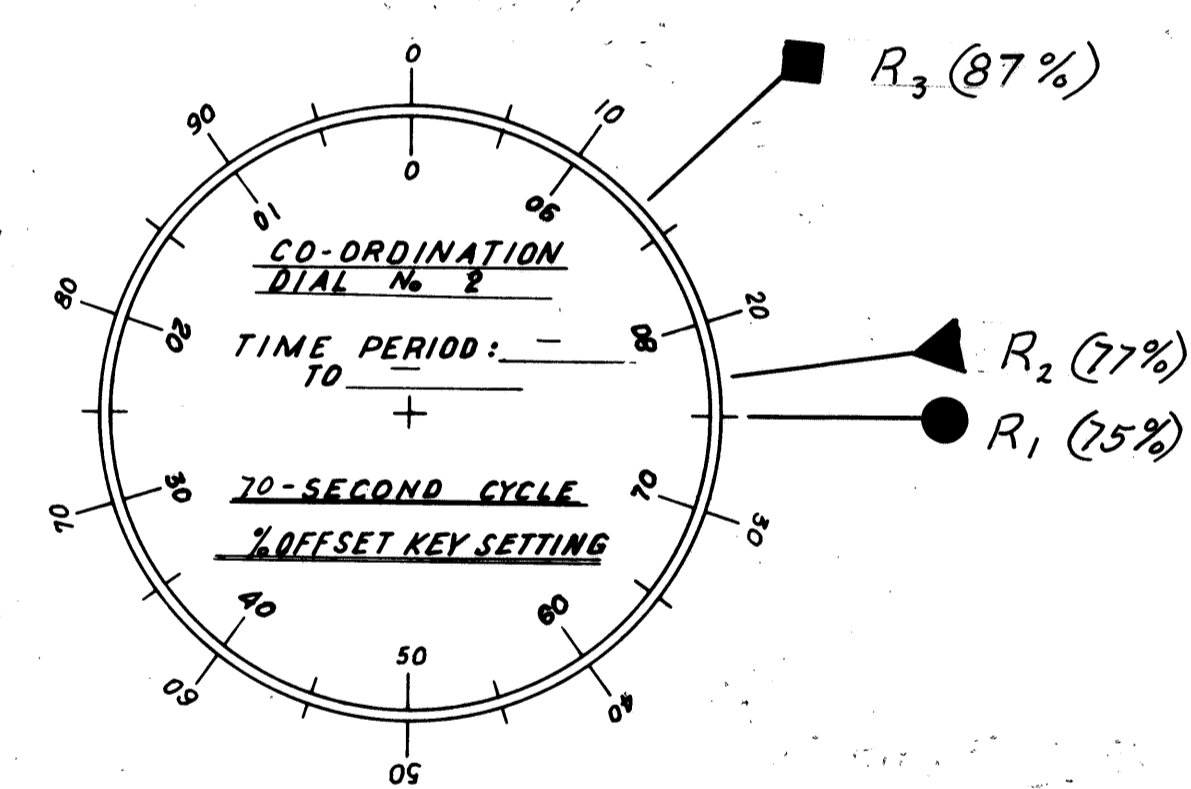
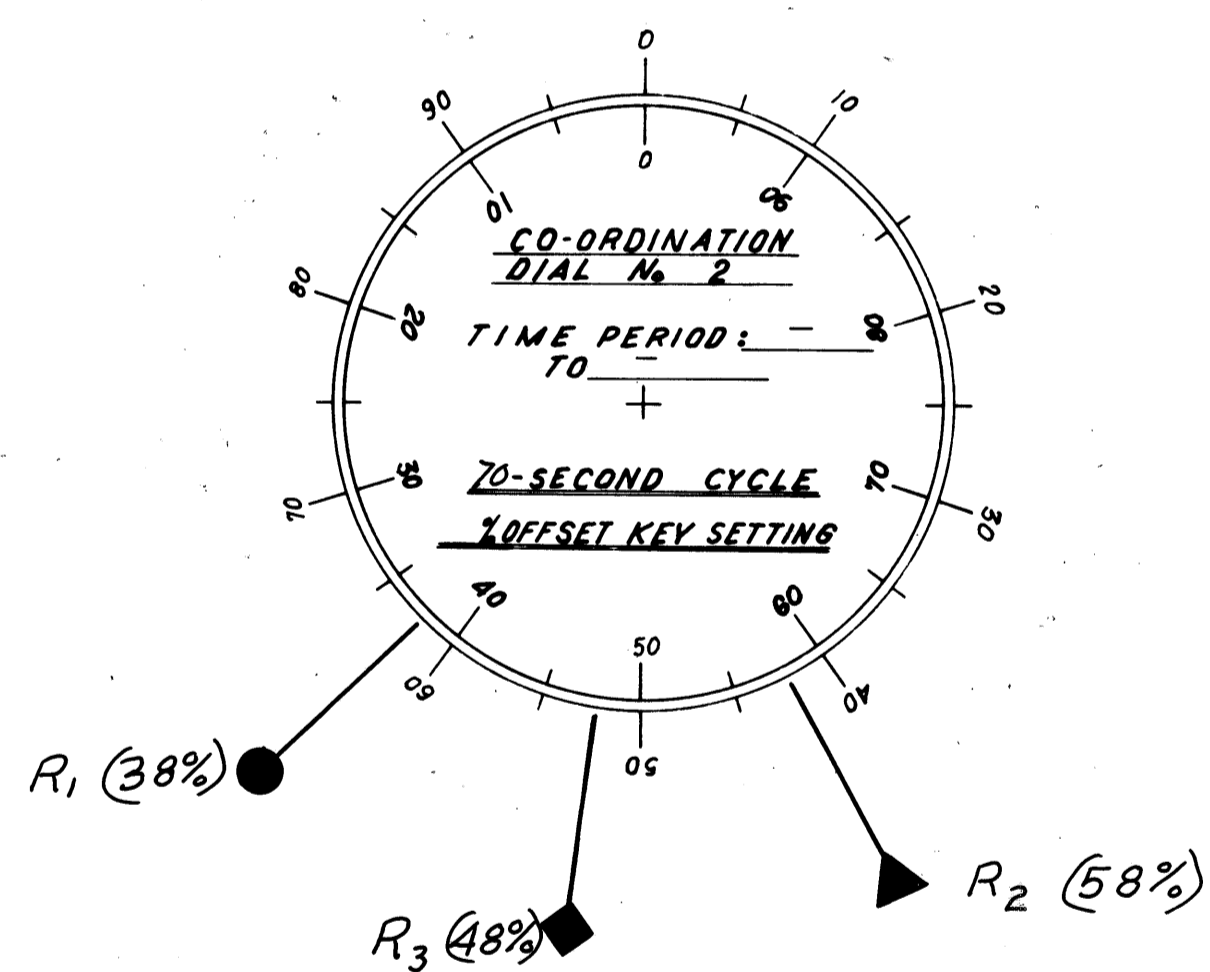
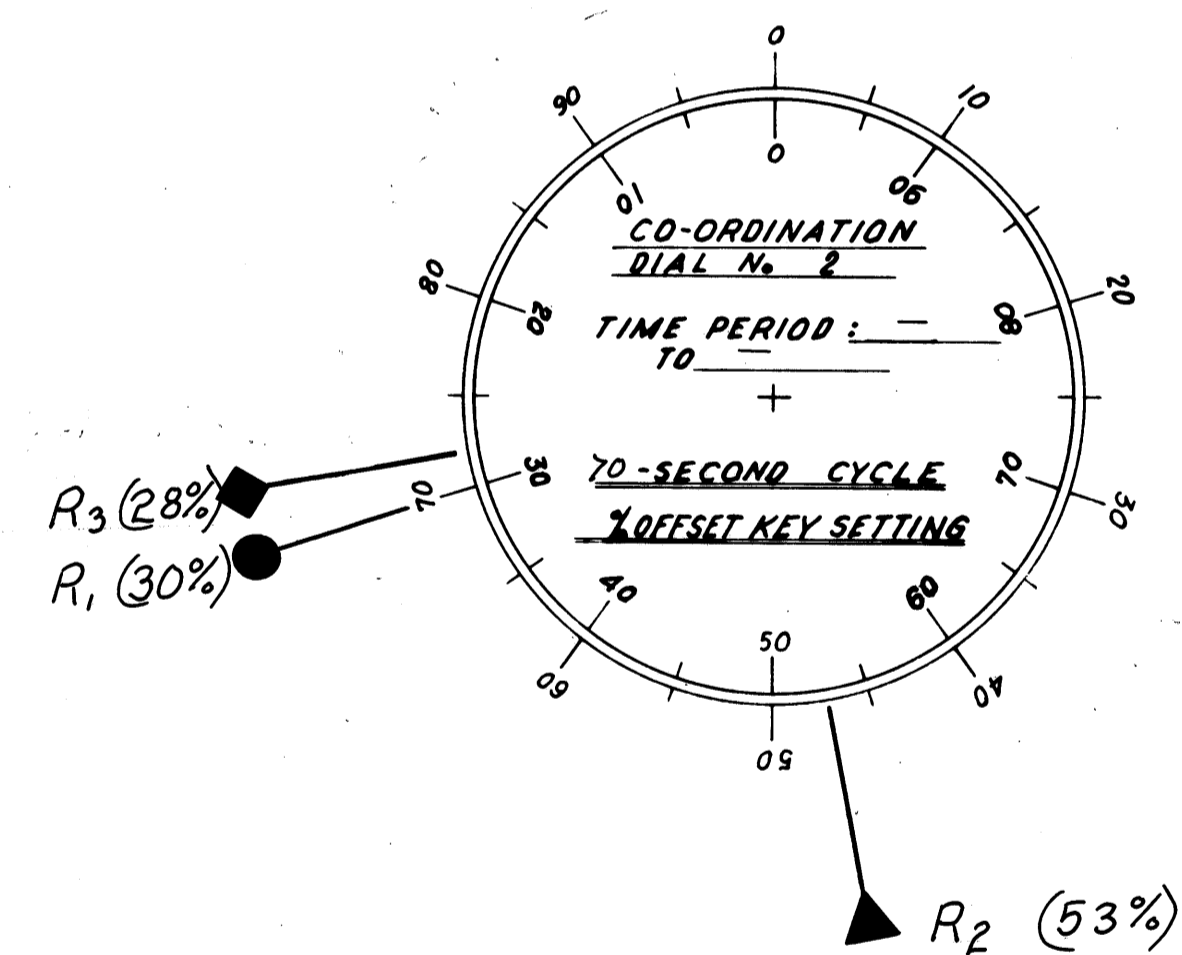
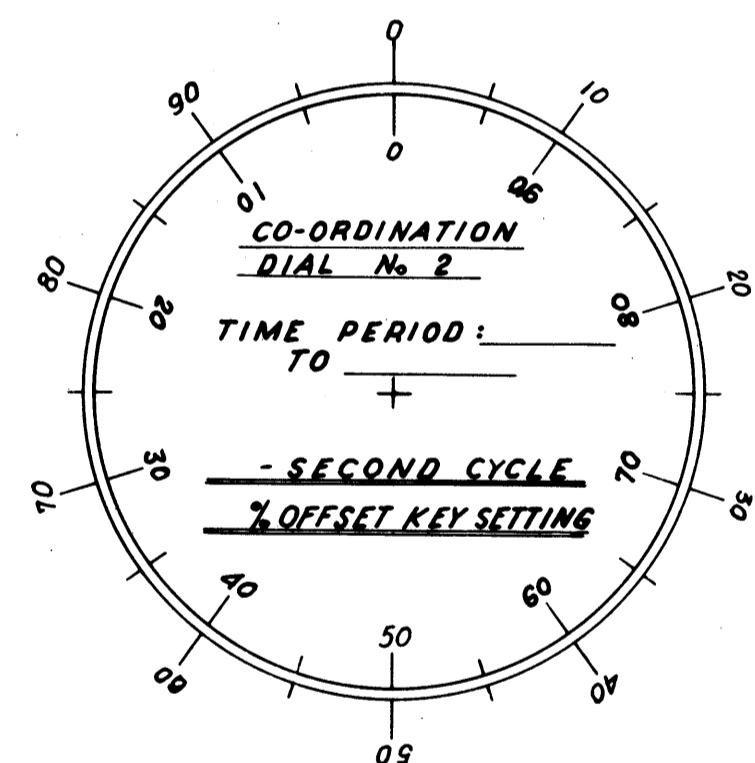
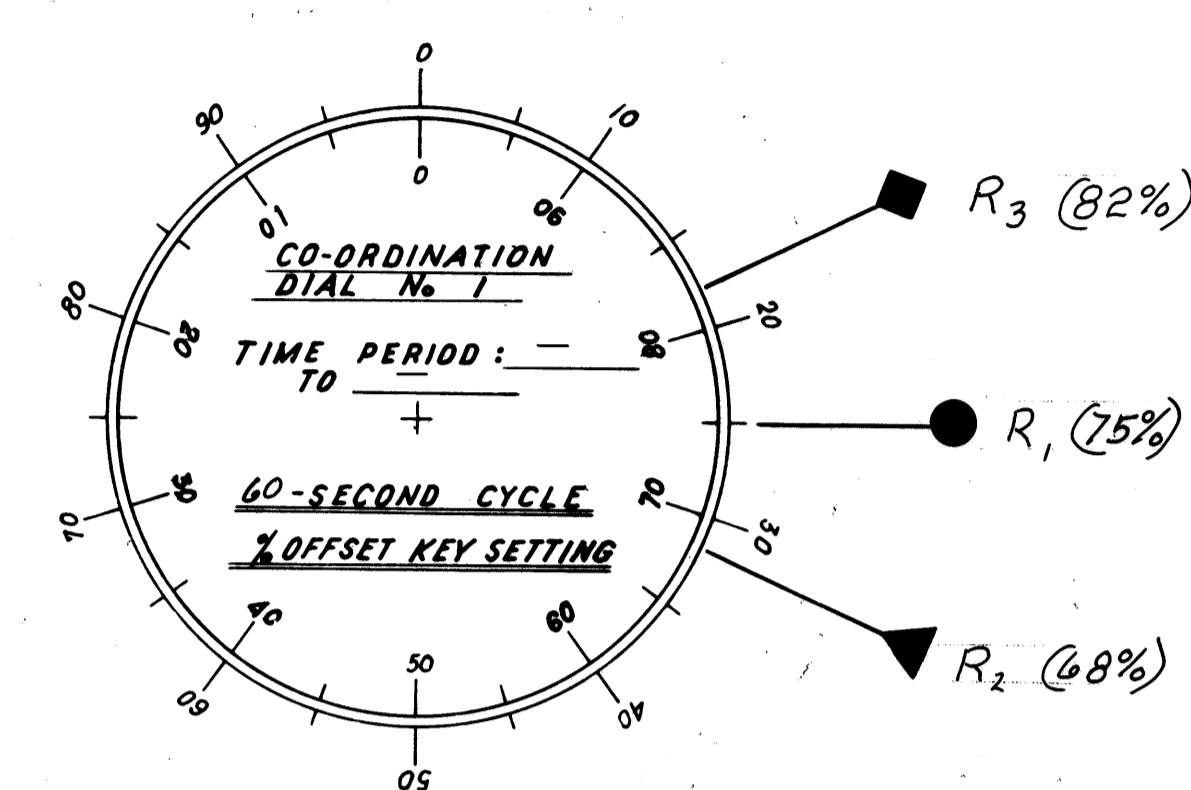
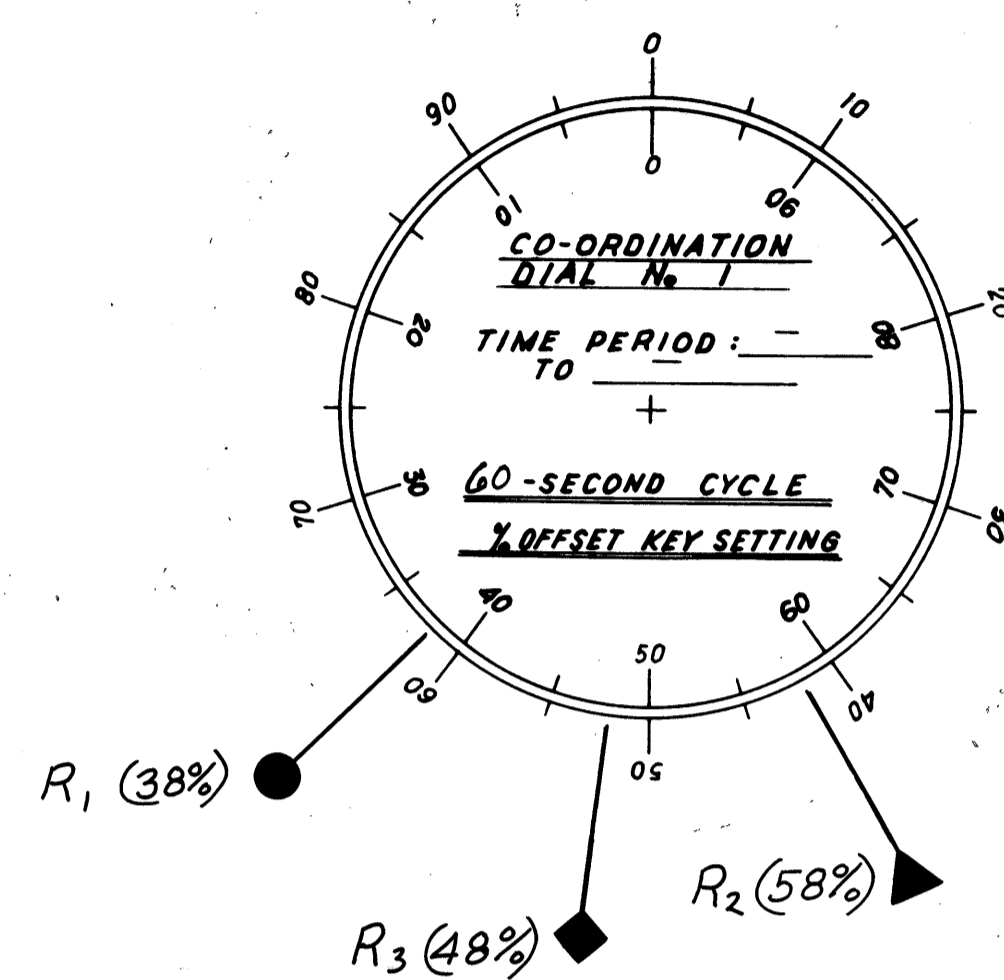
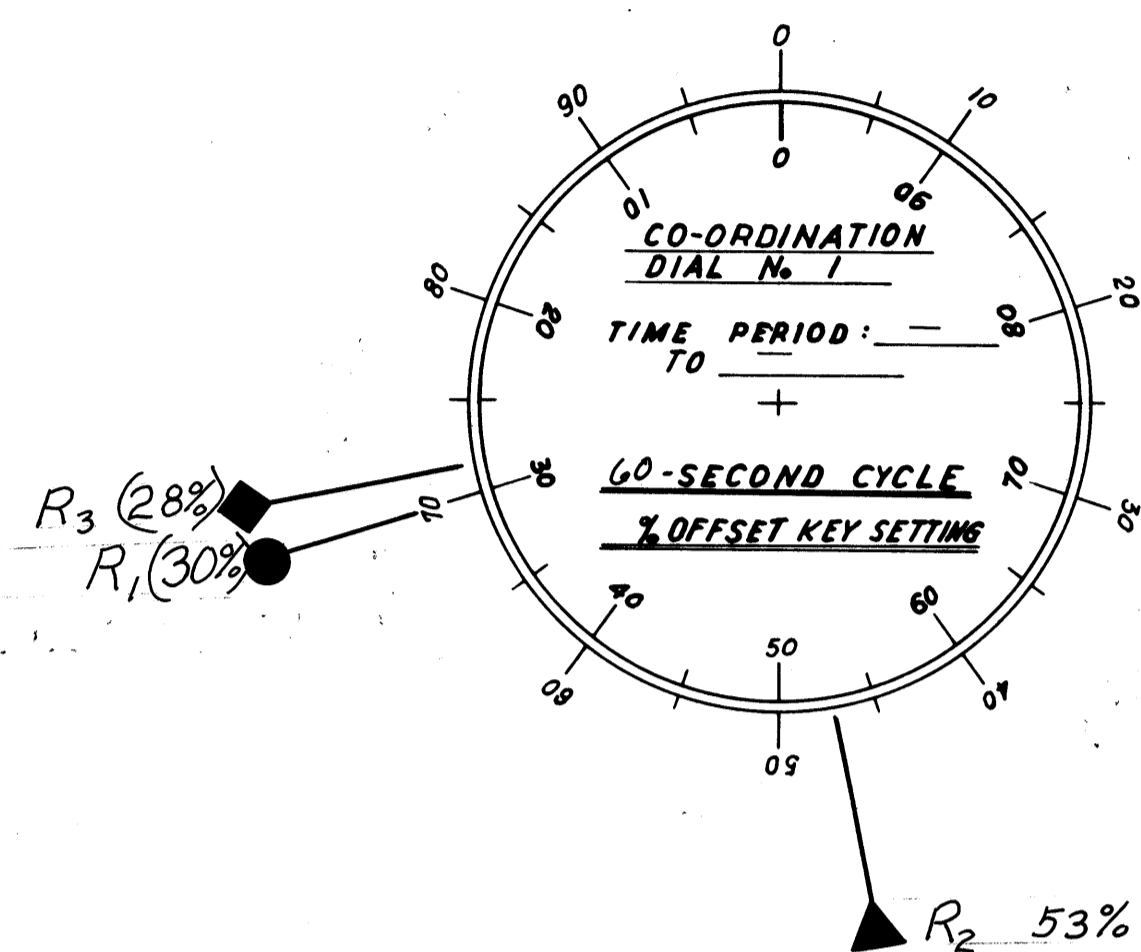


CONTROLLER - SIGNAL LIGHT SYSTEM  
LOCATION: \_\_\_\_\_

CONTROLLER - SIGNAL LIGHT SYSTEM  
LOCATION: VINE ST. AT CHURCH ST.

CONTROLLER - SIGNAL LIGHT SYSTEM  
LOCATION: VINE ST. AT CLARK ST.

CONTROLLER - SIGNAL LIGHT SYSTEM  
LOCATION: VINE ST. AT ERIE ST.

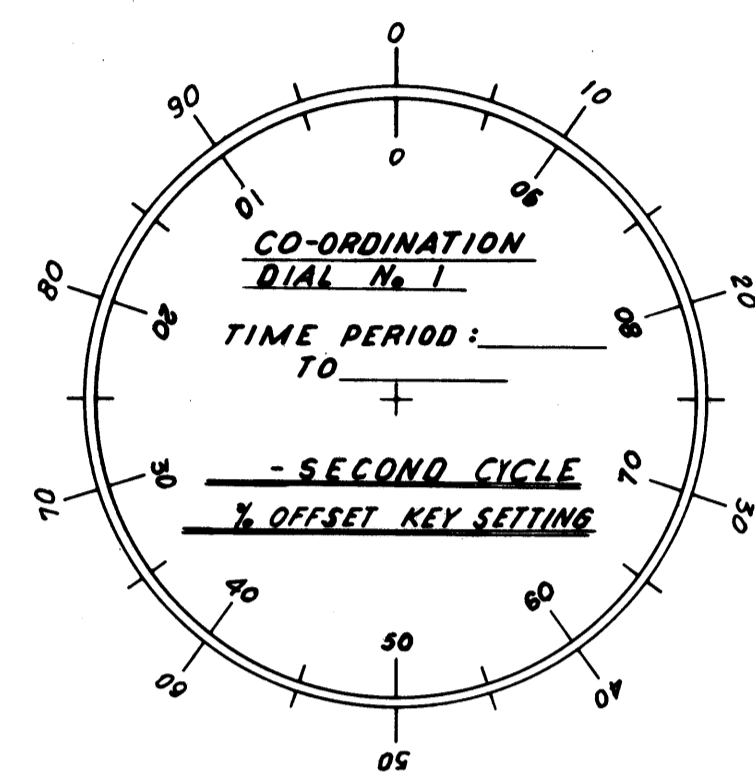

● CO-ORDINATION PROGRAM RESET (R1)  
▼ CO-ORDINATION PROGRAM RESET (R2)  
◆ CO-ORDINATION PROGRAM RESET (R3)