



WILLOUGHBY CITY SIGNALS, LAKE COUNTY
LAK 20/84/640


LIGHT UNIT	Ø I	TO	Ø II	TO	Ø III	TO
C ₂ D ₂	Re.		Gr.	Am.		
A ₁ B ₁ C ₁ D ₁	Gr.	Am.	Re.			
C ₂ D ₂	FLASHING RED					
A ₁ B ₁ C ₁ D ₁	FLASHING AMBER					

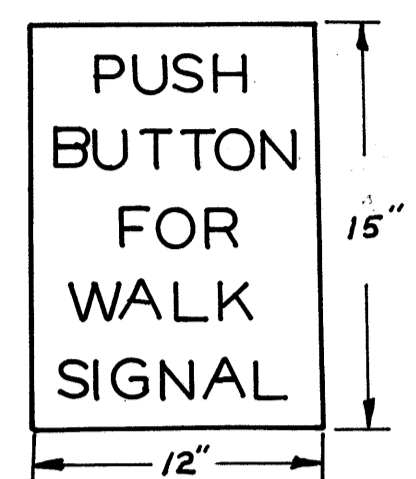



OHIO D.O.T. No. R 73-12
(1 SIGN WITH EACH PEDESTRIAN PUSH BUTTON)

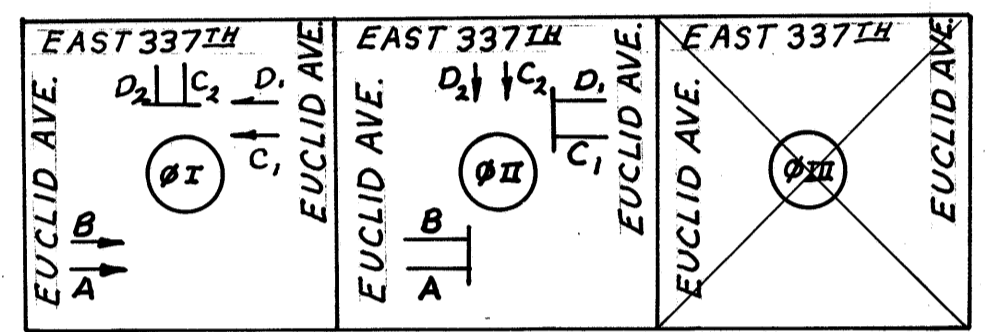



LIGHT UNIT	Ø I	TO	Ø II	TO	Ø III	TO
D ₁	Gr.	Re.		Gr.	Am.	
A ₁ B ₁ C ₁ D ₁	Gr.	Gr.	Am.	Re.		
A ₂ B ₂ C ₂ D ₂	Re.		Re.		Gr.	Am.
C ₁ D ₁	Re.		Gr.	Am.	Re.	
A ₂ B ₂ C ₂ D ₂	FLASHING RED					
A ₁ B ₁ C ₁ D ₁	FLASHING AMBER					
1, 2	DON'T WALK		DON'T WALK		WALK	FL D-W

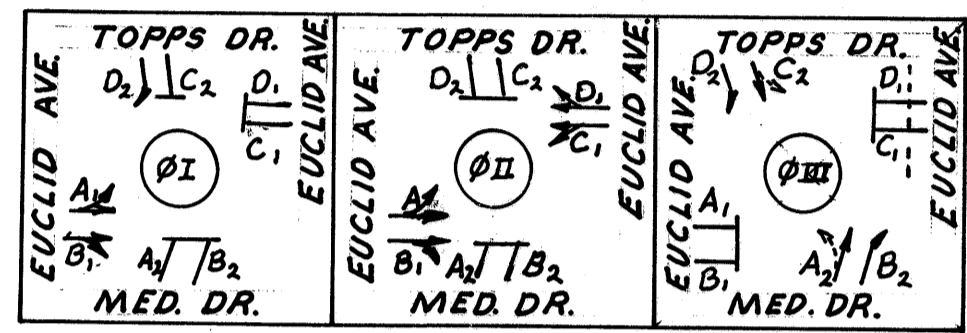

SPECIFICATION ITEM	DESCRIPTION	QUANTITY UNITS	EUCLID AVE. AT E. 337TH ST.	EUCLID AVE. AT TOPPS DR.	TOTAL QUANTITIES
621	2-4" SOLID YELLOW	LF.	300	415	715
621	2-4" SOLID & BROKEN YEL.	LF.	150	-	150
621	1-4" DOTTED YELLOW	LF.	-	-	-
621	4" WHITE LANE LINE	LF.	-	160	160
621	4" DOTTED LANE LINE	LF.	-	-	-
621	6" CHANNELIZING LINE	LF.	-	150	150
621	6" CROSSWALK LINE	LF.	115	115	230
621	24" STOP LINE	LF.	85	60	145
621	24" YEL BROAD TRANSV LINE	LF.	-	-	-
621	LANE ARROW	EA.	-	3	3
621	WORD ON PAVMT, AS PER PLAN	EA.	-	3	3
815	SIGNS, FLAT-SHEET-TYPE	SF.	5	46	51
816	STRUCT SUPT 4LB POST-DRIVEN	LF.	14.5	60	74.5
816	POLE MOUNTED SIGN ATTACHMT	EA.	-	1	1

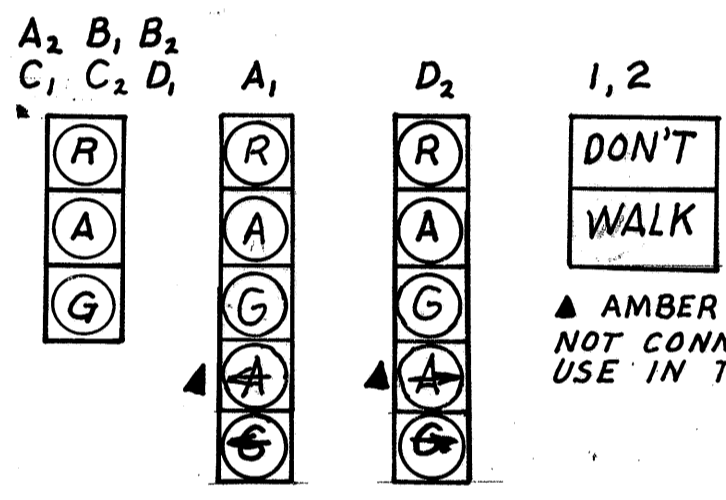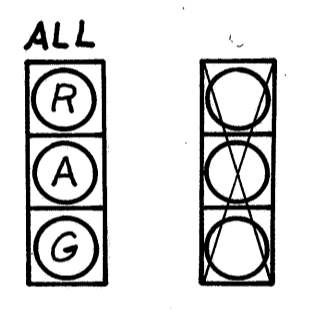

▲ AMBER ARROWS TO BE INSTALLED BUT NOT CONNECTED UNTIL APPROVED FOR USE IN THE STATE OF OHIO.

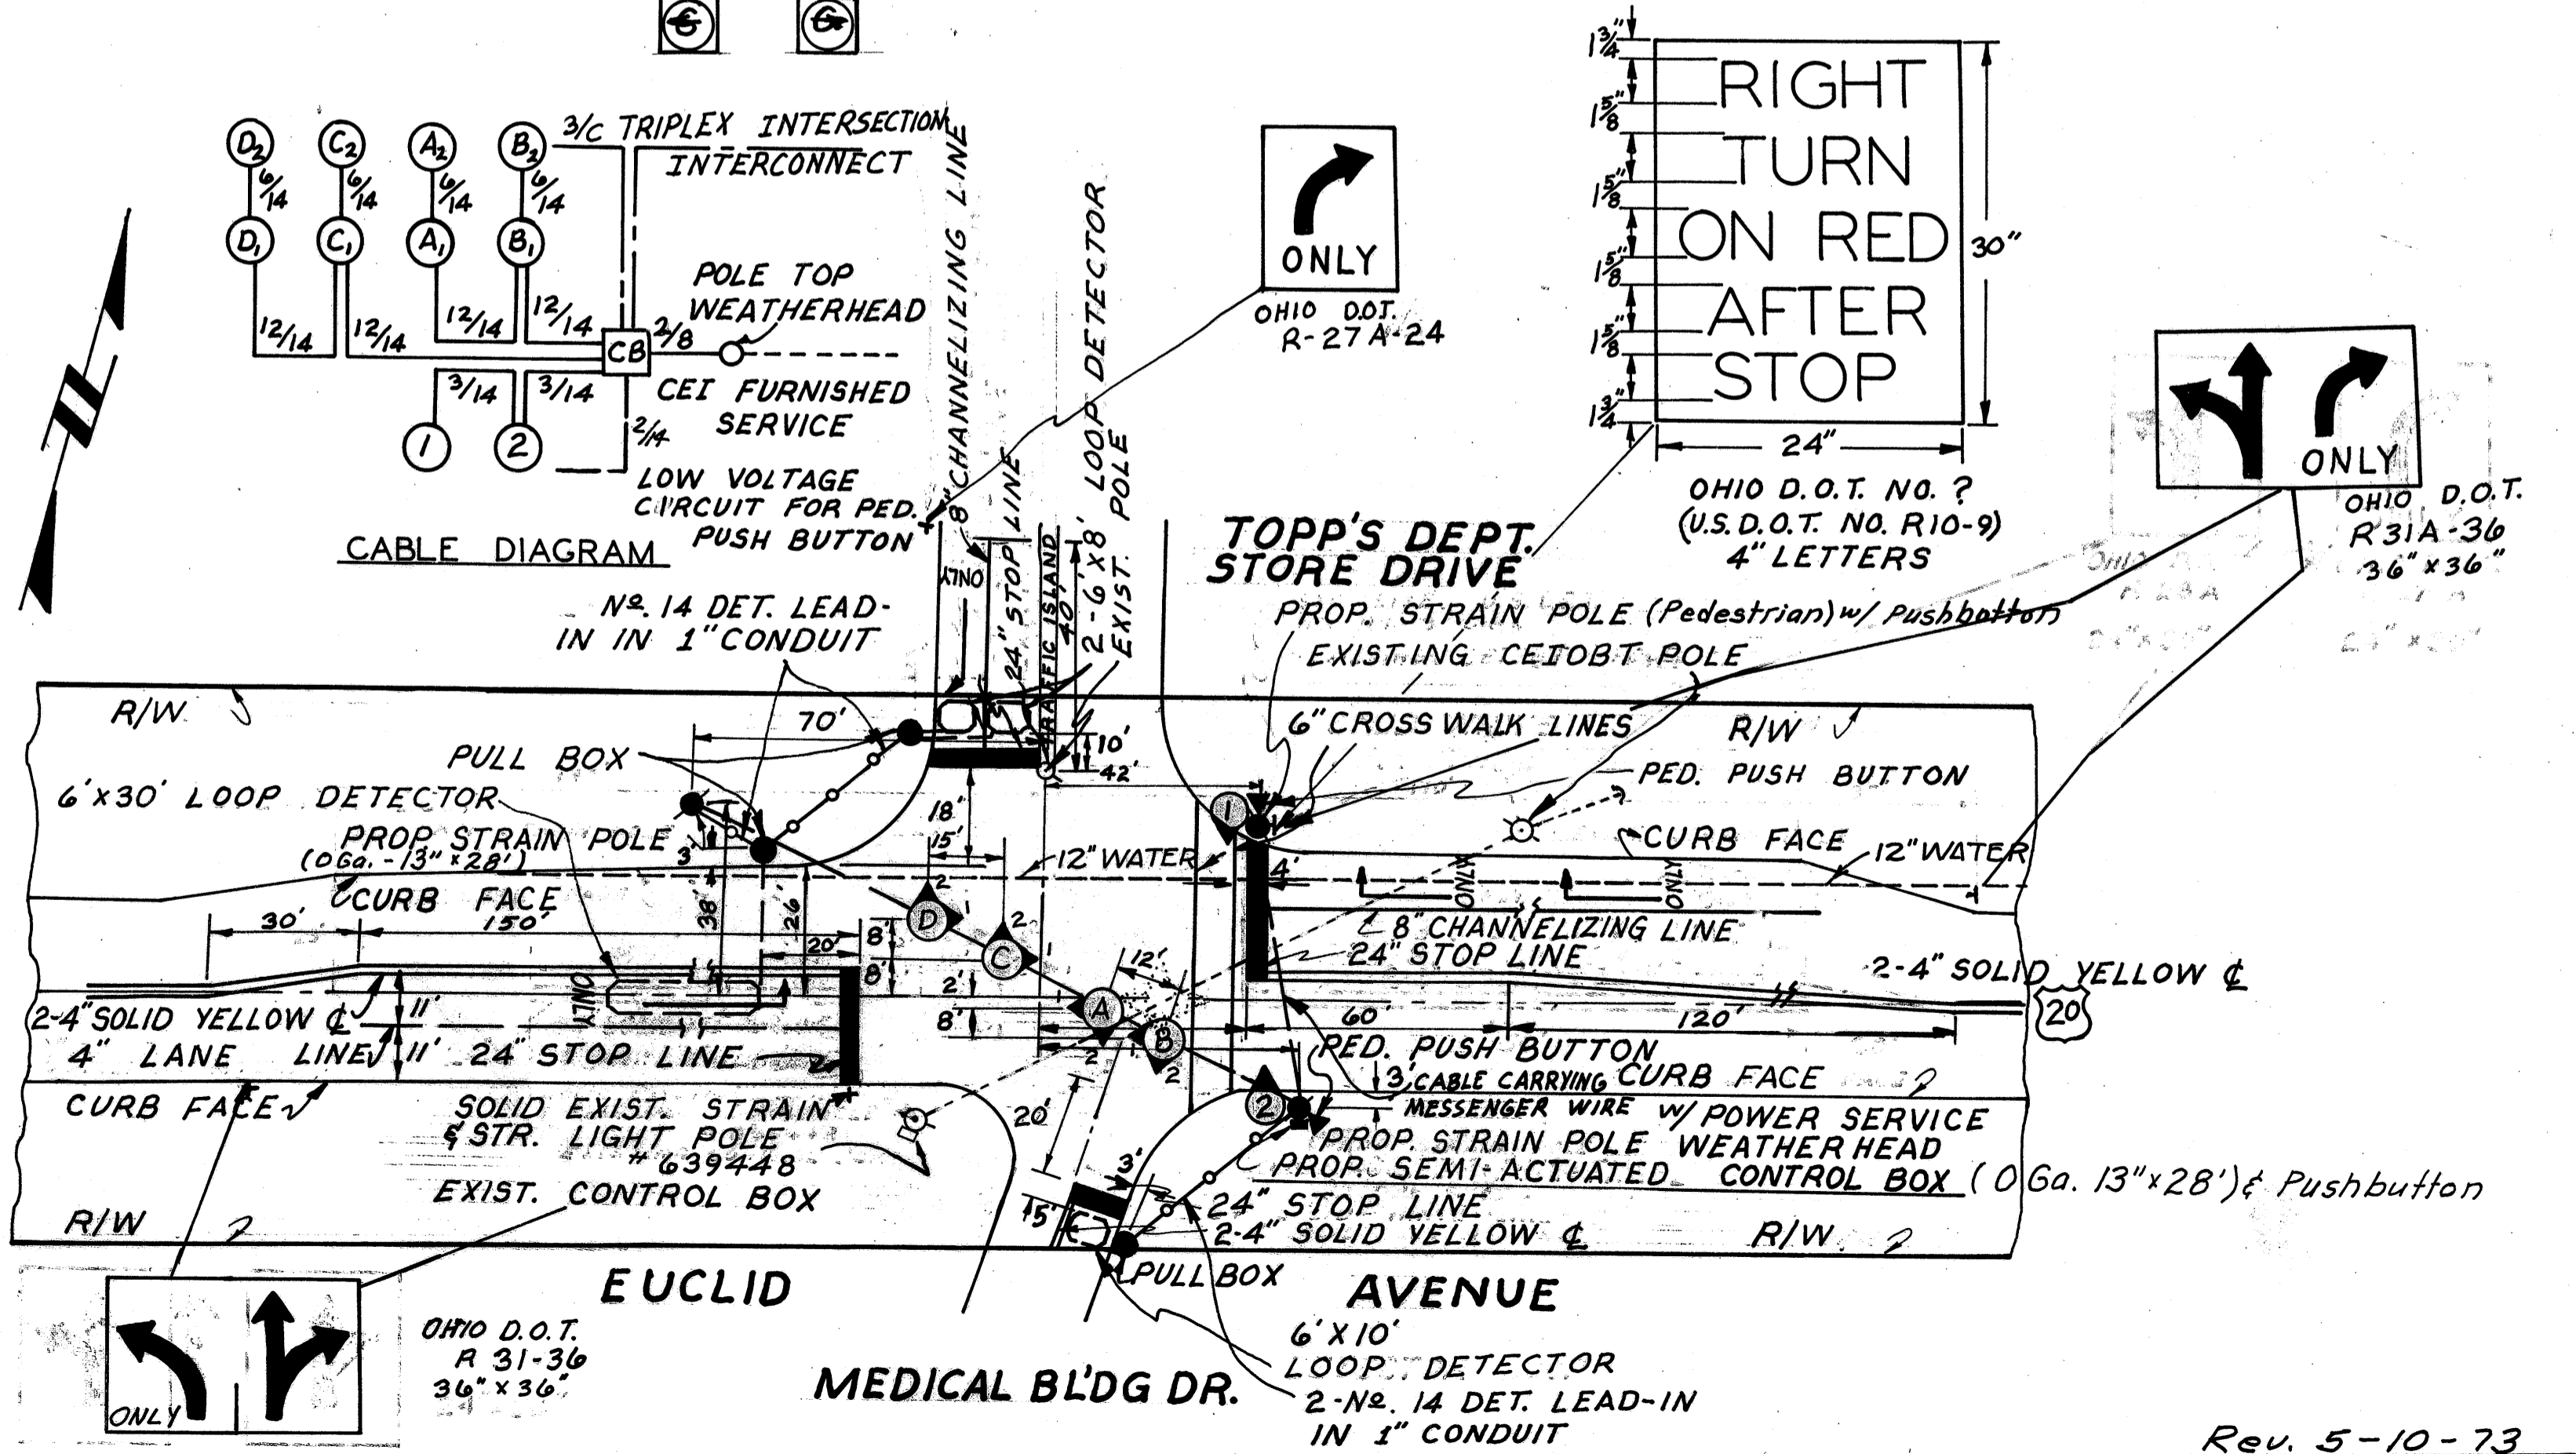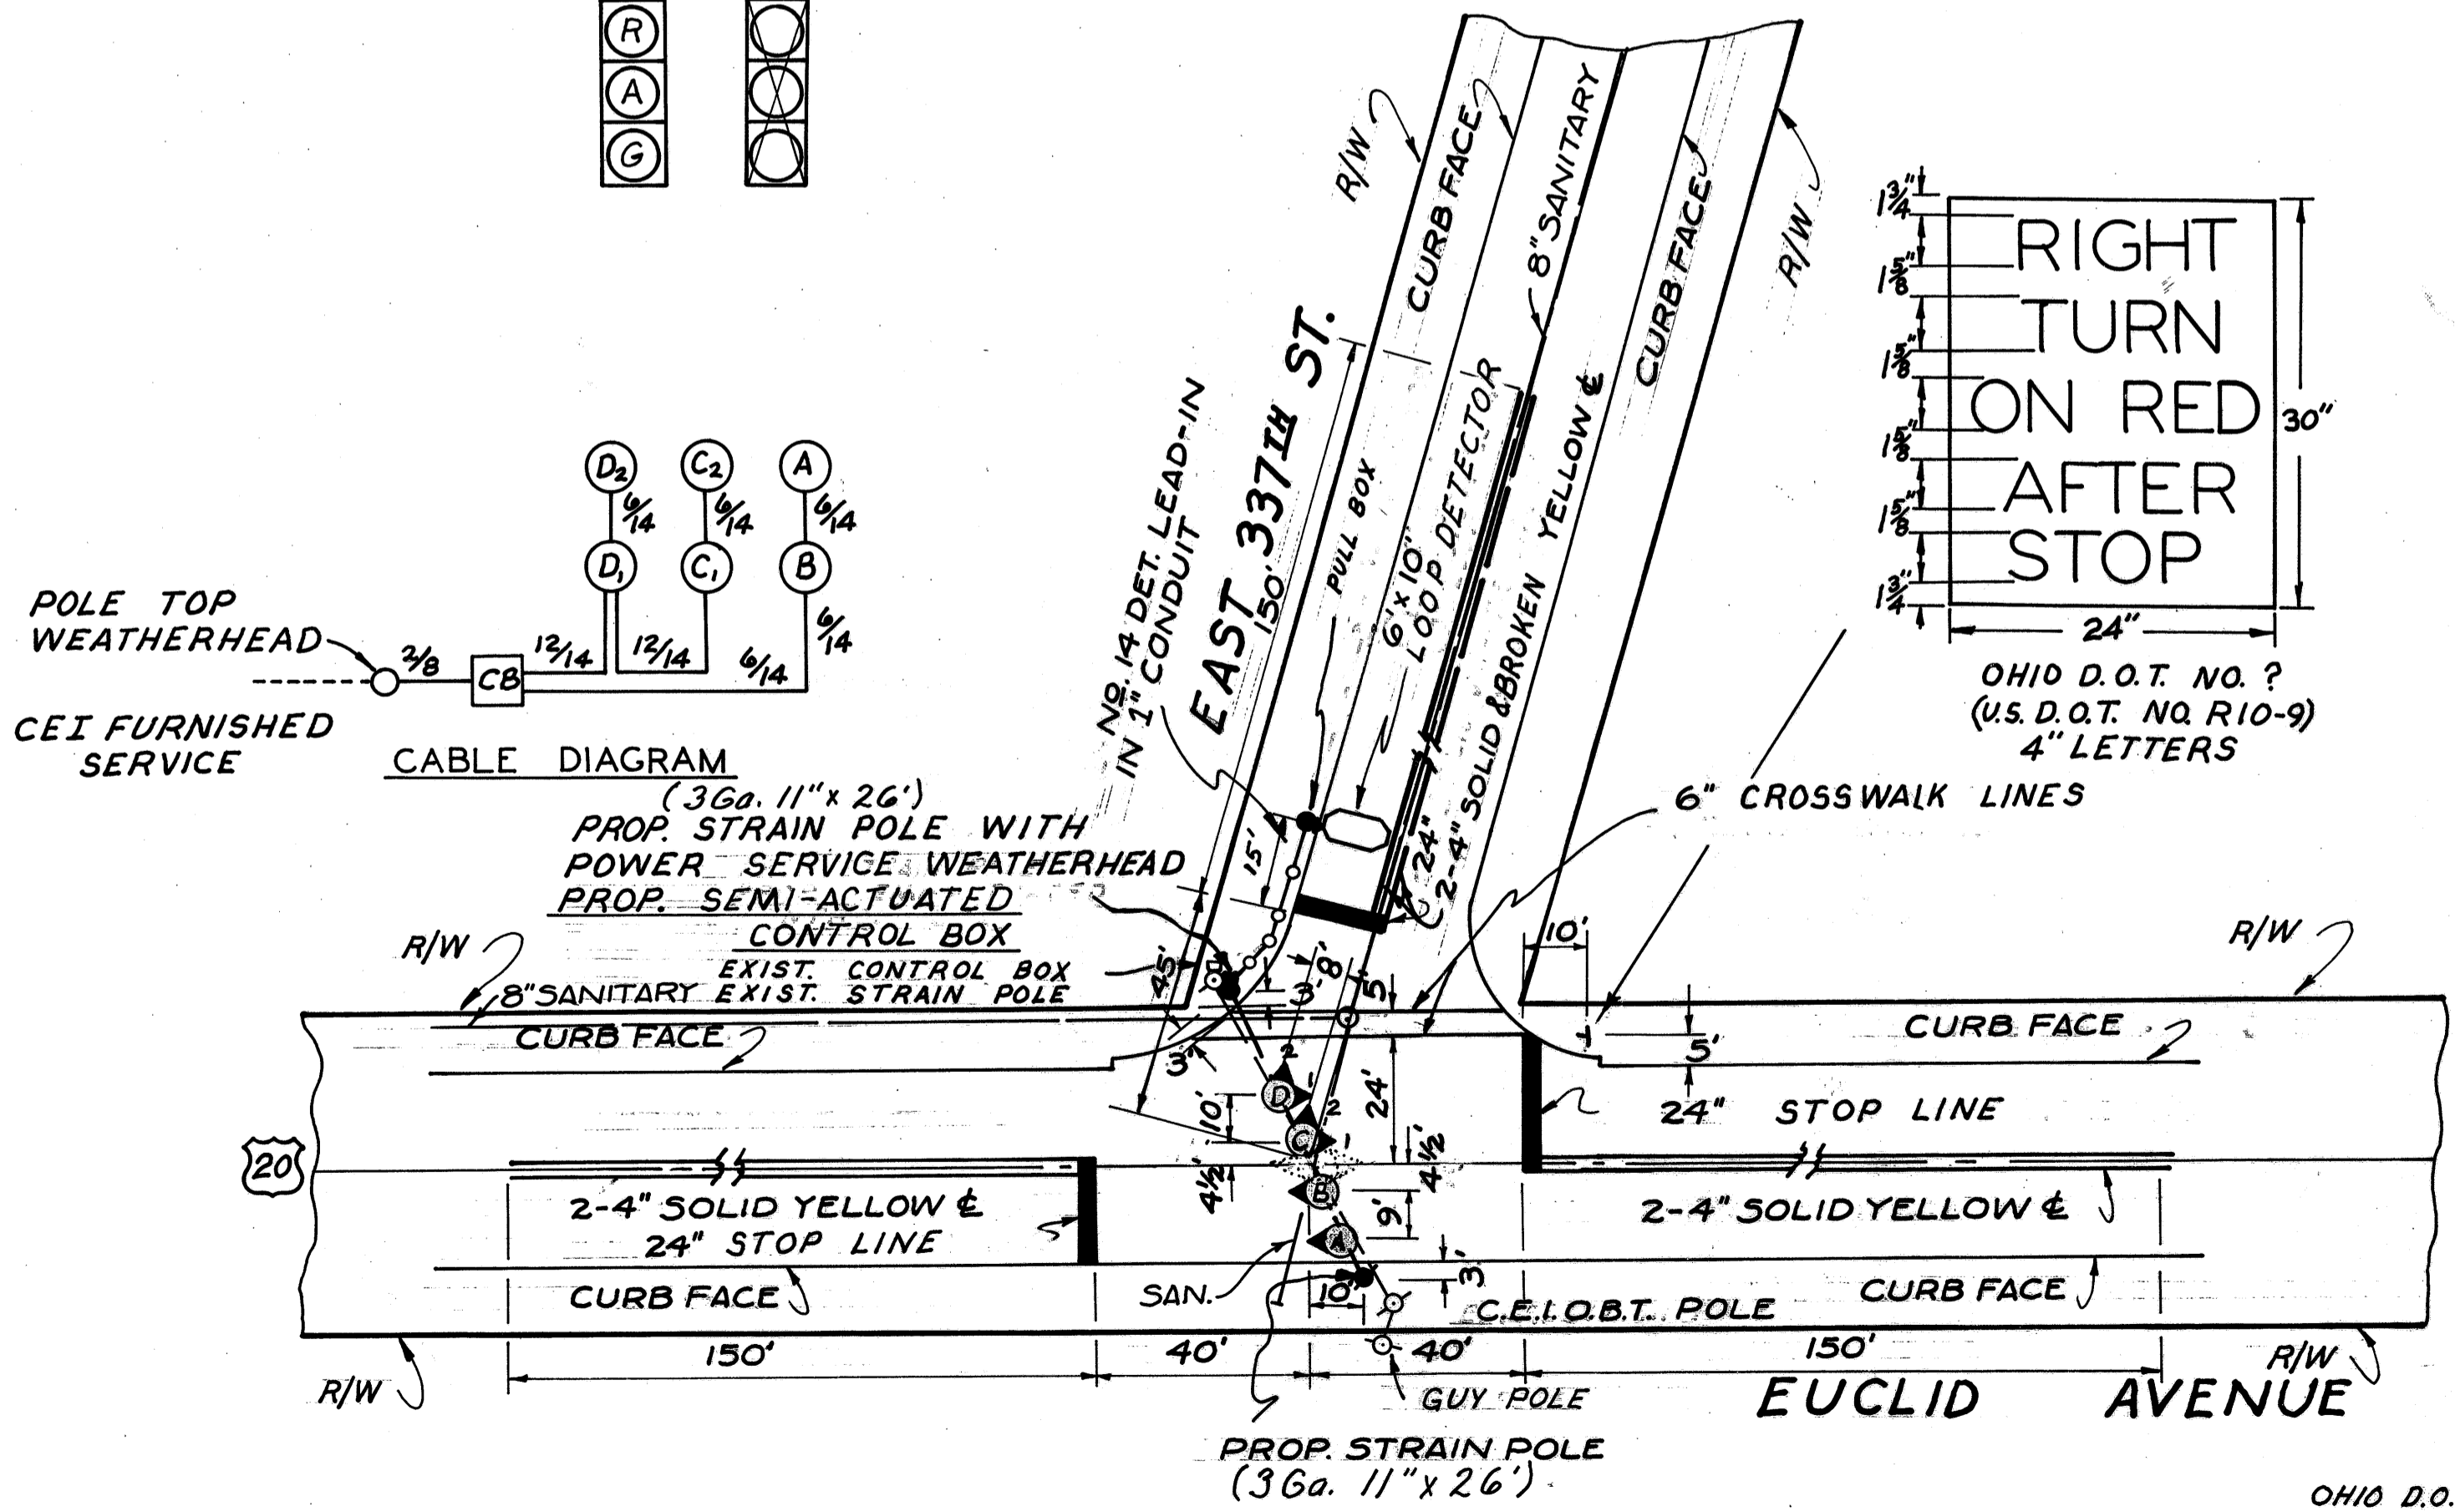

OHIO D.O.T. R 28A
24" x 30"

OHIO D.O.T. R 31-36
36" x 36"