
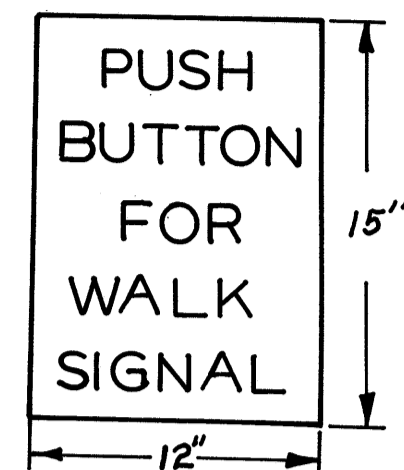



LIGHT UNIT	Ø I	TO	Ø II	TO	Ø III	TO
A ₁ C ₁ D ₁	Gr.	Am.	Re.		Re.	
B	Gr.	Am.	Re.	Re.	Re.	
C ₂ E ₁	Re.		Gr.	Am.	Re.	
A ₂ E ₂	Re.		Re.		Gr.	Am.
1,2a	WALK	FLASHING DON'T WALK	DON'T WALK		DON'T WALK	
2b,3	DON'T WALK	DON'T WALK	WALK	FLASHING DON'T WALK		
A ₁ B ₁ C ₁ D ₁	FLASHING		AMBER			
A ₂ C ₂ E ₂	FLASHING		RED			

SHALL PROVIDE CLEARANCE INTERVAL WHEN FOLLOWING PHASE IS SKIPPED

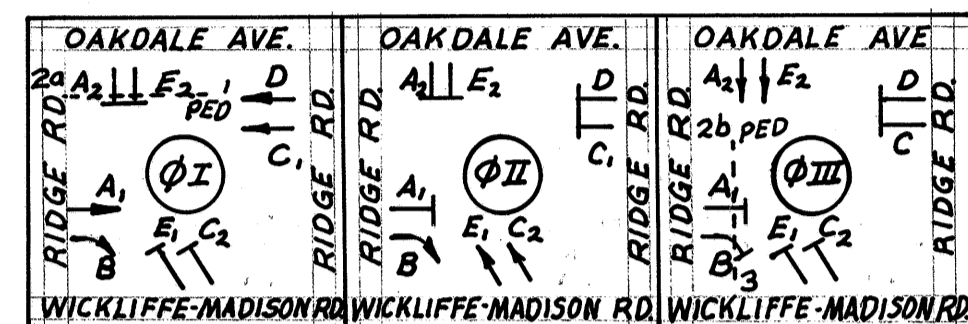


OHIO D.O.T. No. R 73-12
(1 SIGN WITH EACH PEDESTRIAN PUSH BUTTON)

LIGHT UNIT	Ø I	TO	Ø II	TO	Ø III	TO
A ₁ B ₁ C ₁ D ₁	Gr.	Am.	Re.			
E ₁ F ₁ D ₁	Re.		Gr.	Am.		
A ₁ B ₁ C ₁ D ₁	FLASHING		AMBER			
E ₁ F ₁ D ₁	FLASHING		RED			
1a,2a	WALK	FLASH	D-W	WALK		
3a,3b	DON'T WALK	FLASH	D-W	WALK		
1b,3b	DON'T WALK	WALK	FLASHING	D-W		

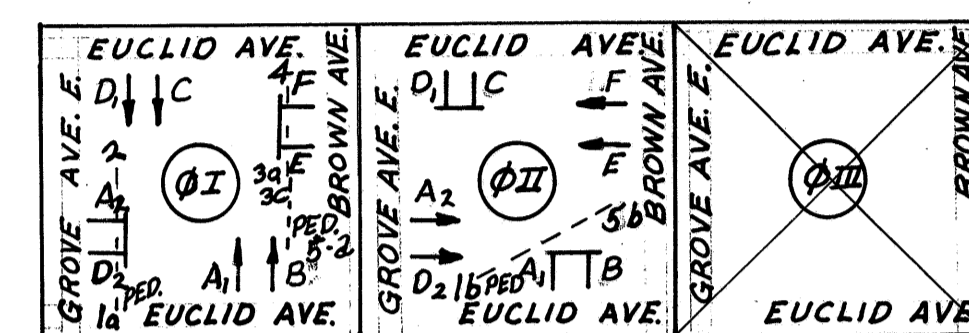

0.27 Mi.
0.08 Mi.

SPECIFICATION ITEM	DESCRIPTION	QUANTITY UNITS	ST. RT. 84		TOTAL QUANTITIES
			OAKDALE AVE	EUCLID AVE	
621	2-4" SOLID YELLOW	L.F.	795	525	1320
621	2-4" SOLID & BROKEN YEL	L.F.	-	-	-
621	1-4" DOTTED YELLOW	L.F.	115	-	115
621	4" LANE LINE	L.F.	150	85	235
621	4" DOTTED LANE LINE	L.F.	-	170	170
621	8" CHANNELIZING LINE	L.F.	-	-	-
621	6" CROSSWALK LINE	L.F.	235	380	615
621	24" STOP LINE	L.F.	90	105	195
621	24" YEL BROAD TRANSV. LINE	L.F.	265	-	265
621	LANE ARROW	E.A.	2	-	2
621	WORD ON PAVEM T AS PER PLAN	E.A.	2	-	2
815	SIGN FLAT SHEET TYPE	S.F.	4	17.5	21.5
816	STRUCT SUPT 4 LB POST, DRIVEN	L.F.	15	14.5	29.5
816	POLE MOUNTED SIGN ATACHM T	E.A.	-	2	2

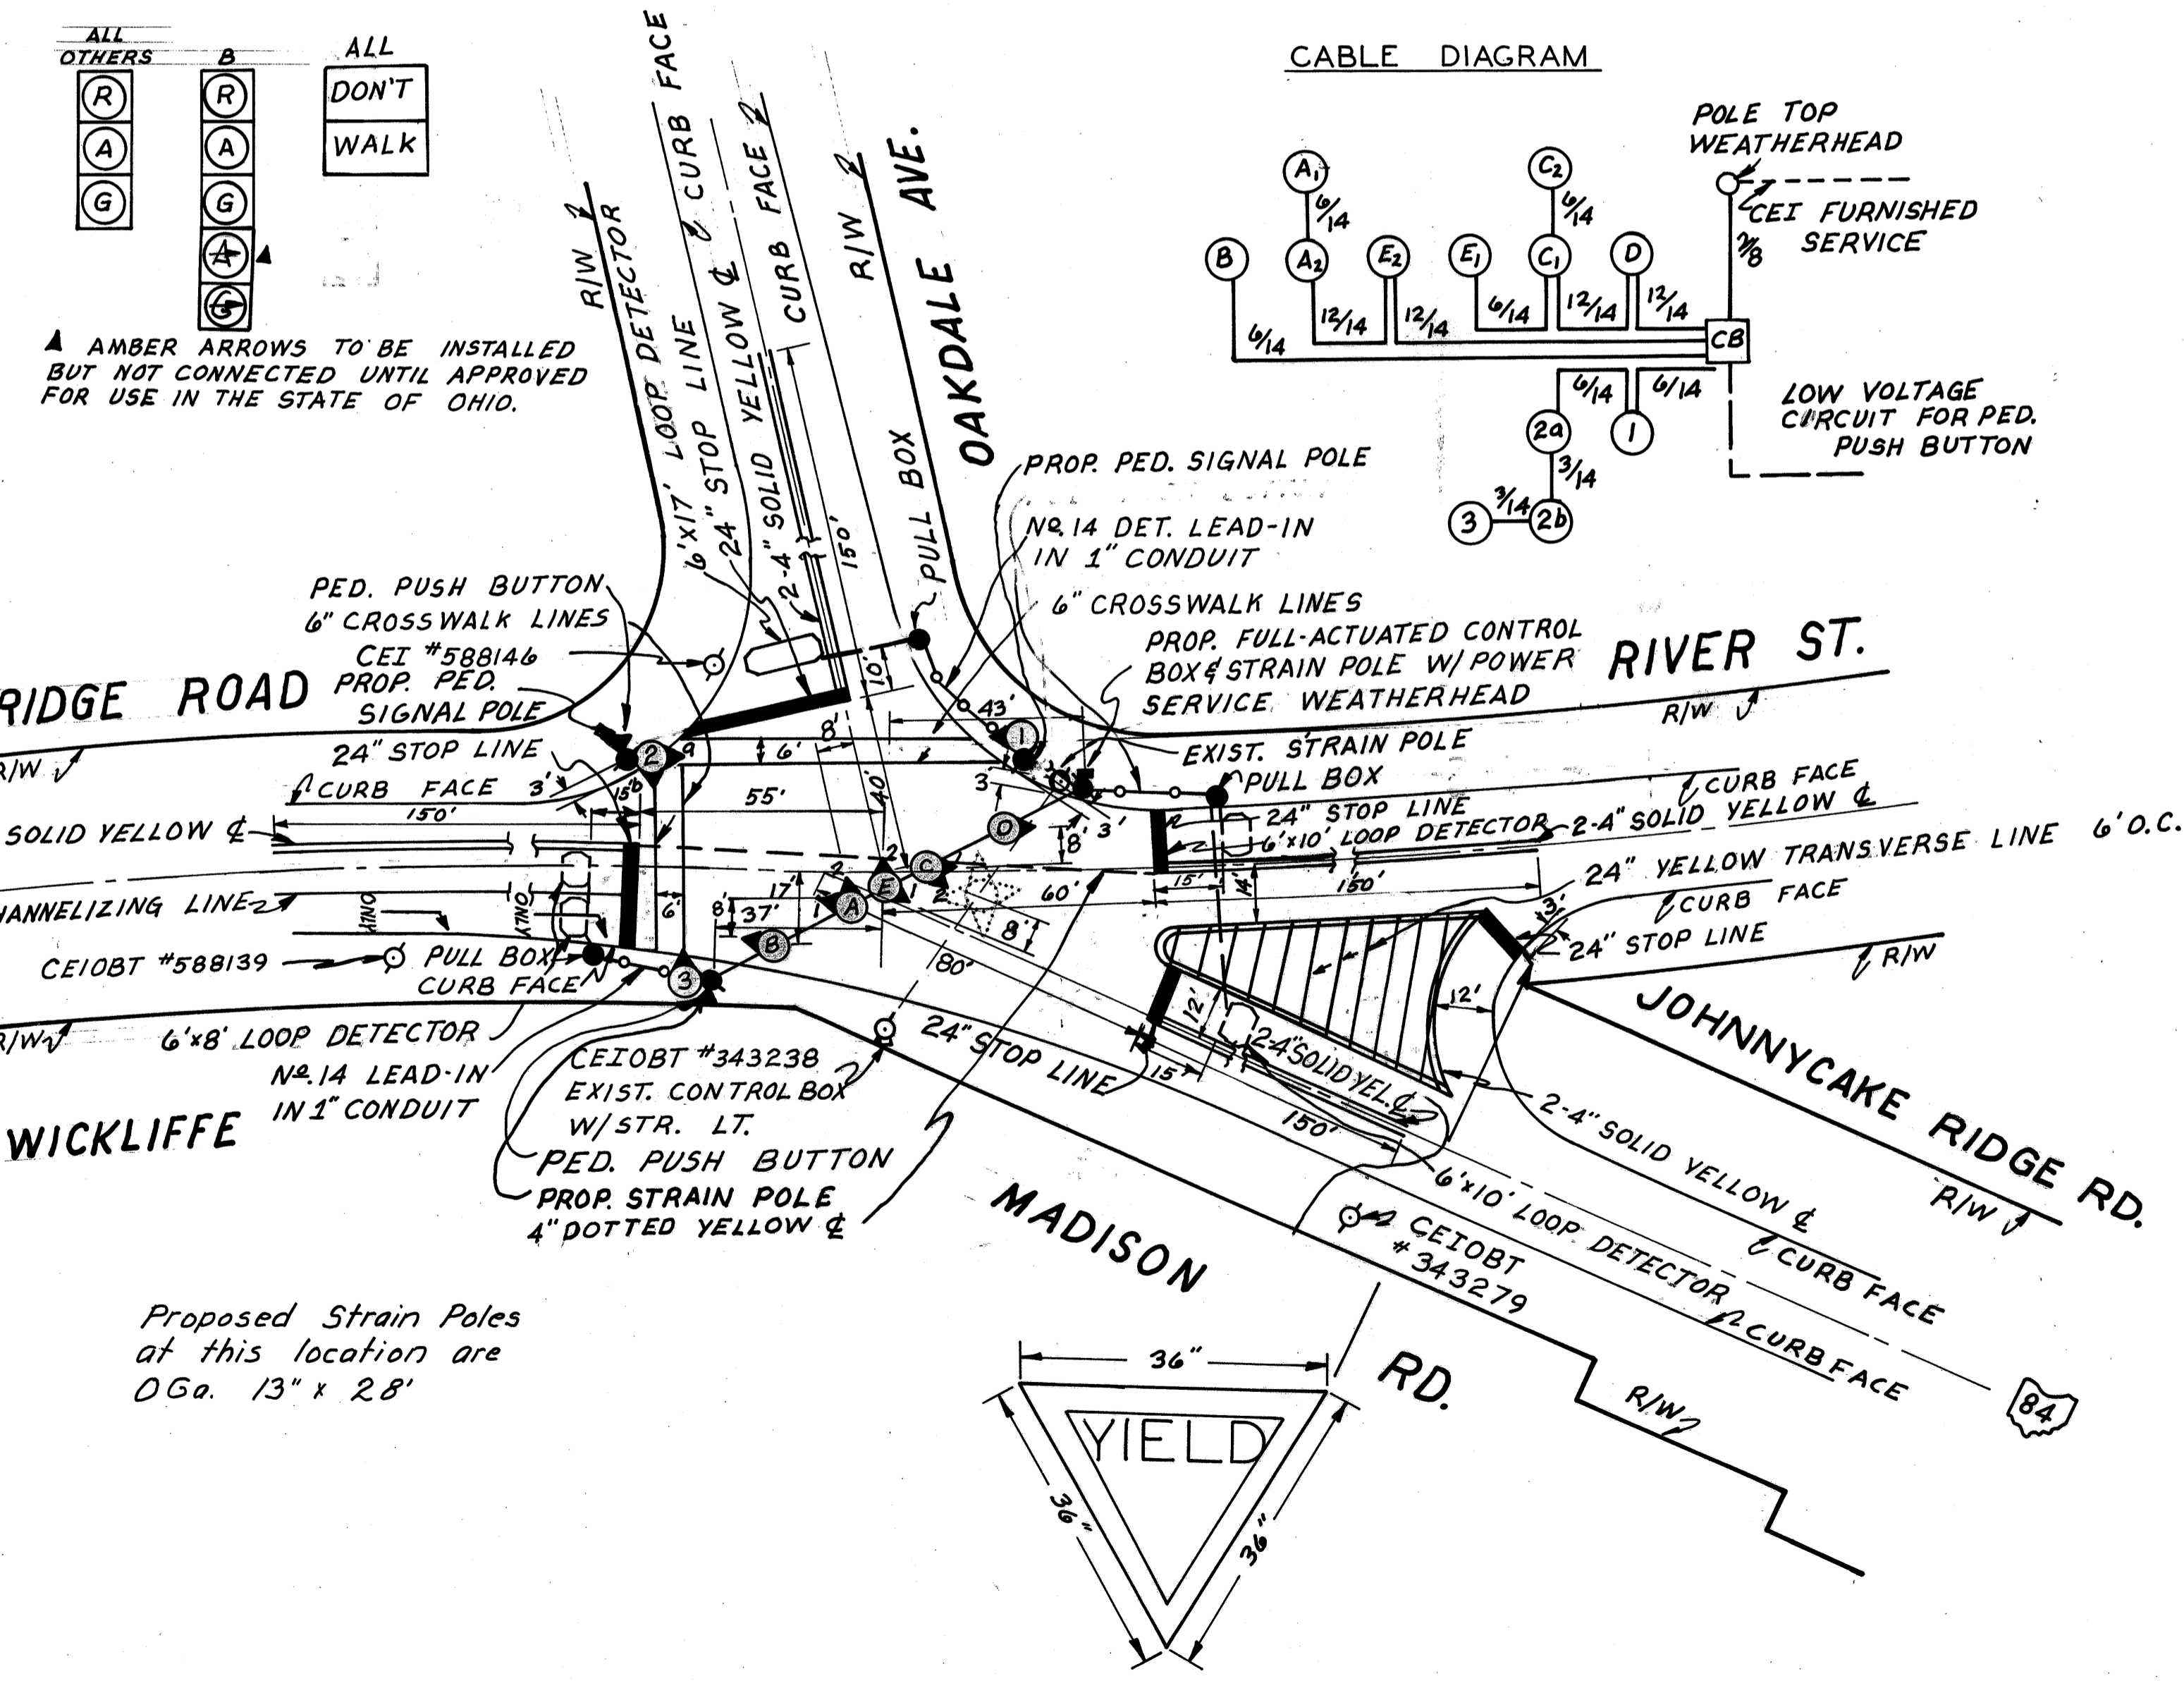

Proposed Strain Poles at this location are O.G. 13" x 28"

OHIO D.O.T. R-2?
U.S. D.O.T. R 1-2

