

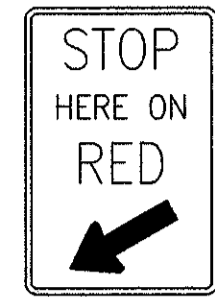
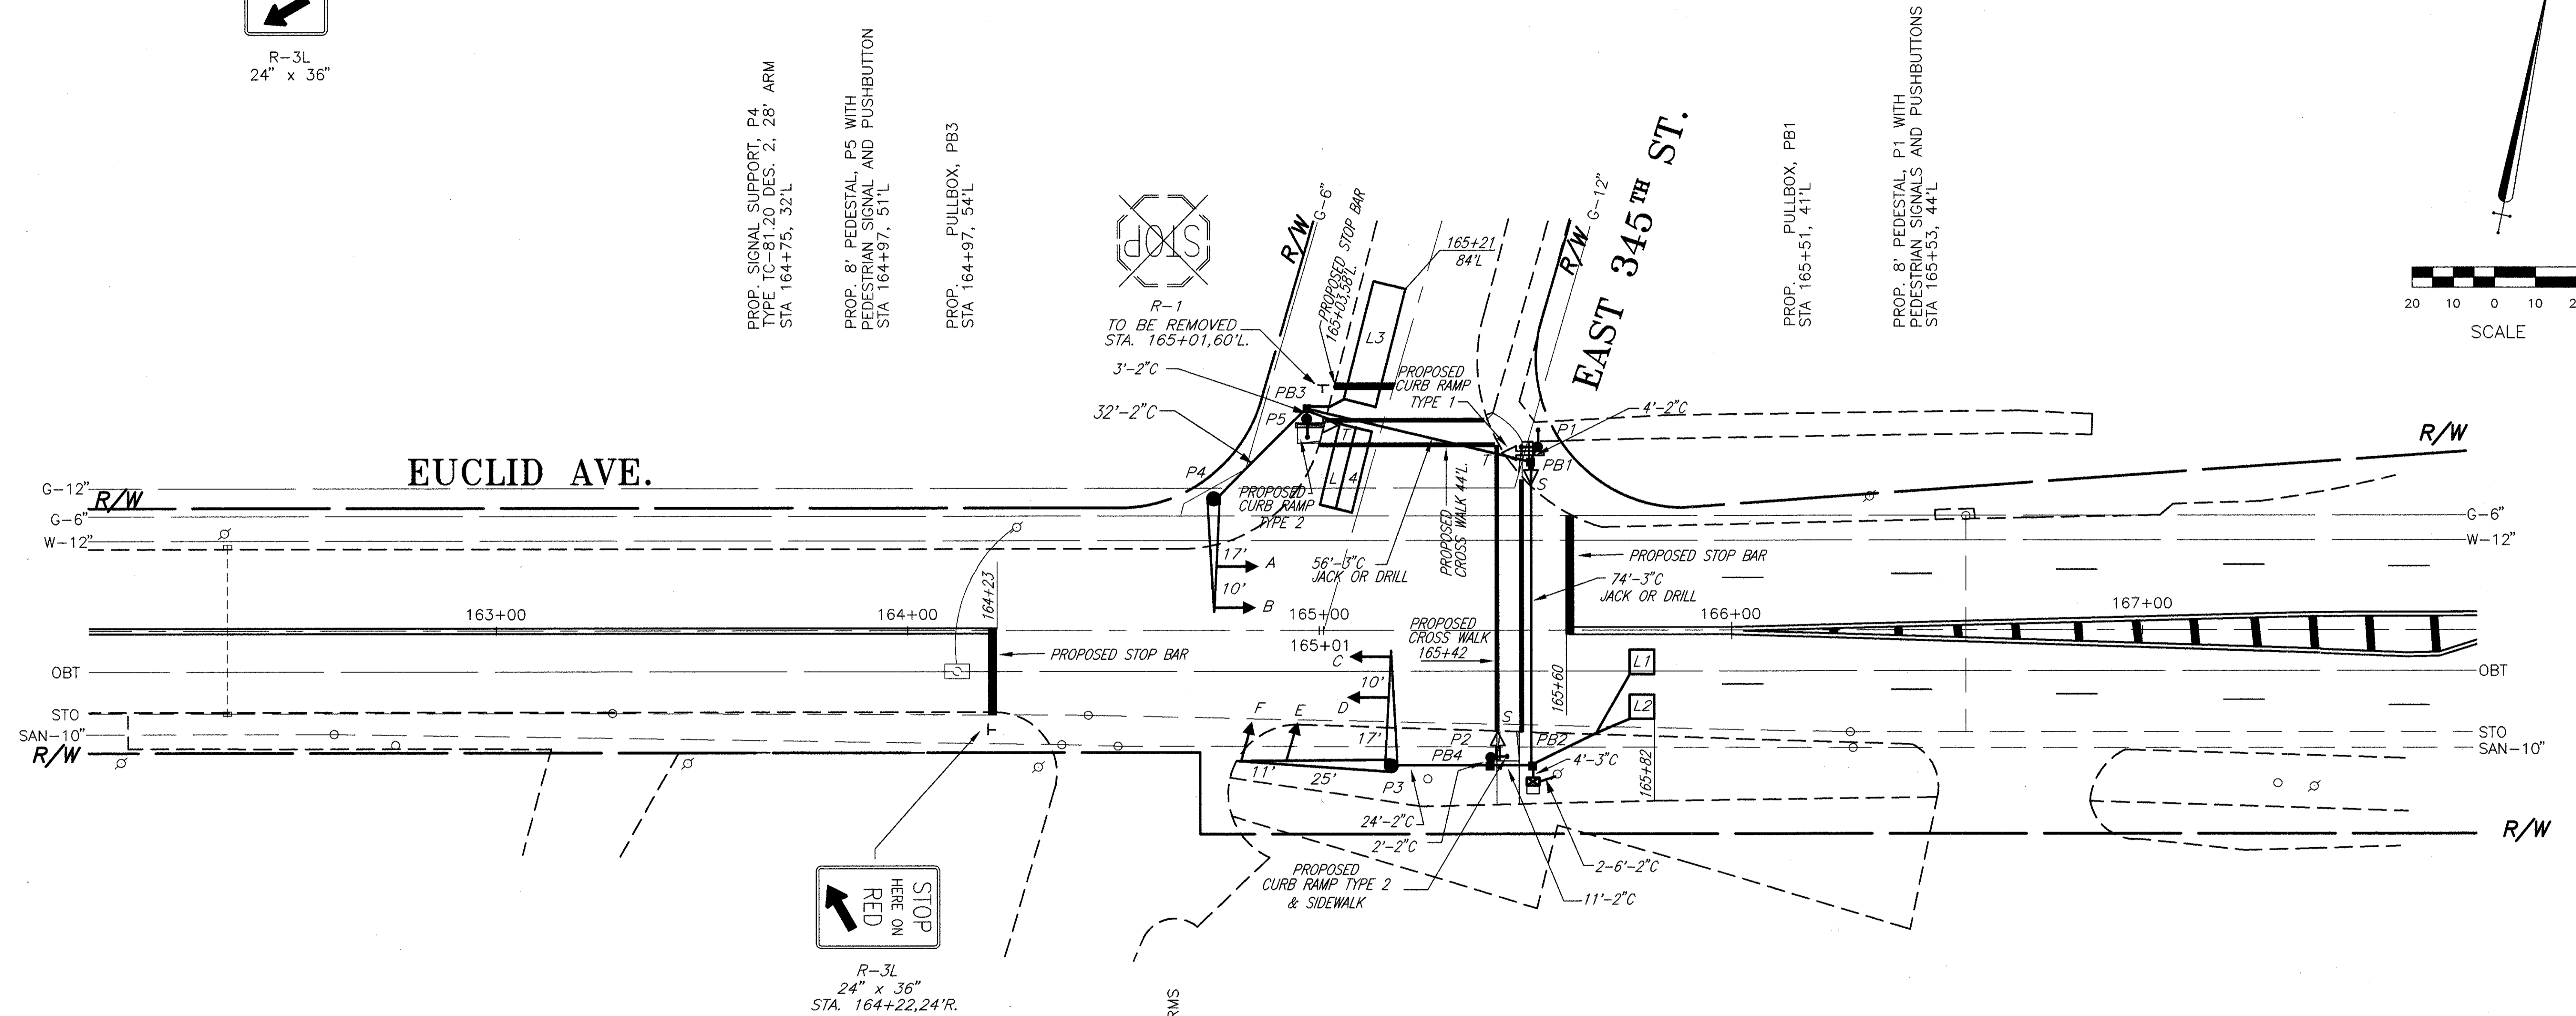


PROPOSED SIGN

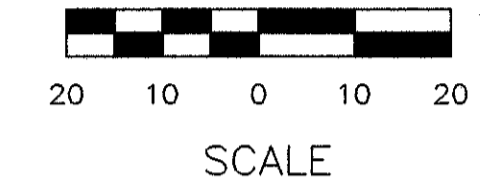


R-3L  
24" x 36"

THE UNDERGROUND UTILITIES ARE SHOWN ACCORDING TO INFORMATION FURNISHED BY THE UTILITIES CONCERNED. THEIR ACCURACY IS NOT GUARANTEED, THEREFORE THEY SHOULD BE RECHECKED BEFORE UNDERGROUND CONSTRUCTION BEGINS.

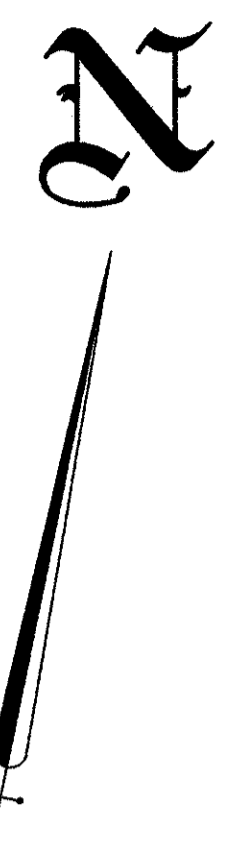

PHASING DIAGRAM

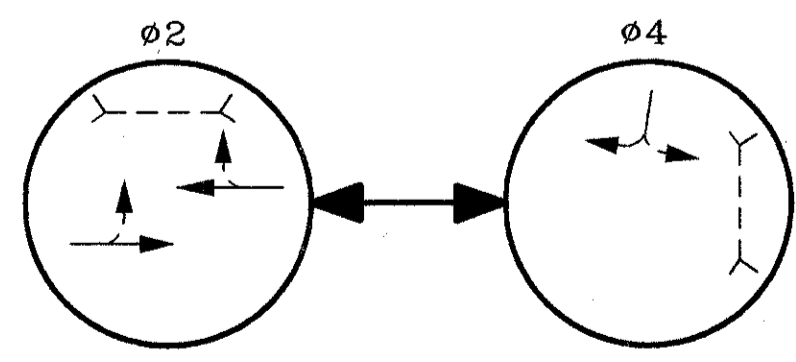

- PROP. SIGNAL SUPPORT, P3  
TYPE TC-81.20 DES. 11 WITH MAST ARMS  
TYPE TC-81.20 DES. 4, 37" AND  
TYPE TC-81.20 DES. 2, 28"  
STA 165+18, 33'R
- PROP. 8' PEDESTAL, P2 WITH  
PEDESTRIAN SIGNAL AND PUSHBUTTON  
STA 165+41, 32'R
- PROP. PULLBOX, PB4  
STA 165+41, 34'R
- PROP. PULLBOX, PB2  
STA 165+52, 34'R
- PROP. CONTROLLER WITH FOUNDATION  
AND WORK PAD  
STA 165+52, 38'R
- PROP. POWER SOURCE WITH  
1 1/2" DIA. CONDUIT RISER  
STA 165+58, 35'R.

TYPE D2

A, B, C, D, E & F	S - S T - T	R-73A-9 QTY. = 2	R-73A-9 QTY. = 2

ALL HEADS ARE 12" POLY

SIGNALS                      PED SIGNS