

PHASING DIAGRAM

PROP. SIGNAL SUPPORT, P7
TYPE TC-81.20 DES. 1, 17' ARM
STA 253+46, 21'L

PROP. PULLBOX, PB4
STA 253+59, 20'L

REMOVE EXIST. STRAIN POLE
AND PEDESTRIAN SIGNALS
STA 253+77, 30'L

REMOVE EXIST. CONTROLLER
STA 253+77, 33'L

PROP. 8' PEDESTAL, P8 WITH
PEDESTRIAN SIGNALS AND PUSHBUTTONS
STA 253+83, 31'L

PROP. PULLBOX, PB5
STA 253+85, 33'L

REMOVE EXIST. STRAIN POLE
AND PEDESTRIAN SIGNAL
STA 254+19, 30'L

PROP. PULLBOX, PB6
STA 254+28, 19'L

PROP. 8' PEDESTAL, P9 WITH
PEDESTRIAN SIGNAL AND PUSHBUTTON
STA 254+31, 21'L

PROP. CONTROLLER WITH
FOUNDATION, WORK PAD
AND PHONE DROP
STA 254+48, 21'L


PROP. SIGNAL SUPPORT, P1
TYPE TC-81.20 DES. 1, 17' ARM
STA 254+59, 20'L

PROP. PULLBOX, PB7
STA 254+61, 24'L


PROP. 8' PEDESTAL, P2 WITH
PEDESTRIAN SIGNAL AND PUSHBUTTON
STA 254+73, 23'L

REMOVE EXIST. PEDESTRIAN SIGNAL
STA 254+97, 21'L

PROP. POWER SOURCE WITH
1/2" DIA CONDUIT RISER
STA 254+97, 21'L

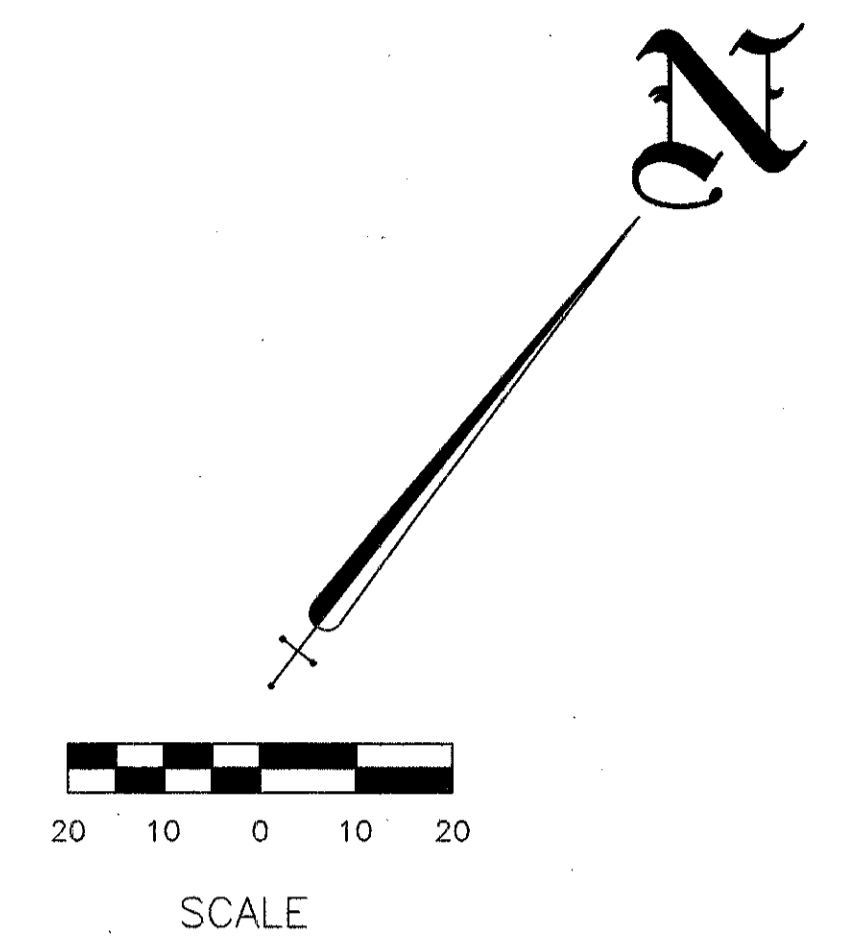

THE UNDERGROUND UTILITIES ARE SHOWN ACCORDING TO INFORMATION FURNISHED BY THE UTILITIES CONCERNED. THEIR ACCURACY IS NOT GUARANTEED, THEREFORE THEY SHOULD BE RECHECKED BEFORE UNDERGROUND CONSTRUCTION BEGINS.

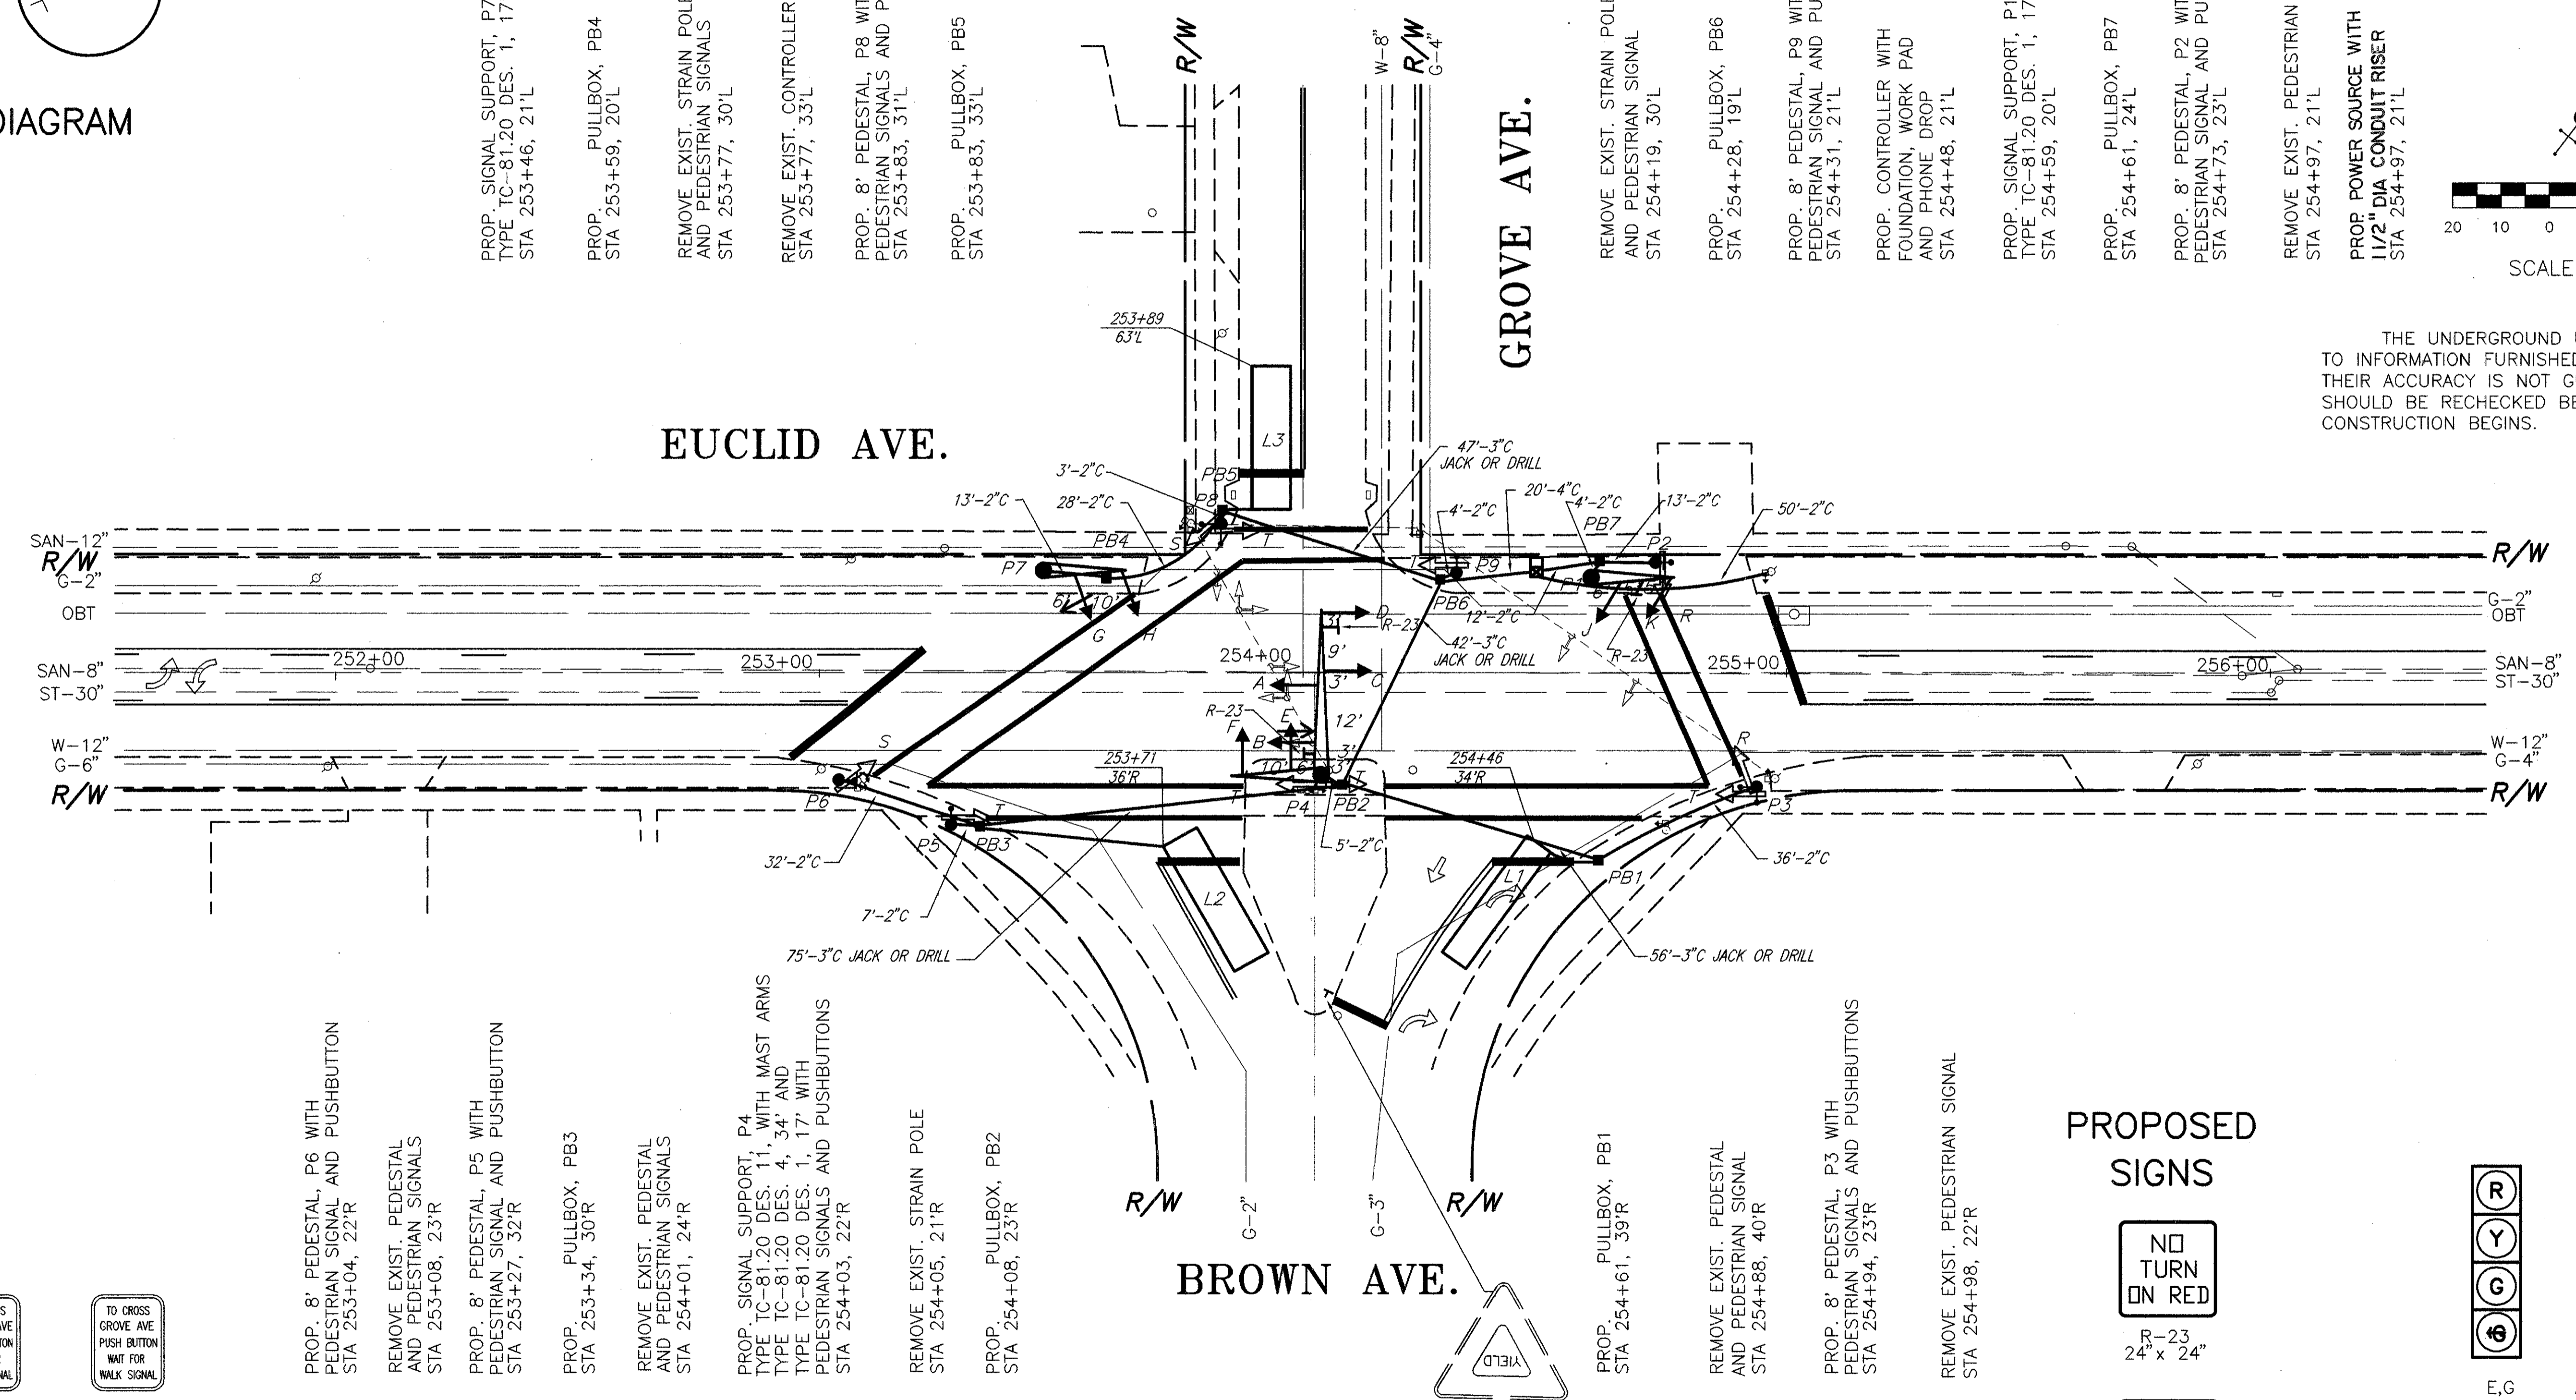

PROP. 8' PEDESTAL, P6 WITH
PEDESTRIAN SIGNAL AND PUSHBUTTON
STA 253+04, 22'R

REMOVE EXIST. PEDESTAL
AND PEDESTRIAN SIGNALS
STA 253+08, 23'R

PROP. 8' PEDESTAL, P5 WITH
PEDESTRIAN SIGNAL AND PUSHBUTTON
STA 253+27, 32'R

PROP. PULLBOX, PB3
STA 253+34, 30'R

REMOVE EXIST. PEDESTAL
AND PEDESTRIAN SIGNALS
STA 254+01, 24'R

PROP. SIGNAL SUPPORT, P4
TYPE TC-81.20 DES. 11, WITH MAST ARMS
TYPE TC-81.20 DES. 4, 34' AND
TYPE TC-81.20 DES. 1, 17' WITH
PEDESTRIAN SIGNALS AND PUSHBUTTONS
STA 254+03, 22'R

REMOVE EXIST. STRAIN POLE
STA 254+05, 21'R


PROP. PULLBOX, PB2
STA 254+08, 23'R

PROP. PULLBOX, PB1
STA 254+61, 39'R

REMOVE EXIST. PEDESTAL
AND PEDESTRIAN SIGNAL
STA 254+88, 40'R


PROP. 8' PEDESTAL, P3 WITH
PEDESTRIAN SIGNALS AND PUSHBUTTONS
STA 254+94, 23'R

REMOVE EXIST. PEDESTRIAN SIGNAL
STA 254+98, 22'R

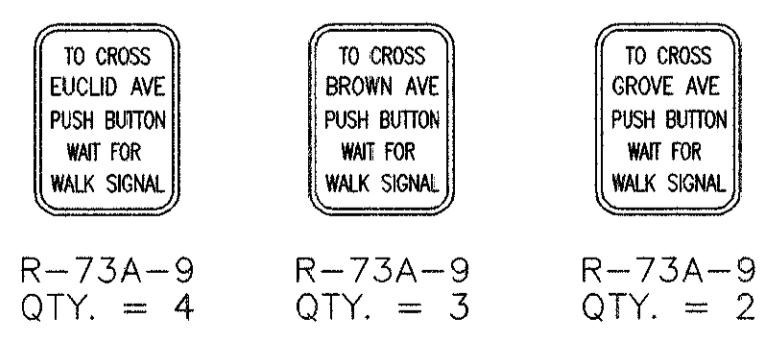


PED SIGNS

PROPOSED SIGNS

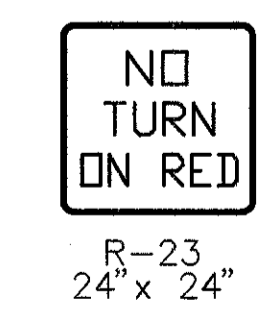


R-23
24" x 24"

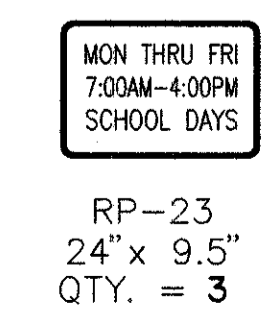


RP-23
24" x 9.5"
QTY. = 3


SIGNALS

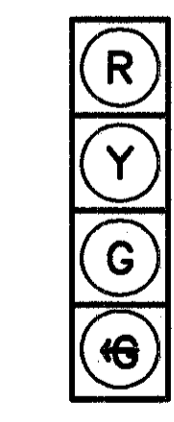

E, G

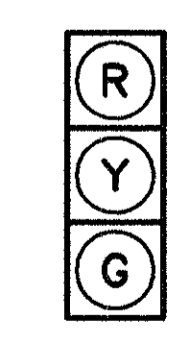

A, B, C, D, F
H, J, K,

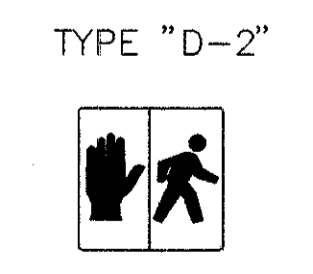

R - R
S - S
T - T

ALL HEADS ARE 12" POLY.

SIGNALS A, B, C, D, G, H, J & K TO HAVE TUNNEL VISORS