



# VINE STREET (S.R. 640) TIME-SPACE DIAGRAMS

## OFF PEAK

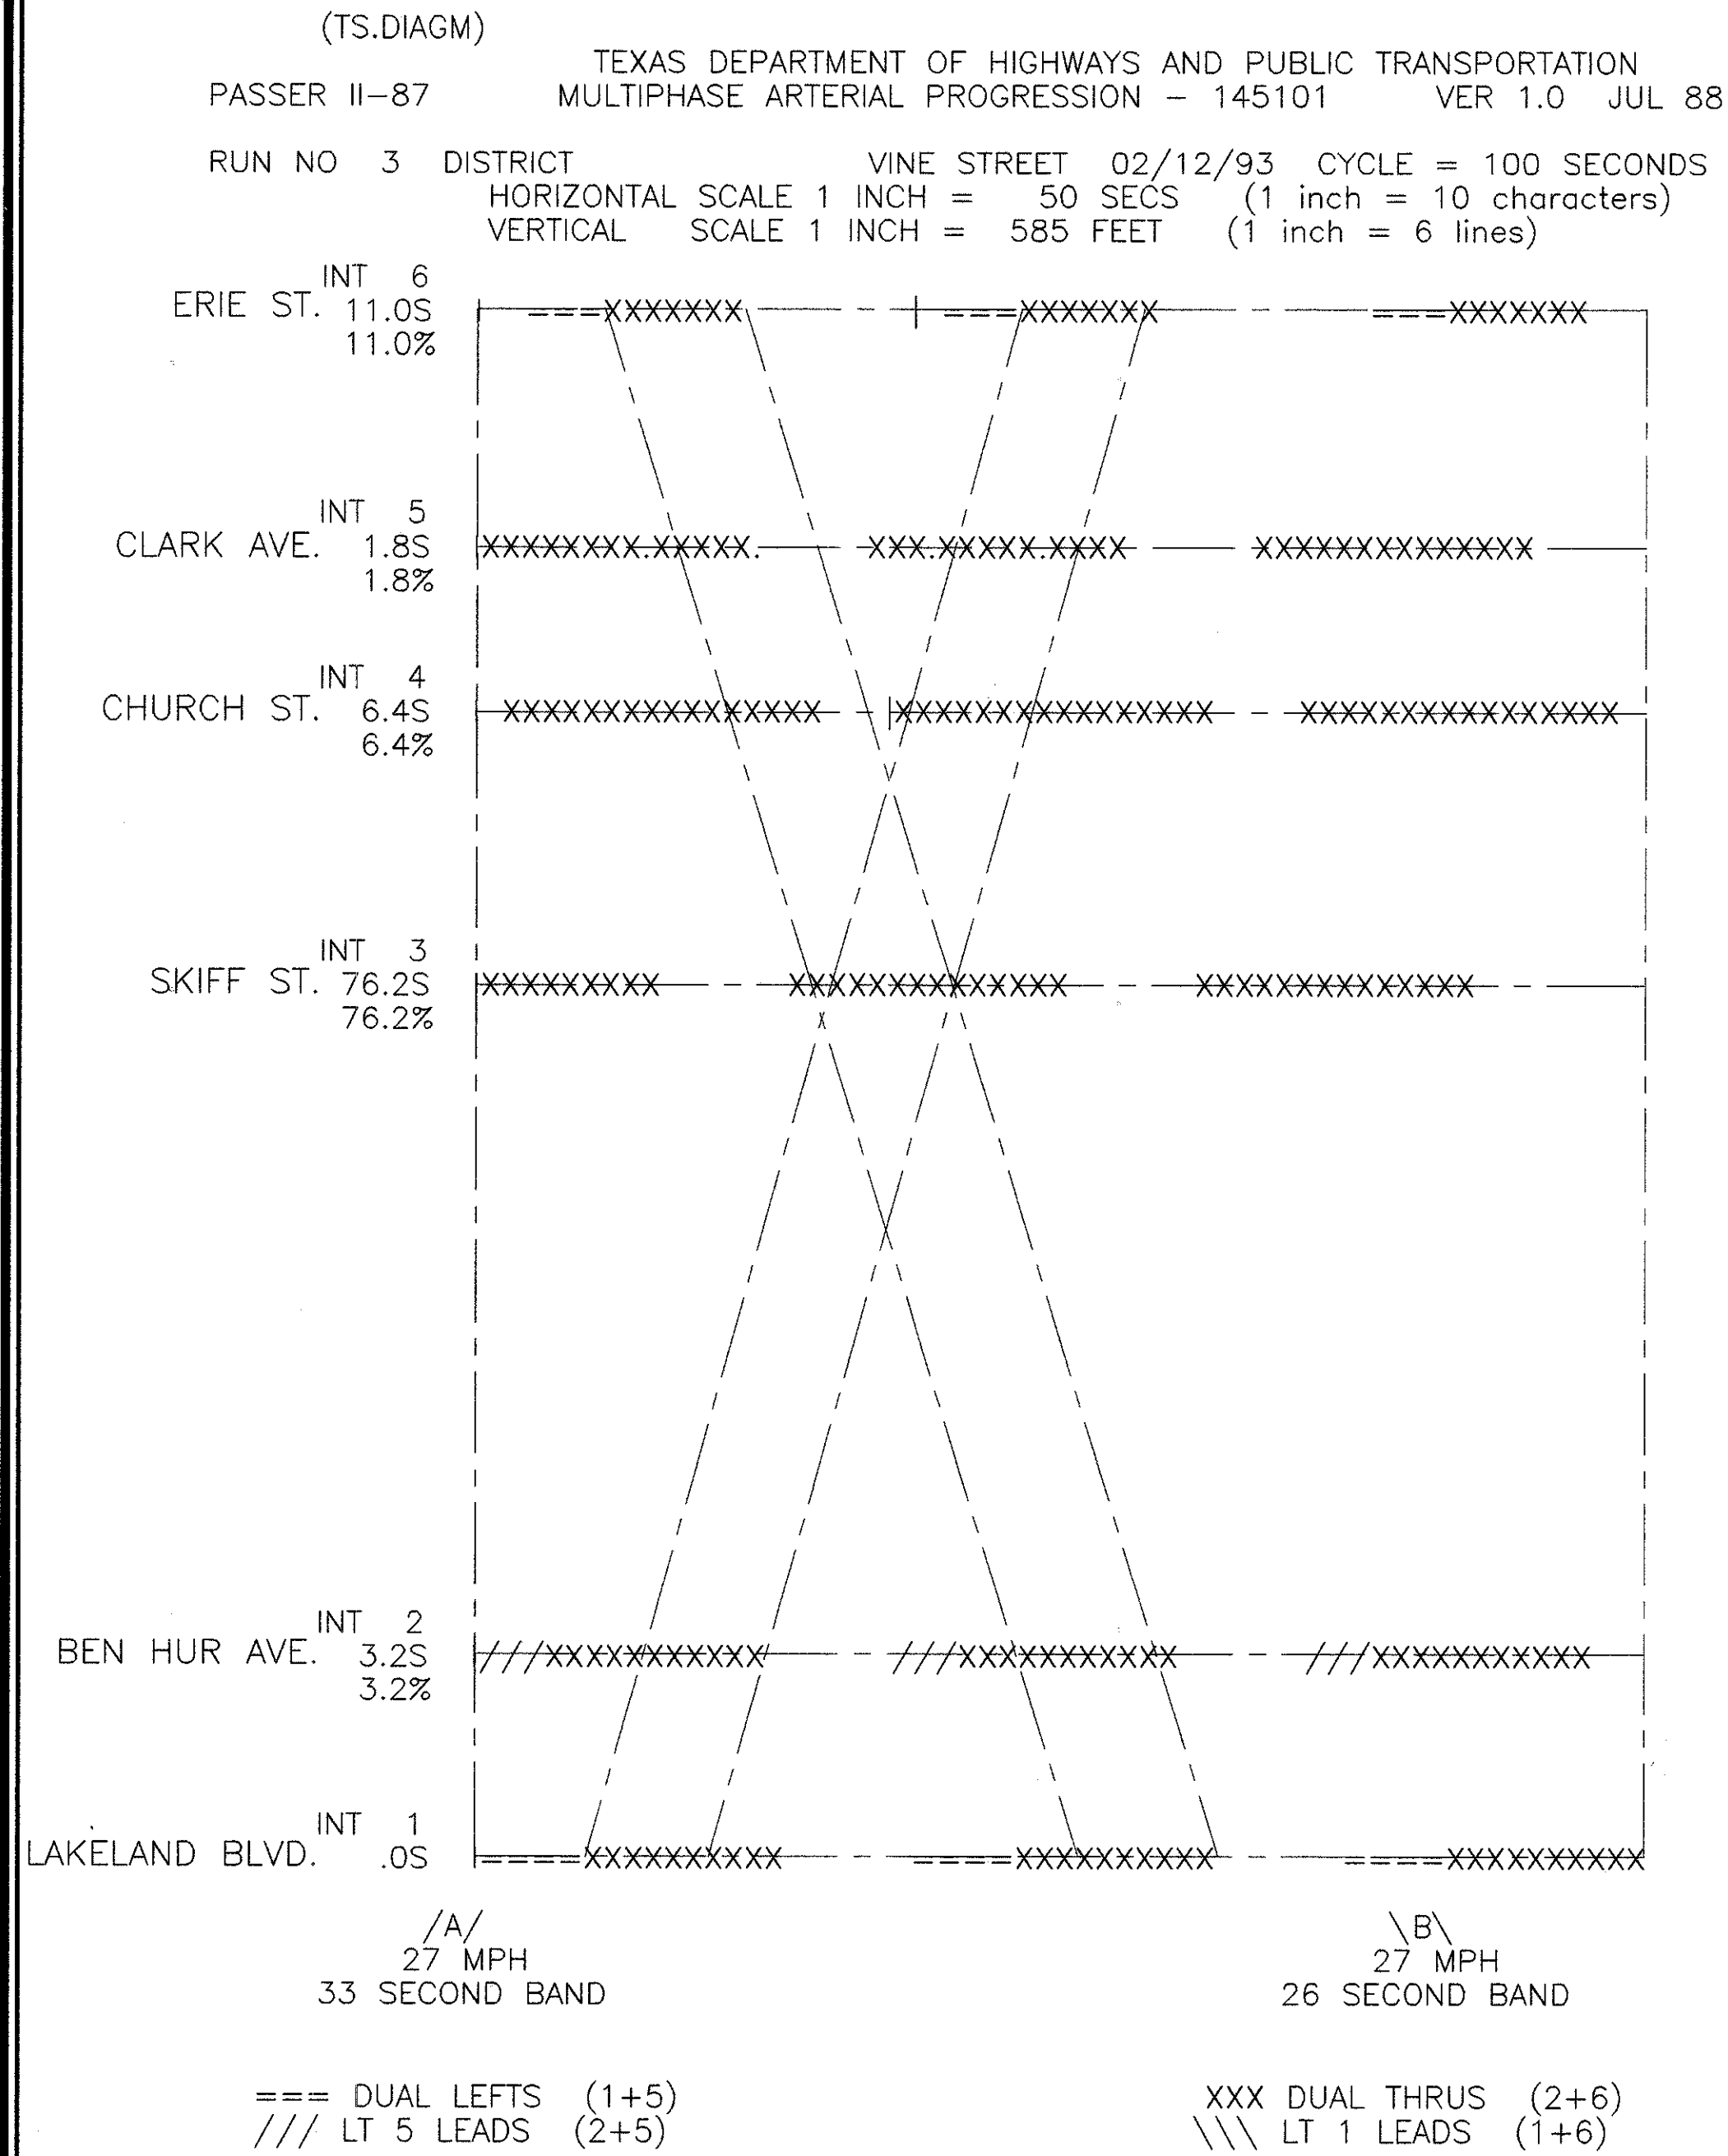

## AM PEAK

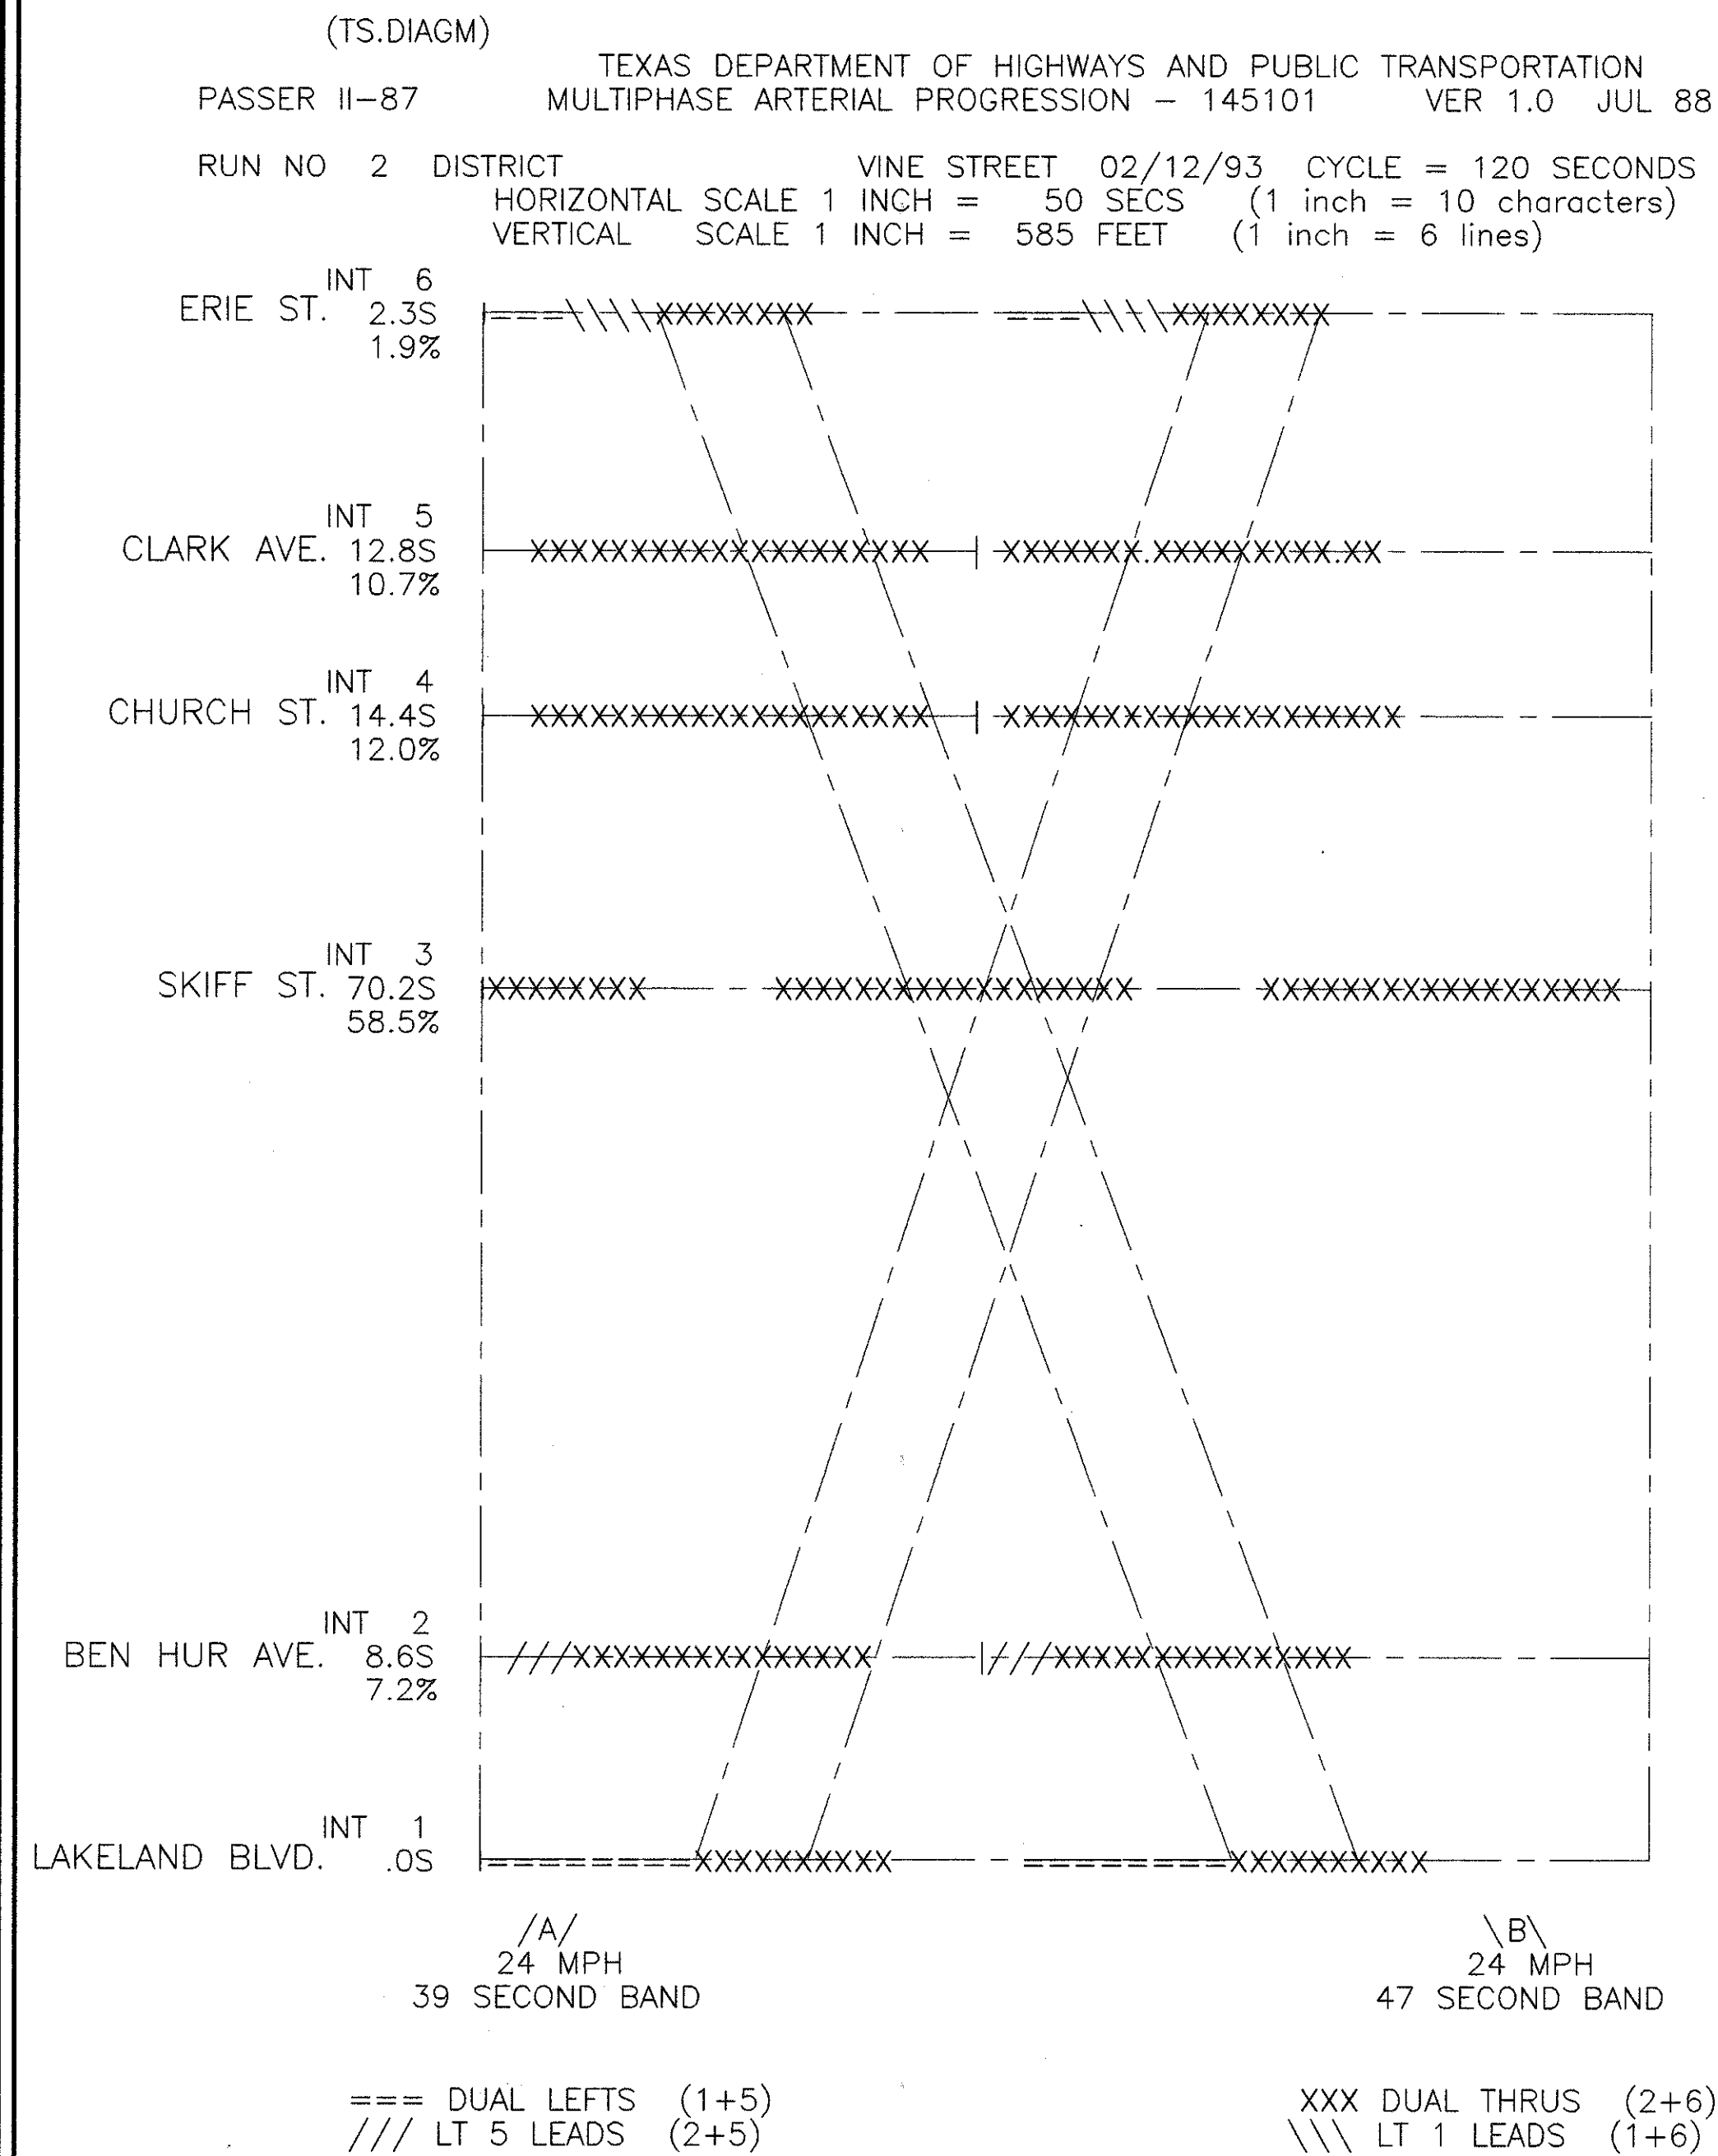

## PM PEAK

