


END AREA CUT	END AREA FILL	CU. YDS. CUT	CU. YDS. FILL
1.9	91.0	0	14.4
5.0	64.5	11	91
6.8	44.3	7	30
8.5	23.2	14	53
5.0	22.3	7	29
12.0	3.4	1	1
22.2	0.0	12	42
20.9	2.1	16	24
22.6	2.5	32	3
15.8	4.0	40	2
		20.9	2.1
		4.0	4
		22.6	2.5
		35	6
		15.8	4.0
		39	6

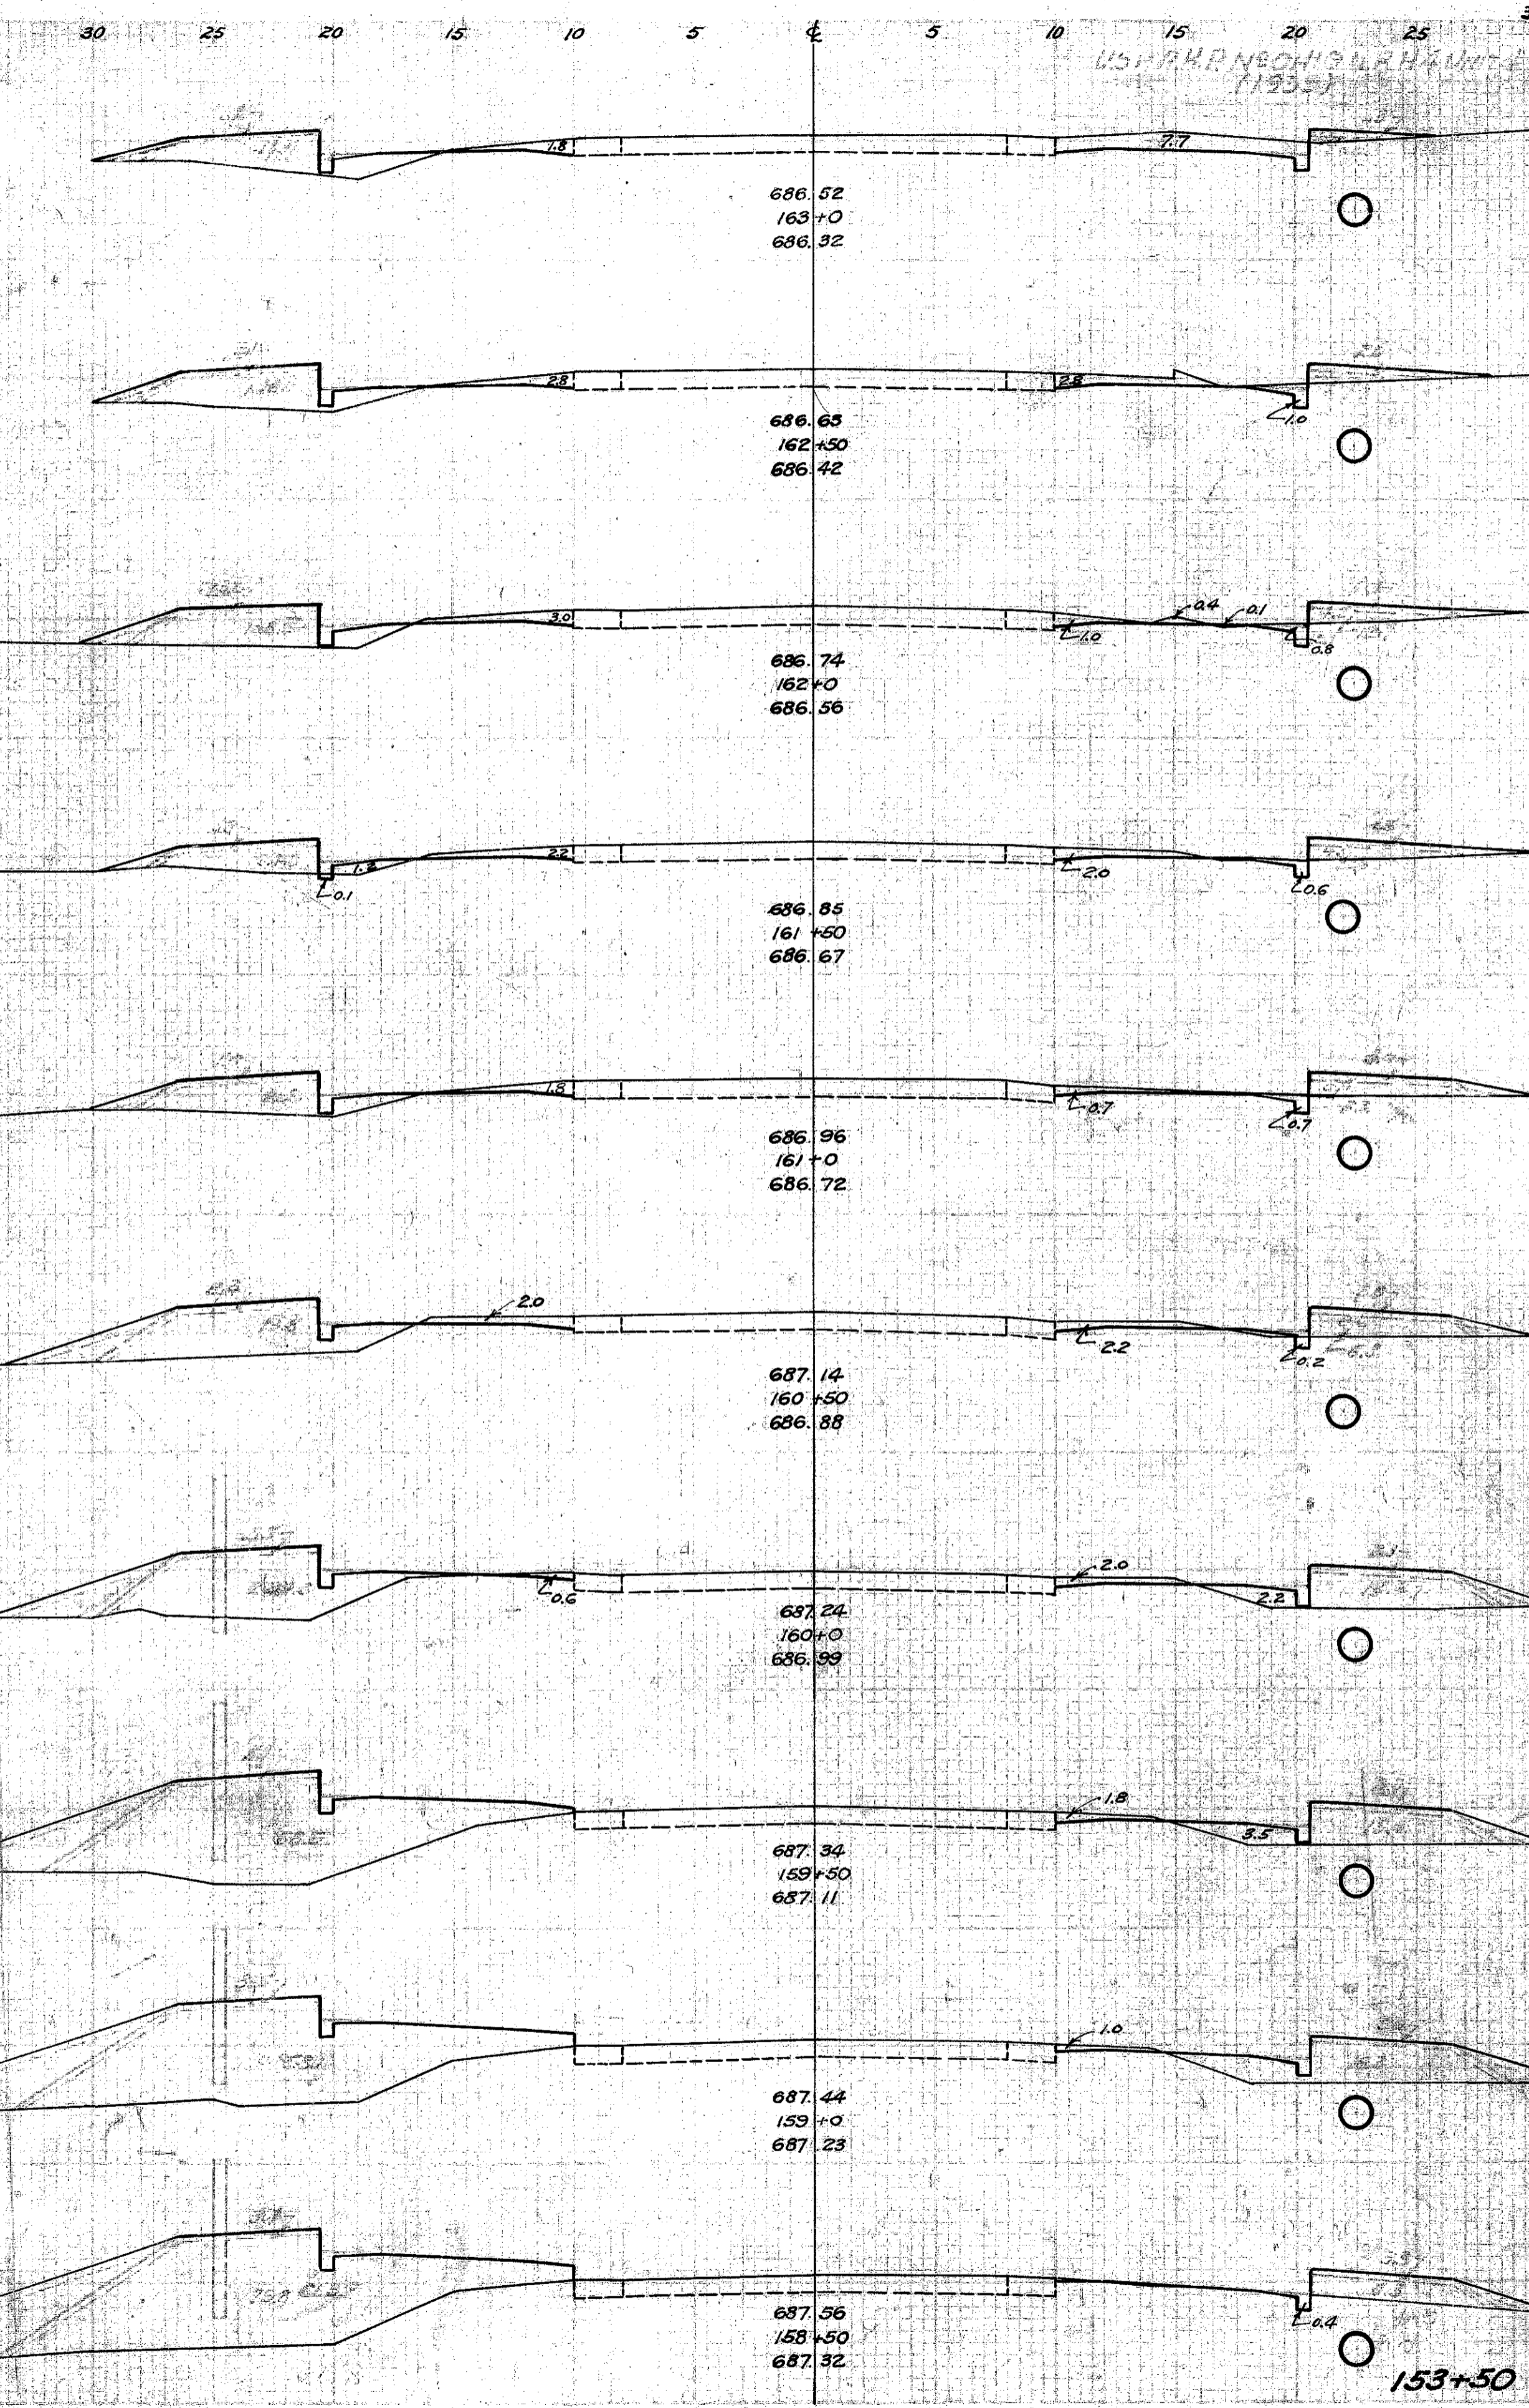

END AREA CUT	END AREA FILL	CU. YDS. CUT	CU. YDS. FILL	
686.52	163+0	686.32	15	33
686.63	162+50	686.42	6.6	18.3
686.74	162+0	686.56	5.2	17.6
686.85	161+50	686.67	4.9	14.7
686.96	161+0	686.72	3.2	19.9
687.14	160+50	686.88	4.4	33.9
687.24	160+0	686.99	2.6	46.3
687.34	159+50	687.11	1.8	82.6
687.44	159+0	687.23	10	97.3
687.56	158+50	687.32	0.4	97.0
687.56	158+50	687.32	2	17.4

FED. RD. DIST. NO. 10 STATE OHIO FED. AID PROJECT 4(3) FISCAL YEAR 1938 COUNTY S.M. 1922 SEC. 11(1) 11-2 37

Exc. 65 Cu Yds
Emb. 1098
Emb. 20 1318

153+50 To 163+0