


END AREA CUT/FILL	CUT VDS. CUT/FILL
1.3	22.2
6.1	9.5
12.5	5.3
11.0	4.1
17.9	9.3
7.0	6.0
14.0	11.0
7.7	4.9
12.4	3.1
15.6	1.3
2.9	6.0
16.2	5.5
2.4	2.0
9.1	16.1
12.1	3.3

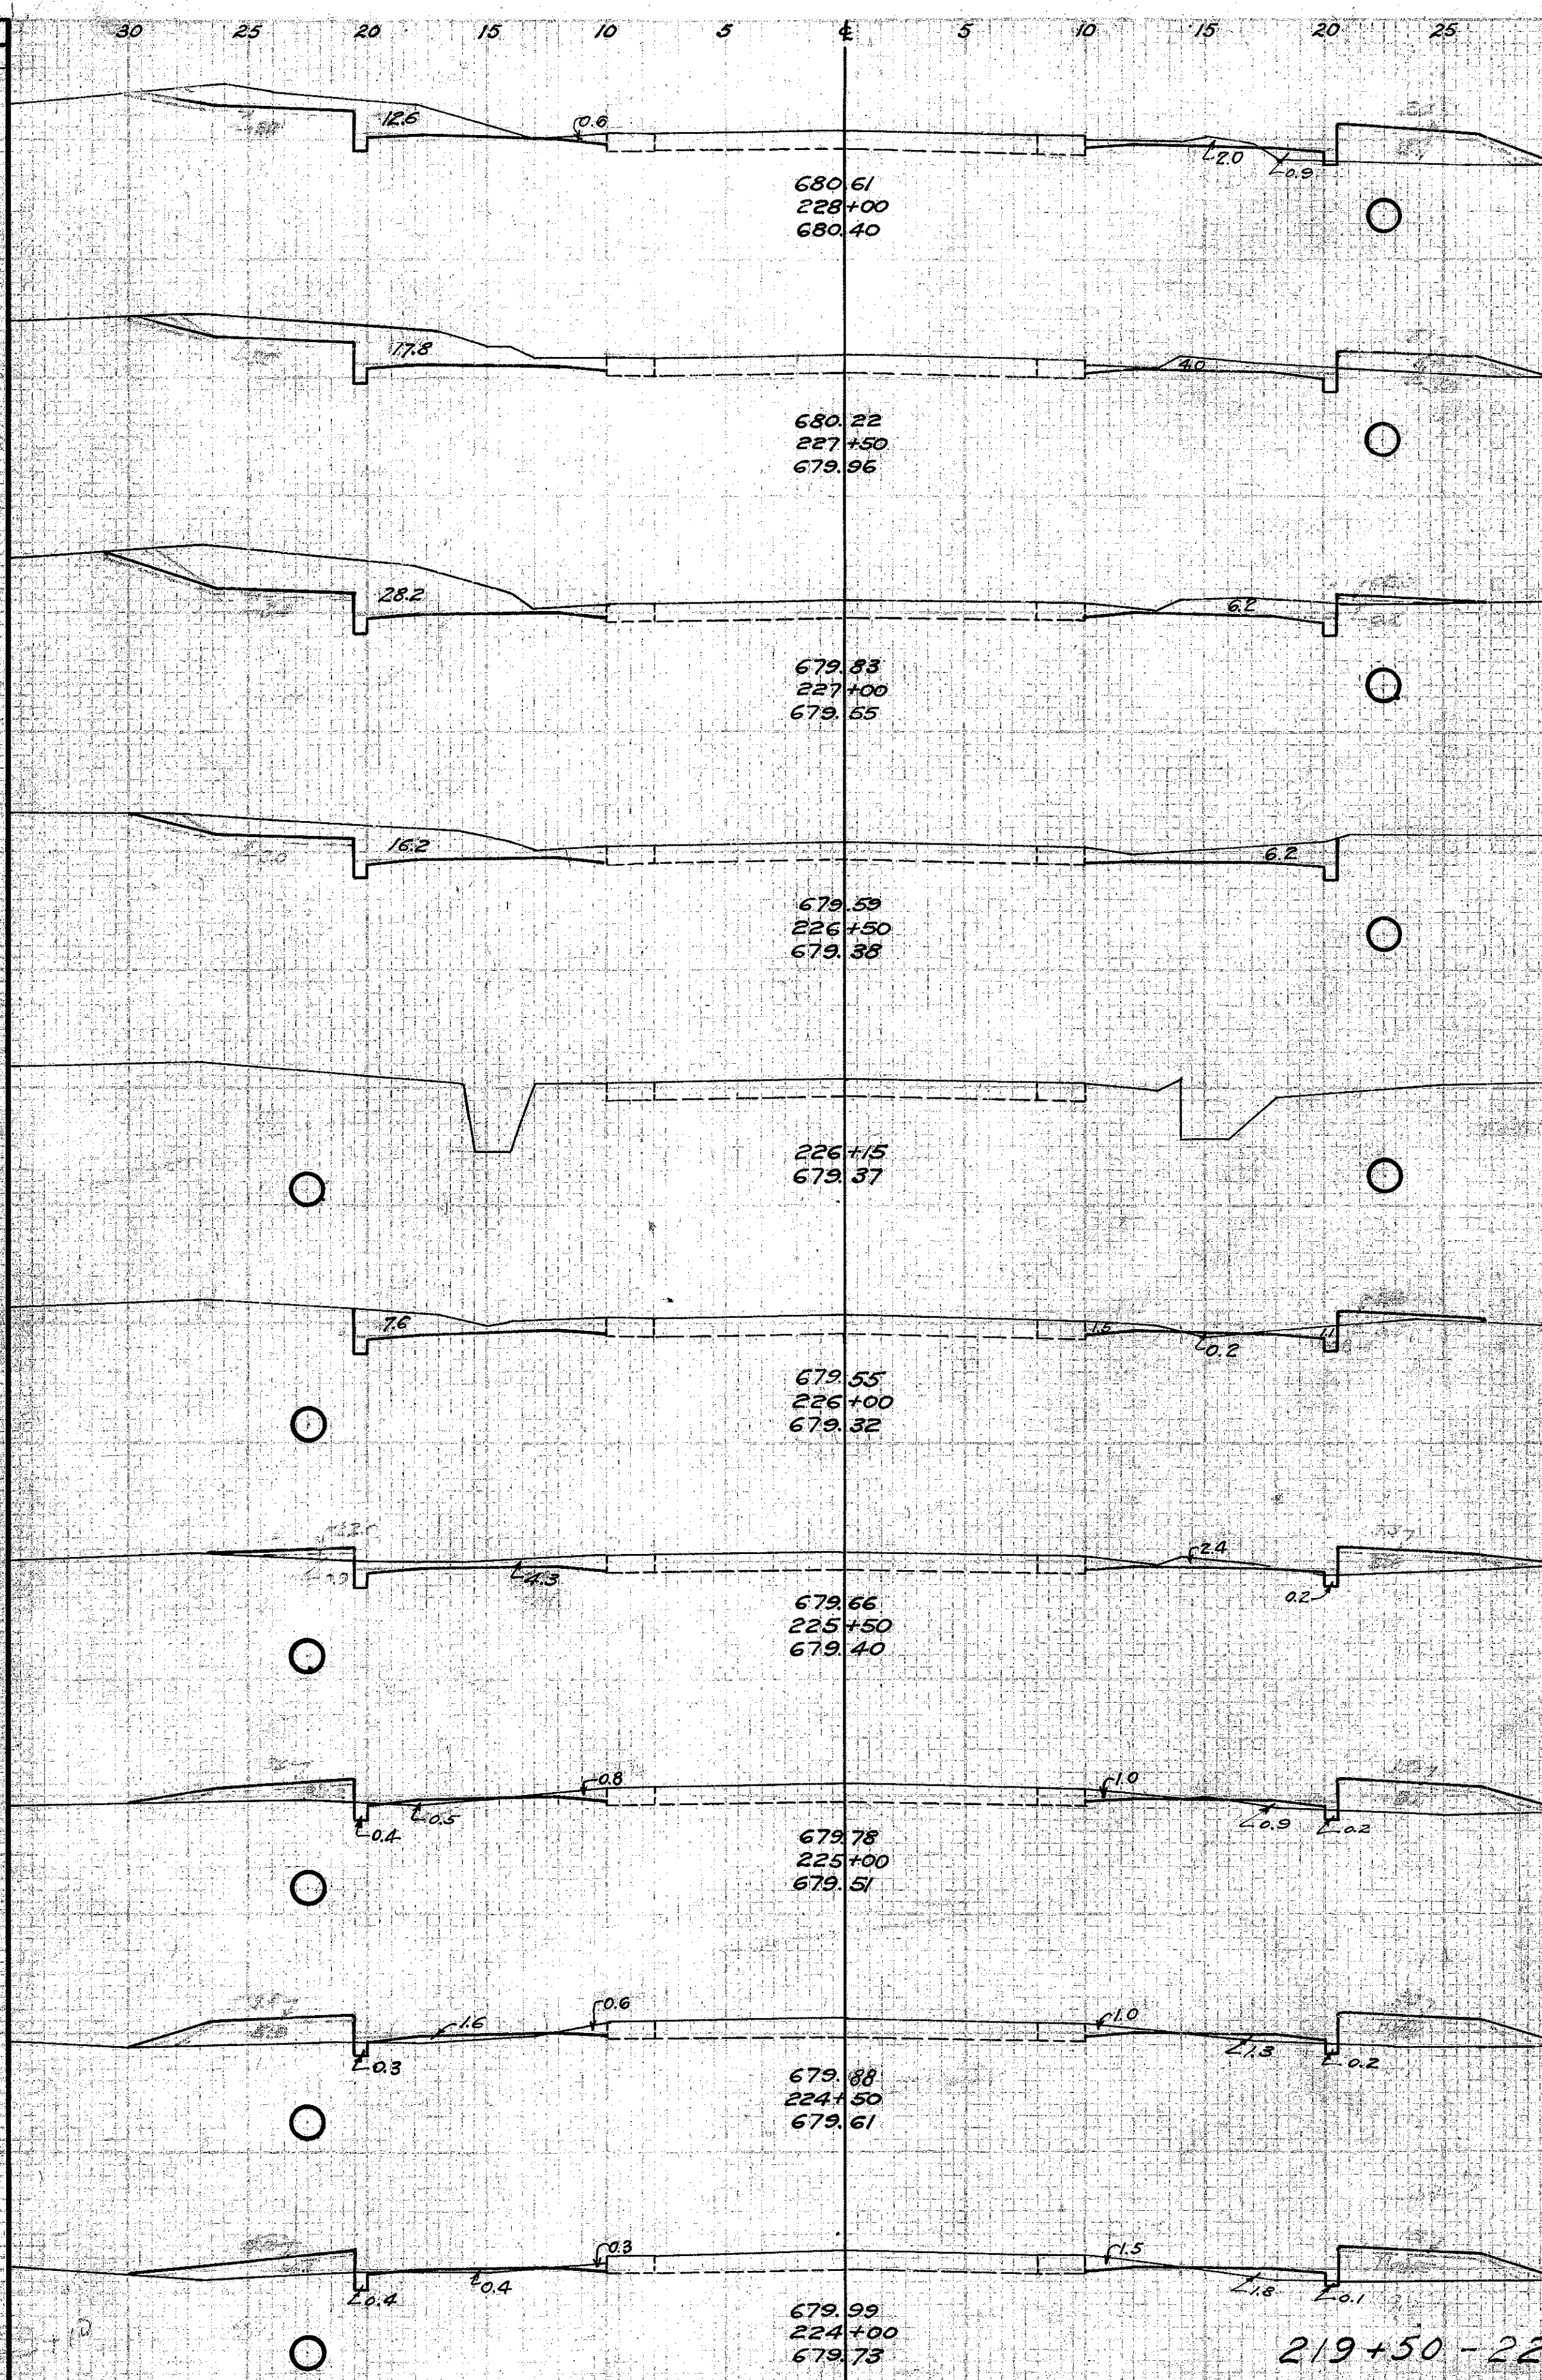

END AREA CUT/FILL	CUT VDS. CUT/FILL
13.2	13.6
21.8	6.9
34.4	2.6
22.4	0.0
10.2	3.2
6.9	11.7
2.4	18.4
2.1	23.0
2.3	21.9

FED. RD. DIST. NO. 10 STATE OHIO FED. AID PROJECT 4(3) FISCAL YEAR 1938 COUNTY COUNTY SEC. J.P.D. COUNTY S.H. NO. 2

ENC. 417 DV-966  
Emb. 445  
Emb. 20% 534

219+50 - 228+00