
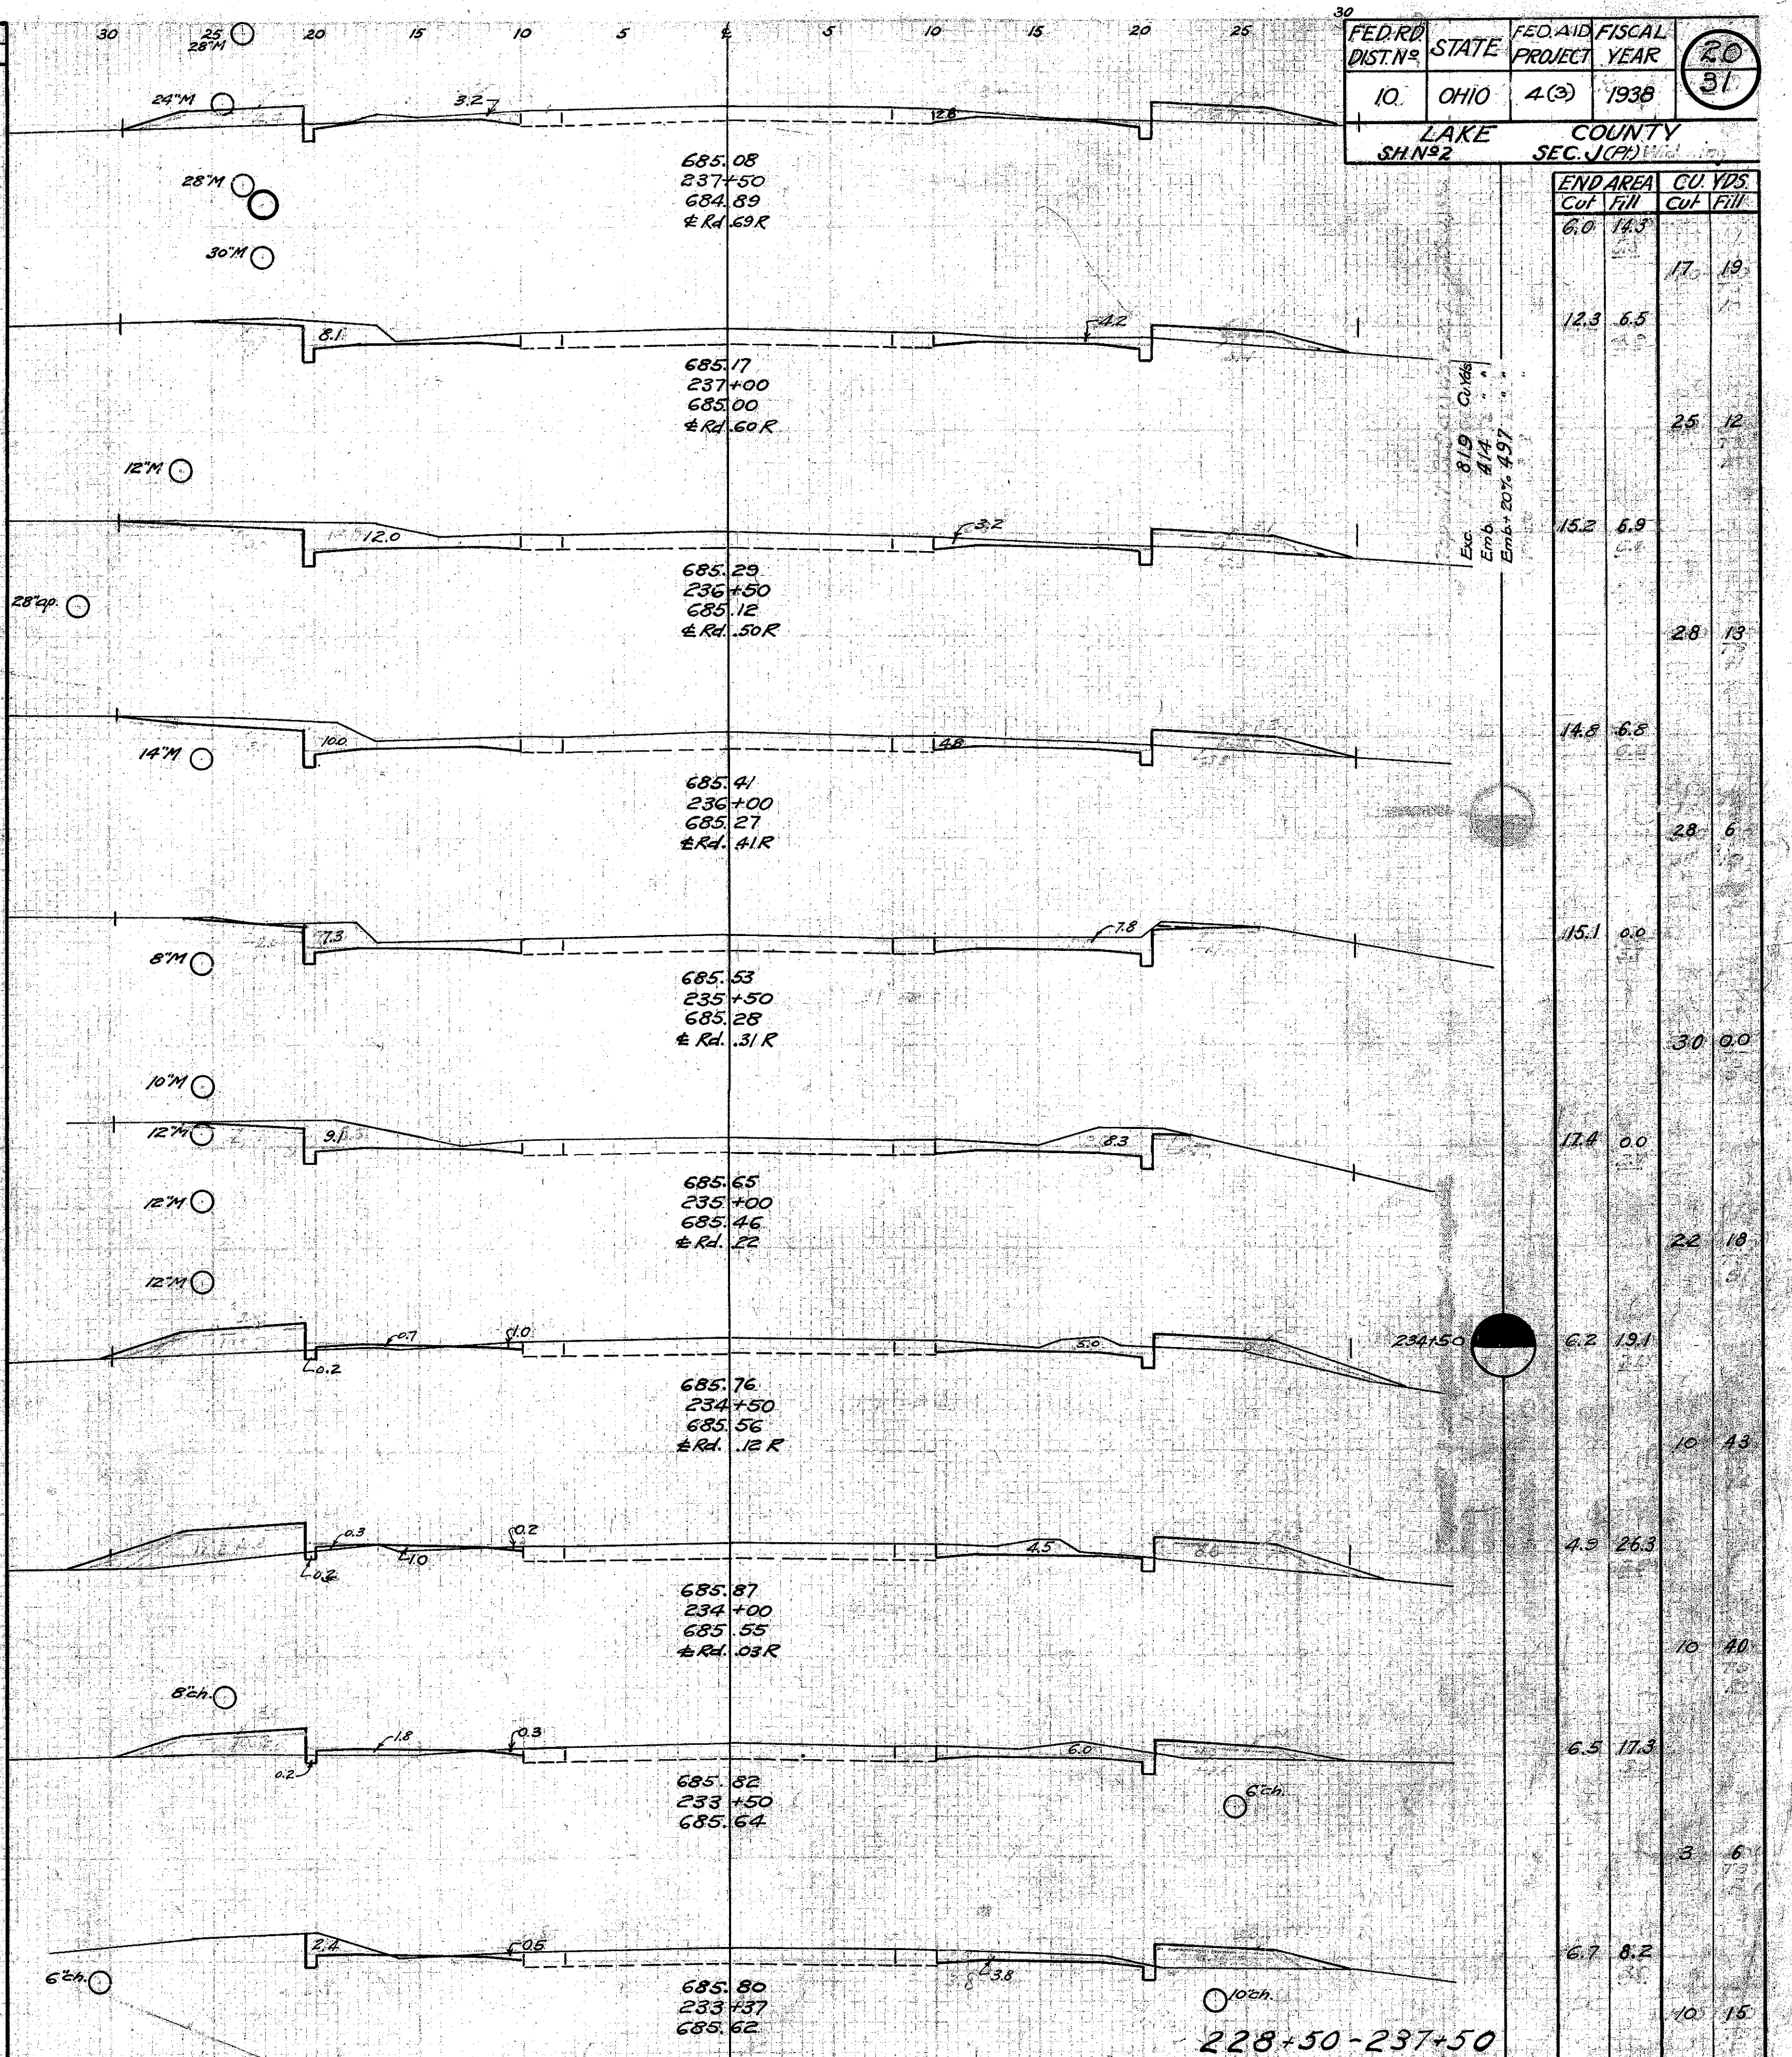


FED. RD DIST. NO.	STATE	FED. AID PROJECT	FISCAL YEAR	20 31
10.	OHIO	4(3)	1938	
LAKE COUNTY			SEC. J(CP)	

END AREA CU. YDS Cut	END AREA CU. YDS Fill

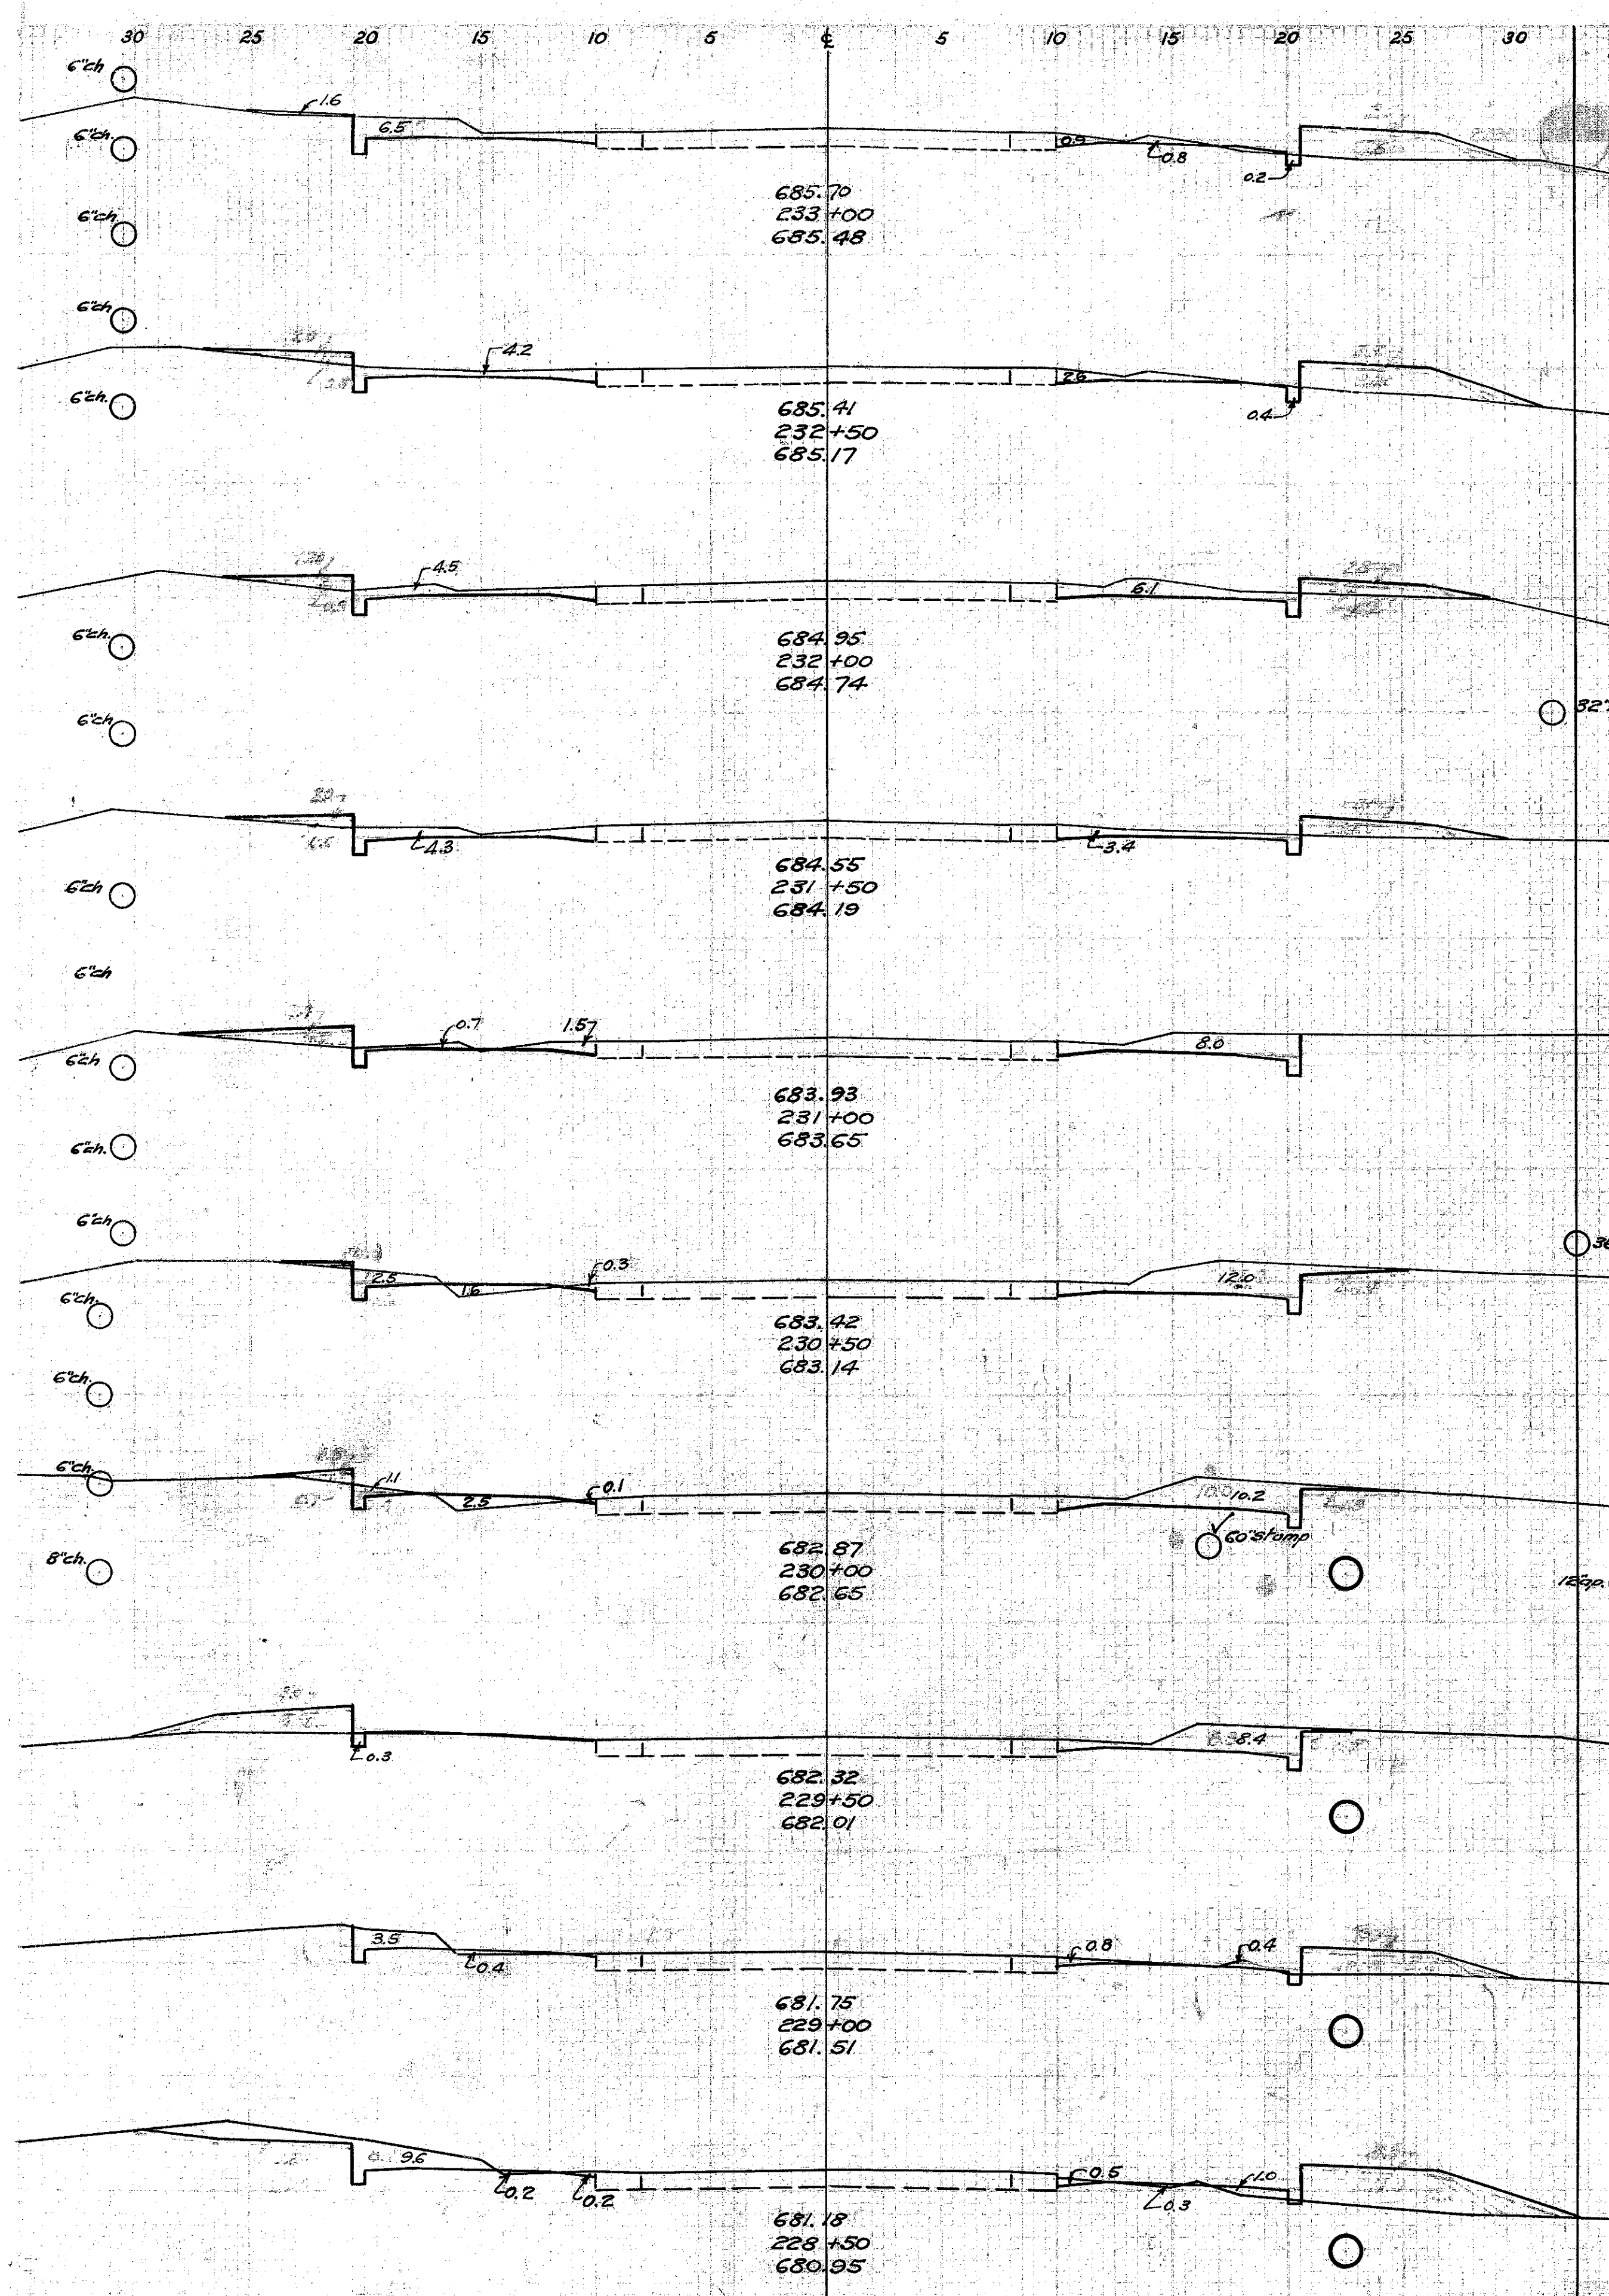

Exc. 819
Emb. #14
Emb. 20% #97

228+50-237+50