


End Area	Cu. Yds.
Cut	Fill
10.9	1.5
11.2	2.1
12.4	6.3
11	12
12.3	20.5
18.7	17.5
14	36
10.6	60.9
8	73
6.7	96.0
5	128
3.5	180.3
3	190
2.0	230.7
2	271

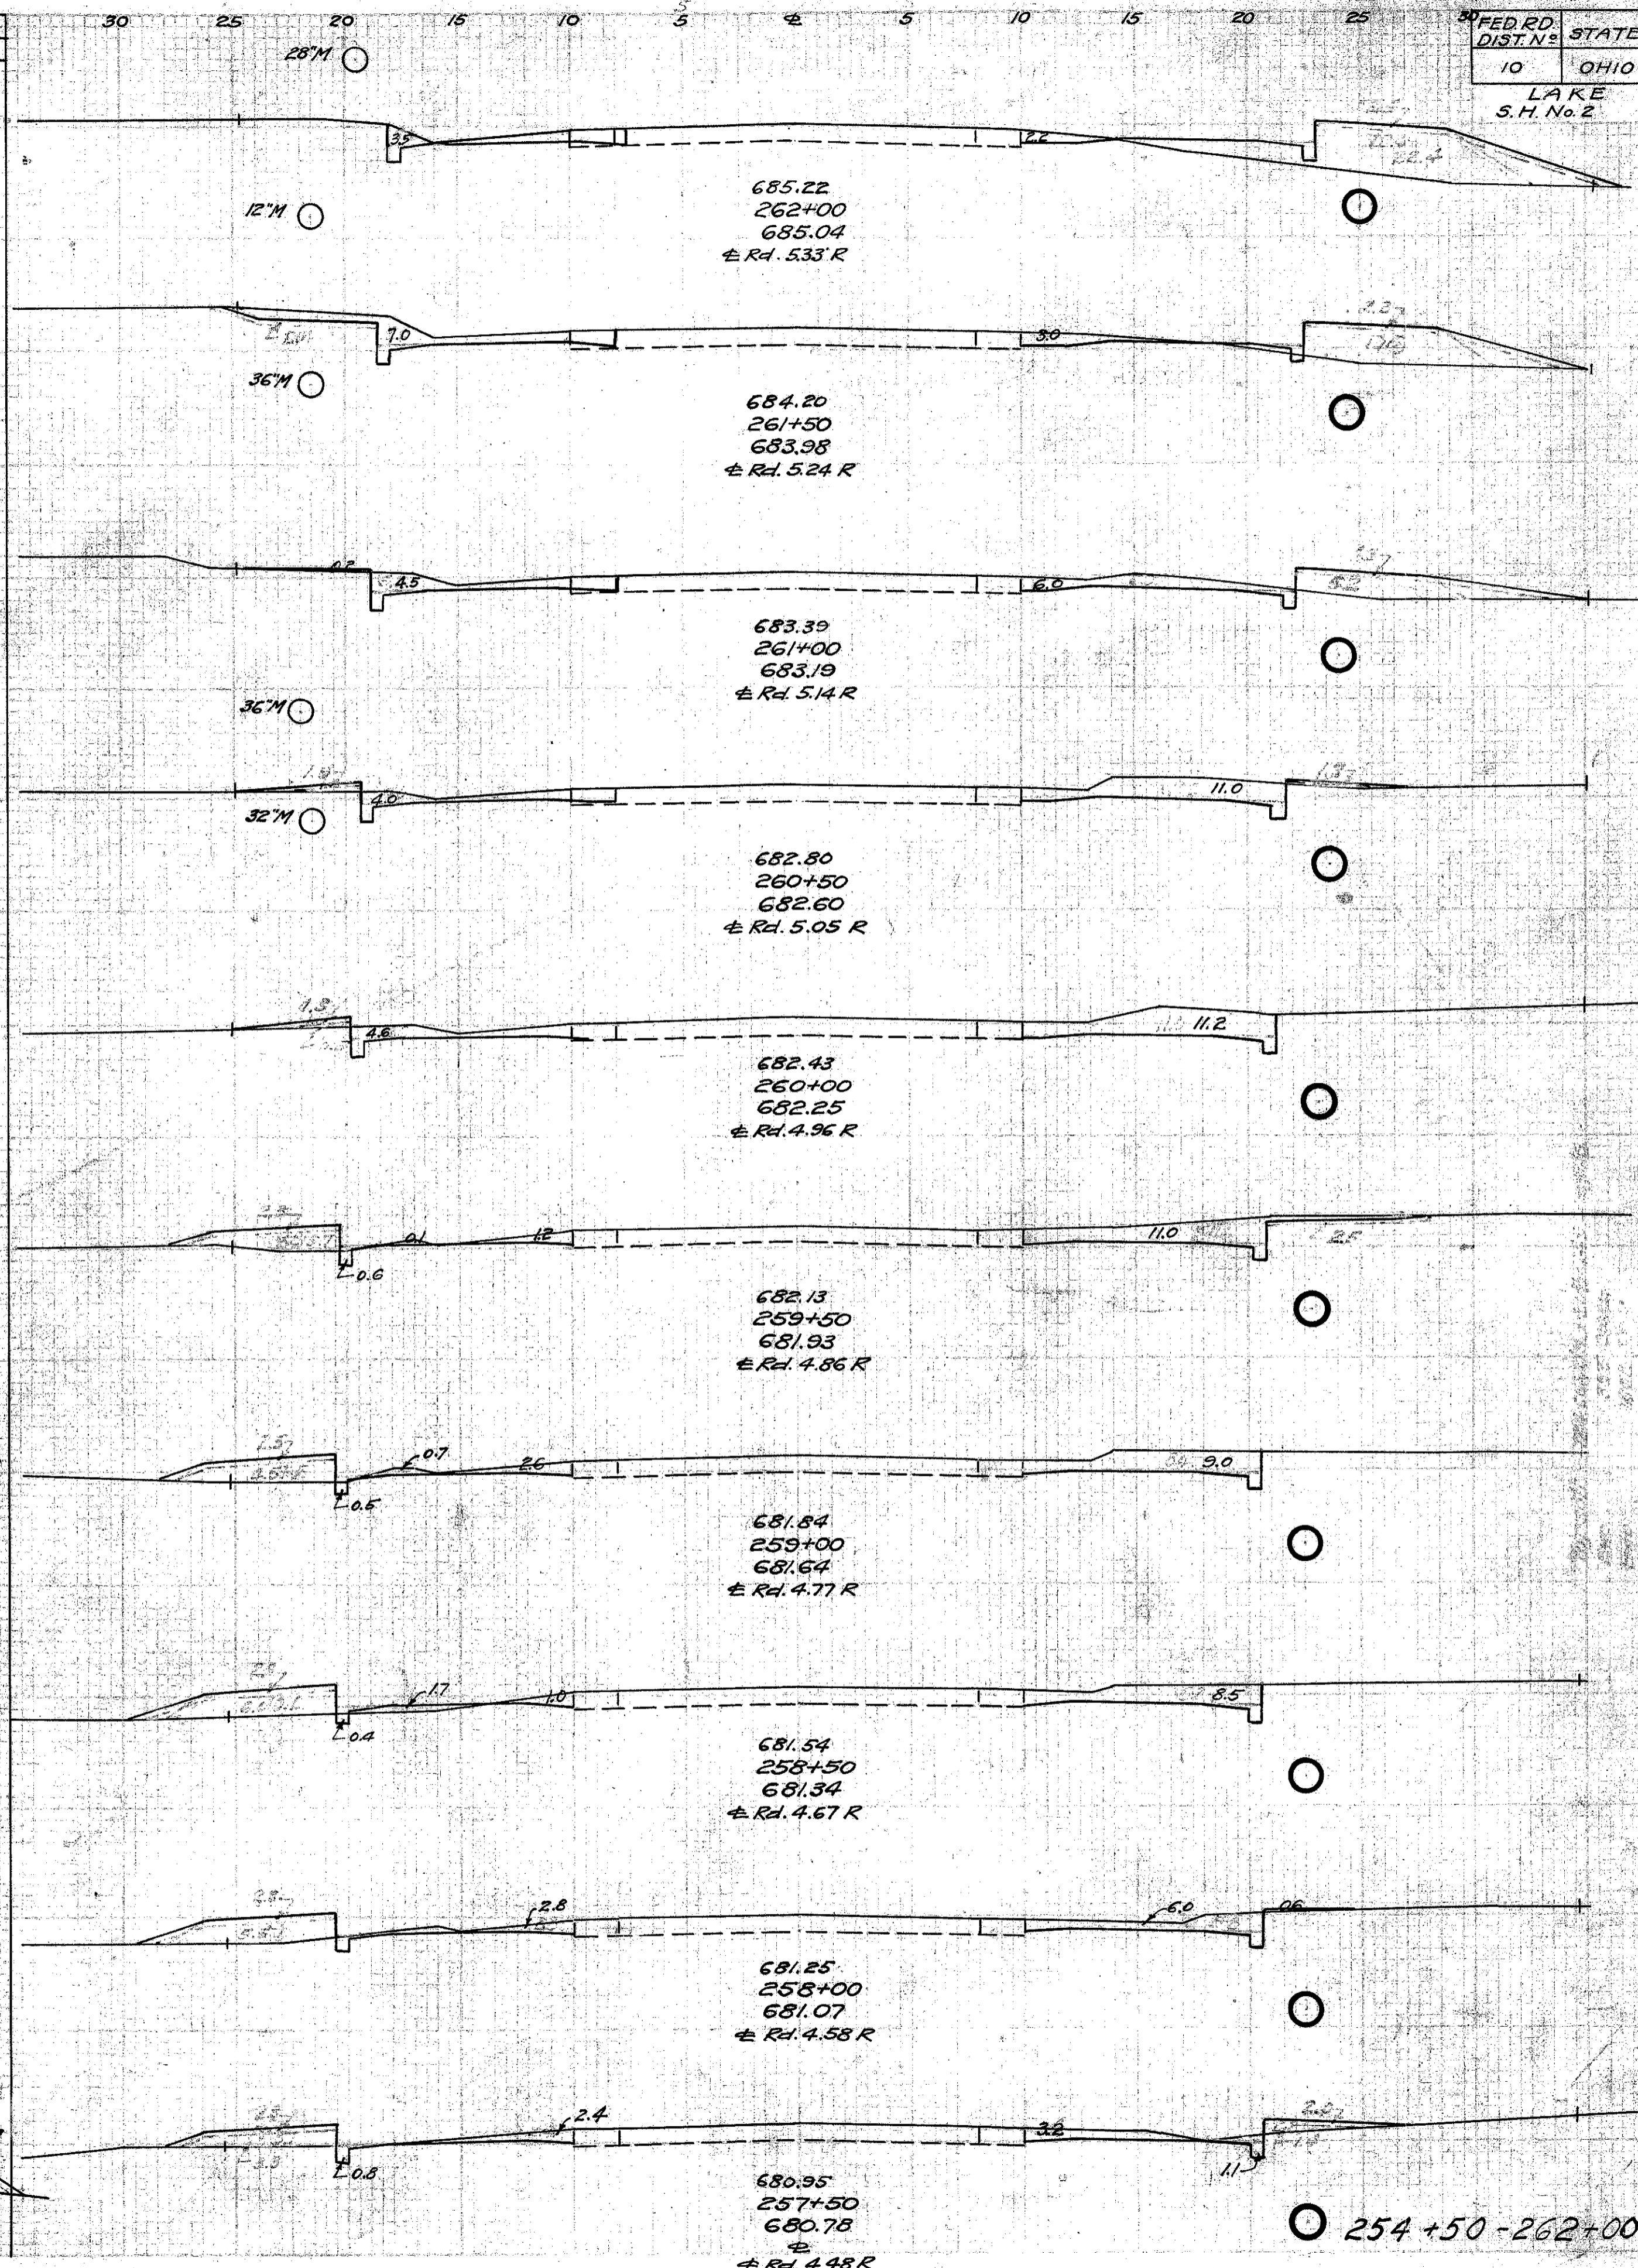

End Area	Cu. Yds.
Cut	Fill
5.7	27.0
	11.5
10.0	16.2
	19
10.5	10.7
	24
15.0	3.6
	29
15.8	1.8
	27
12.9	6.0
	24
12.8	7.0
	22
9.9	10.5
	18
8.8	8.9
	15
7.5	9.0
	17

254+50-262+00