


FED. RD DIST. NO.	STATE	FED. AID PROJECT	FISCAL YEAR	15 68
10	OHIO	4(4)	1939	

CLEVELAND - BUFFALO ROAD
 S.H. No. 2 SEC. J (PT.)
 LAKE COUNTY

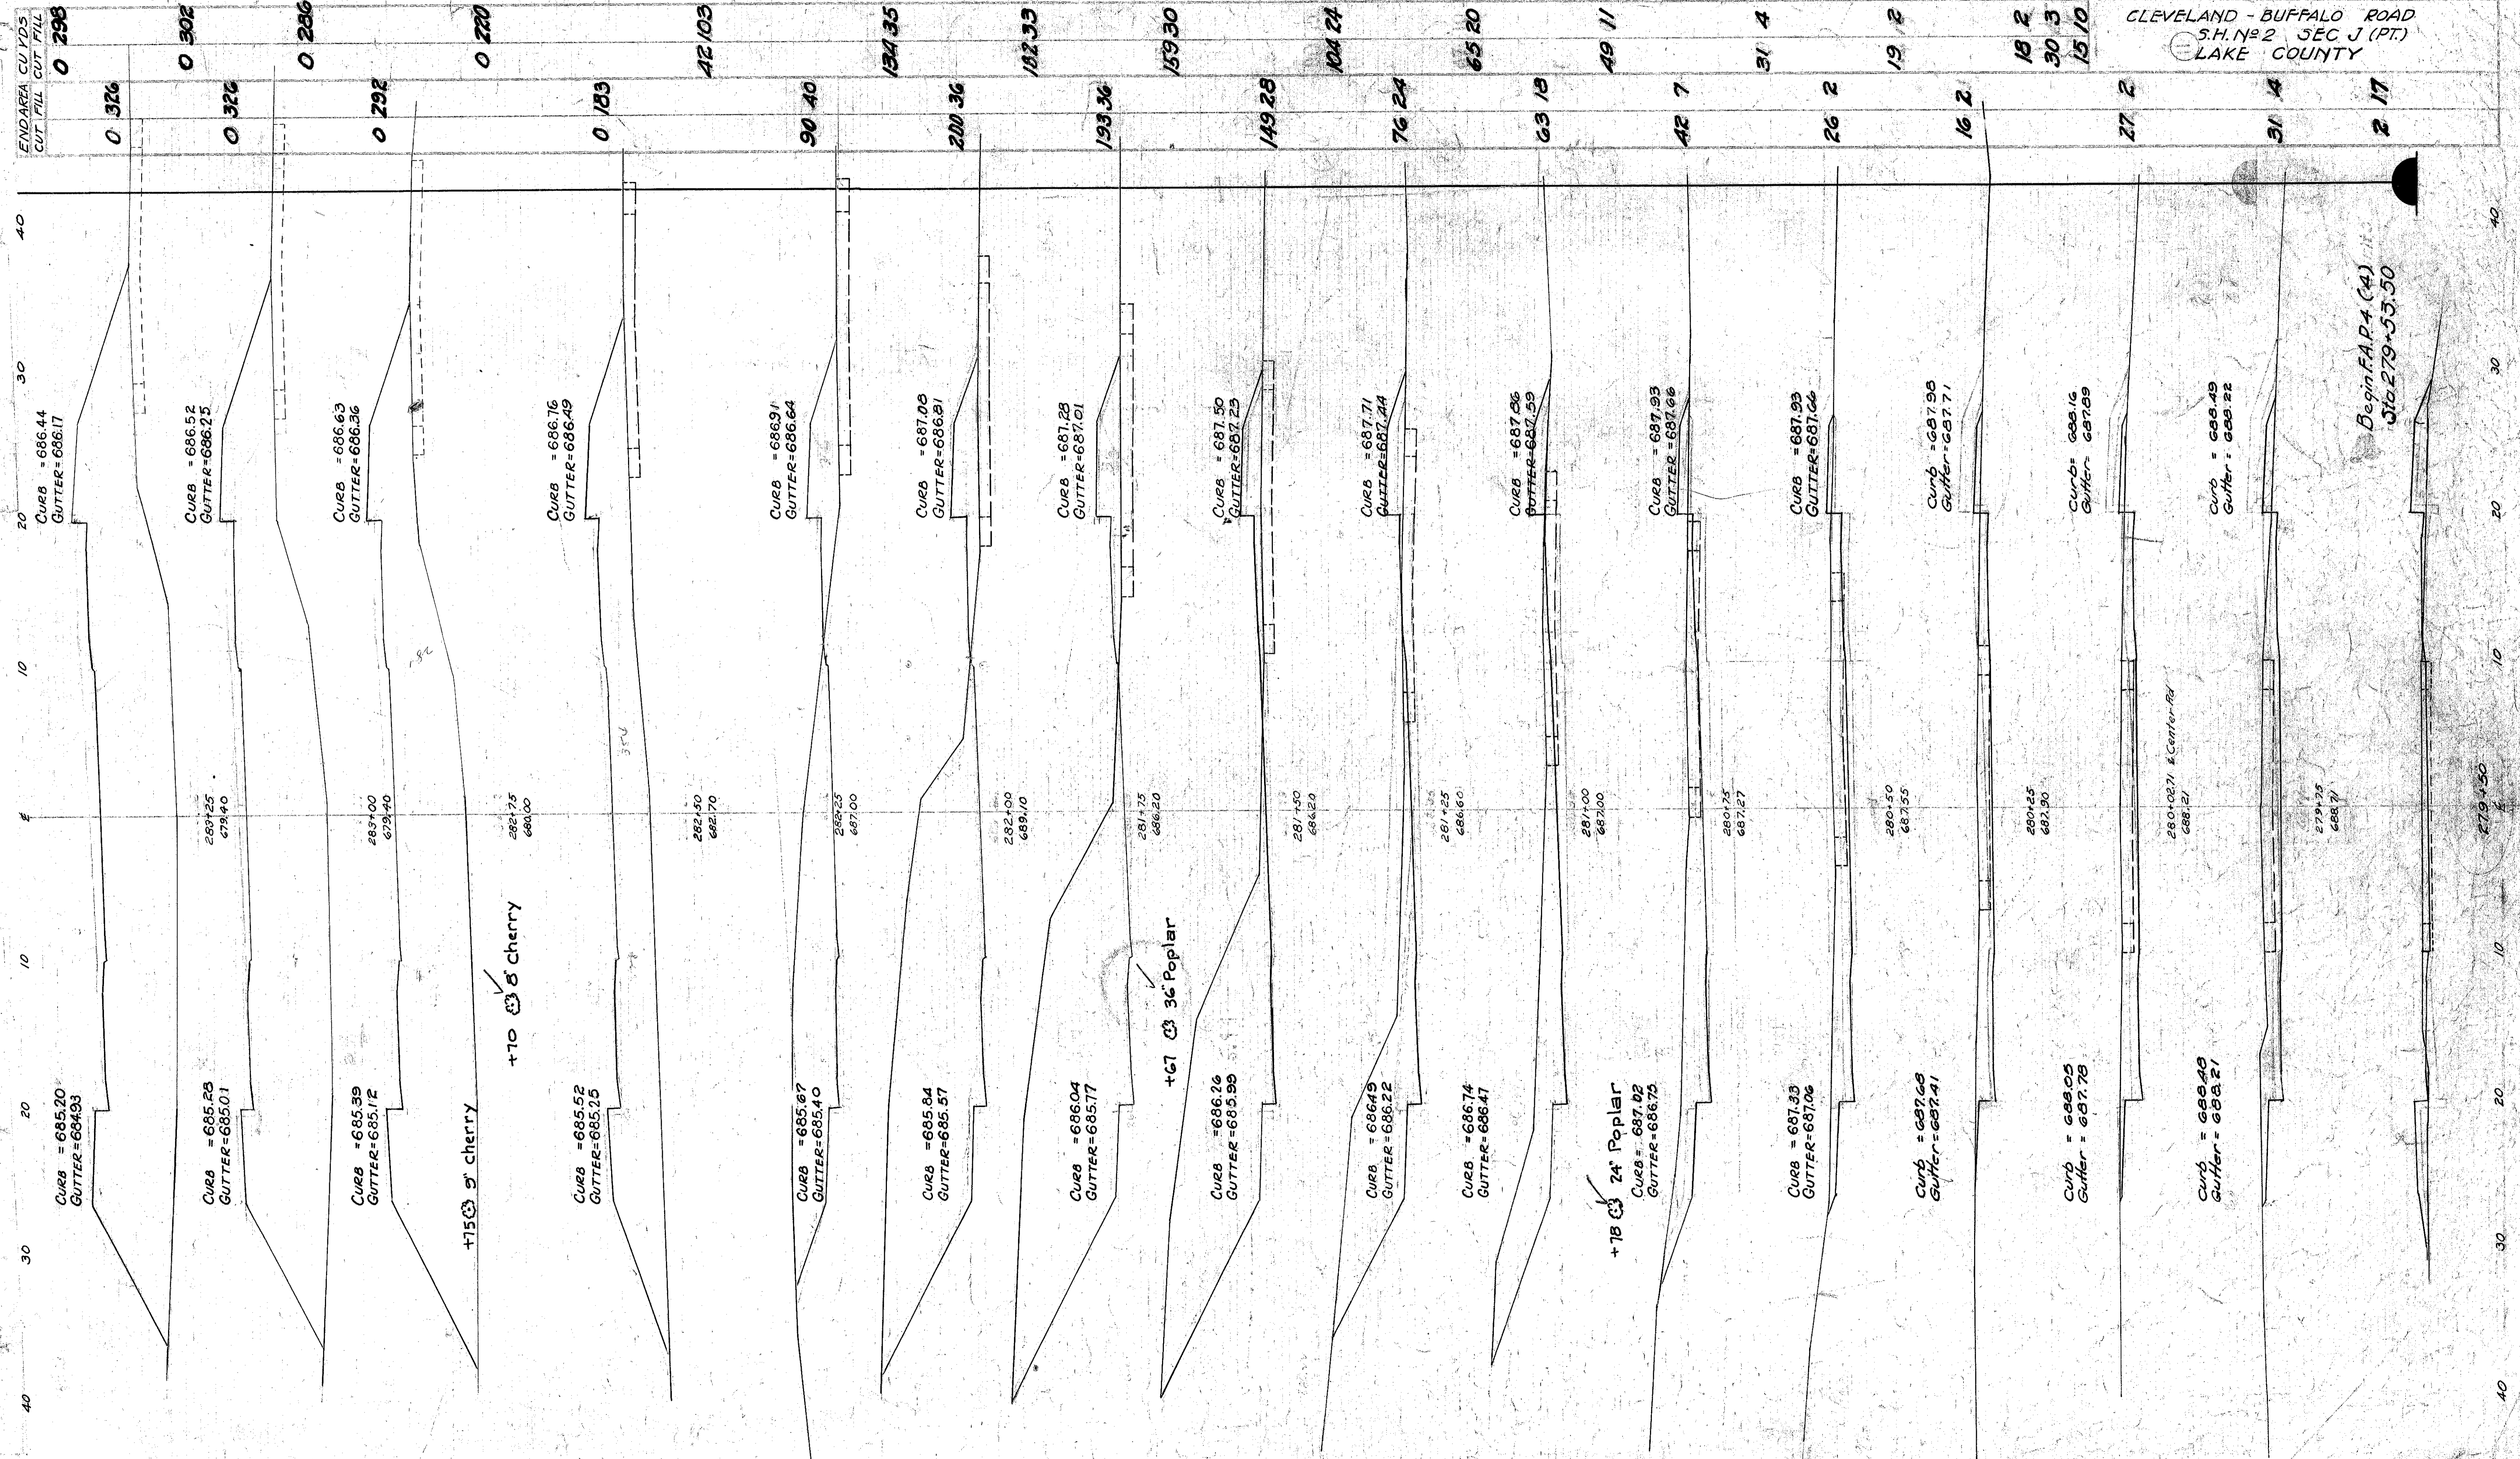

STA. 279+50 TO STA 283+25