


80 70 60 50 40 30 20 10 5 10 20 30 40 50 60

FED. RD. DIST. No.	STATE	FED. AID PROJECT	FISCAL YEAR
10	OHIO	4(4)	1939

21
68

CLEVELAND-BUFFALO ROAD
S.H. No 2 SEC. J (PT.)
LAKE COUNTY

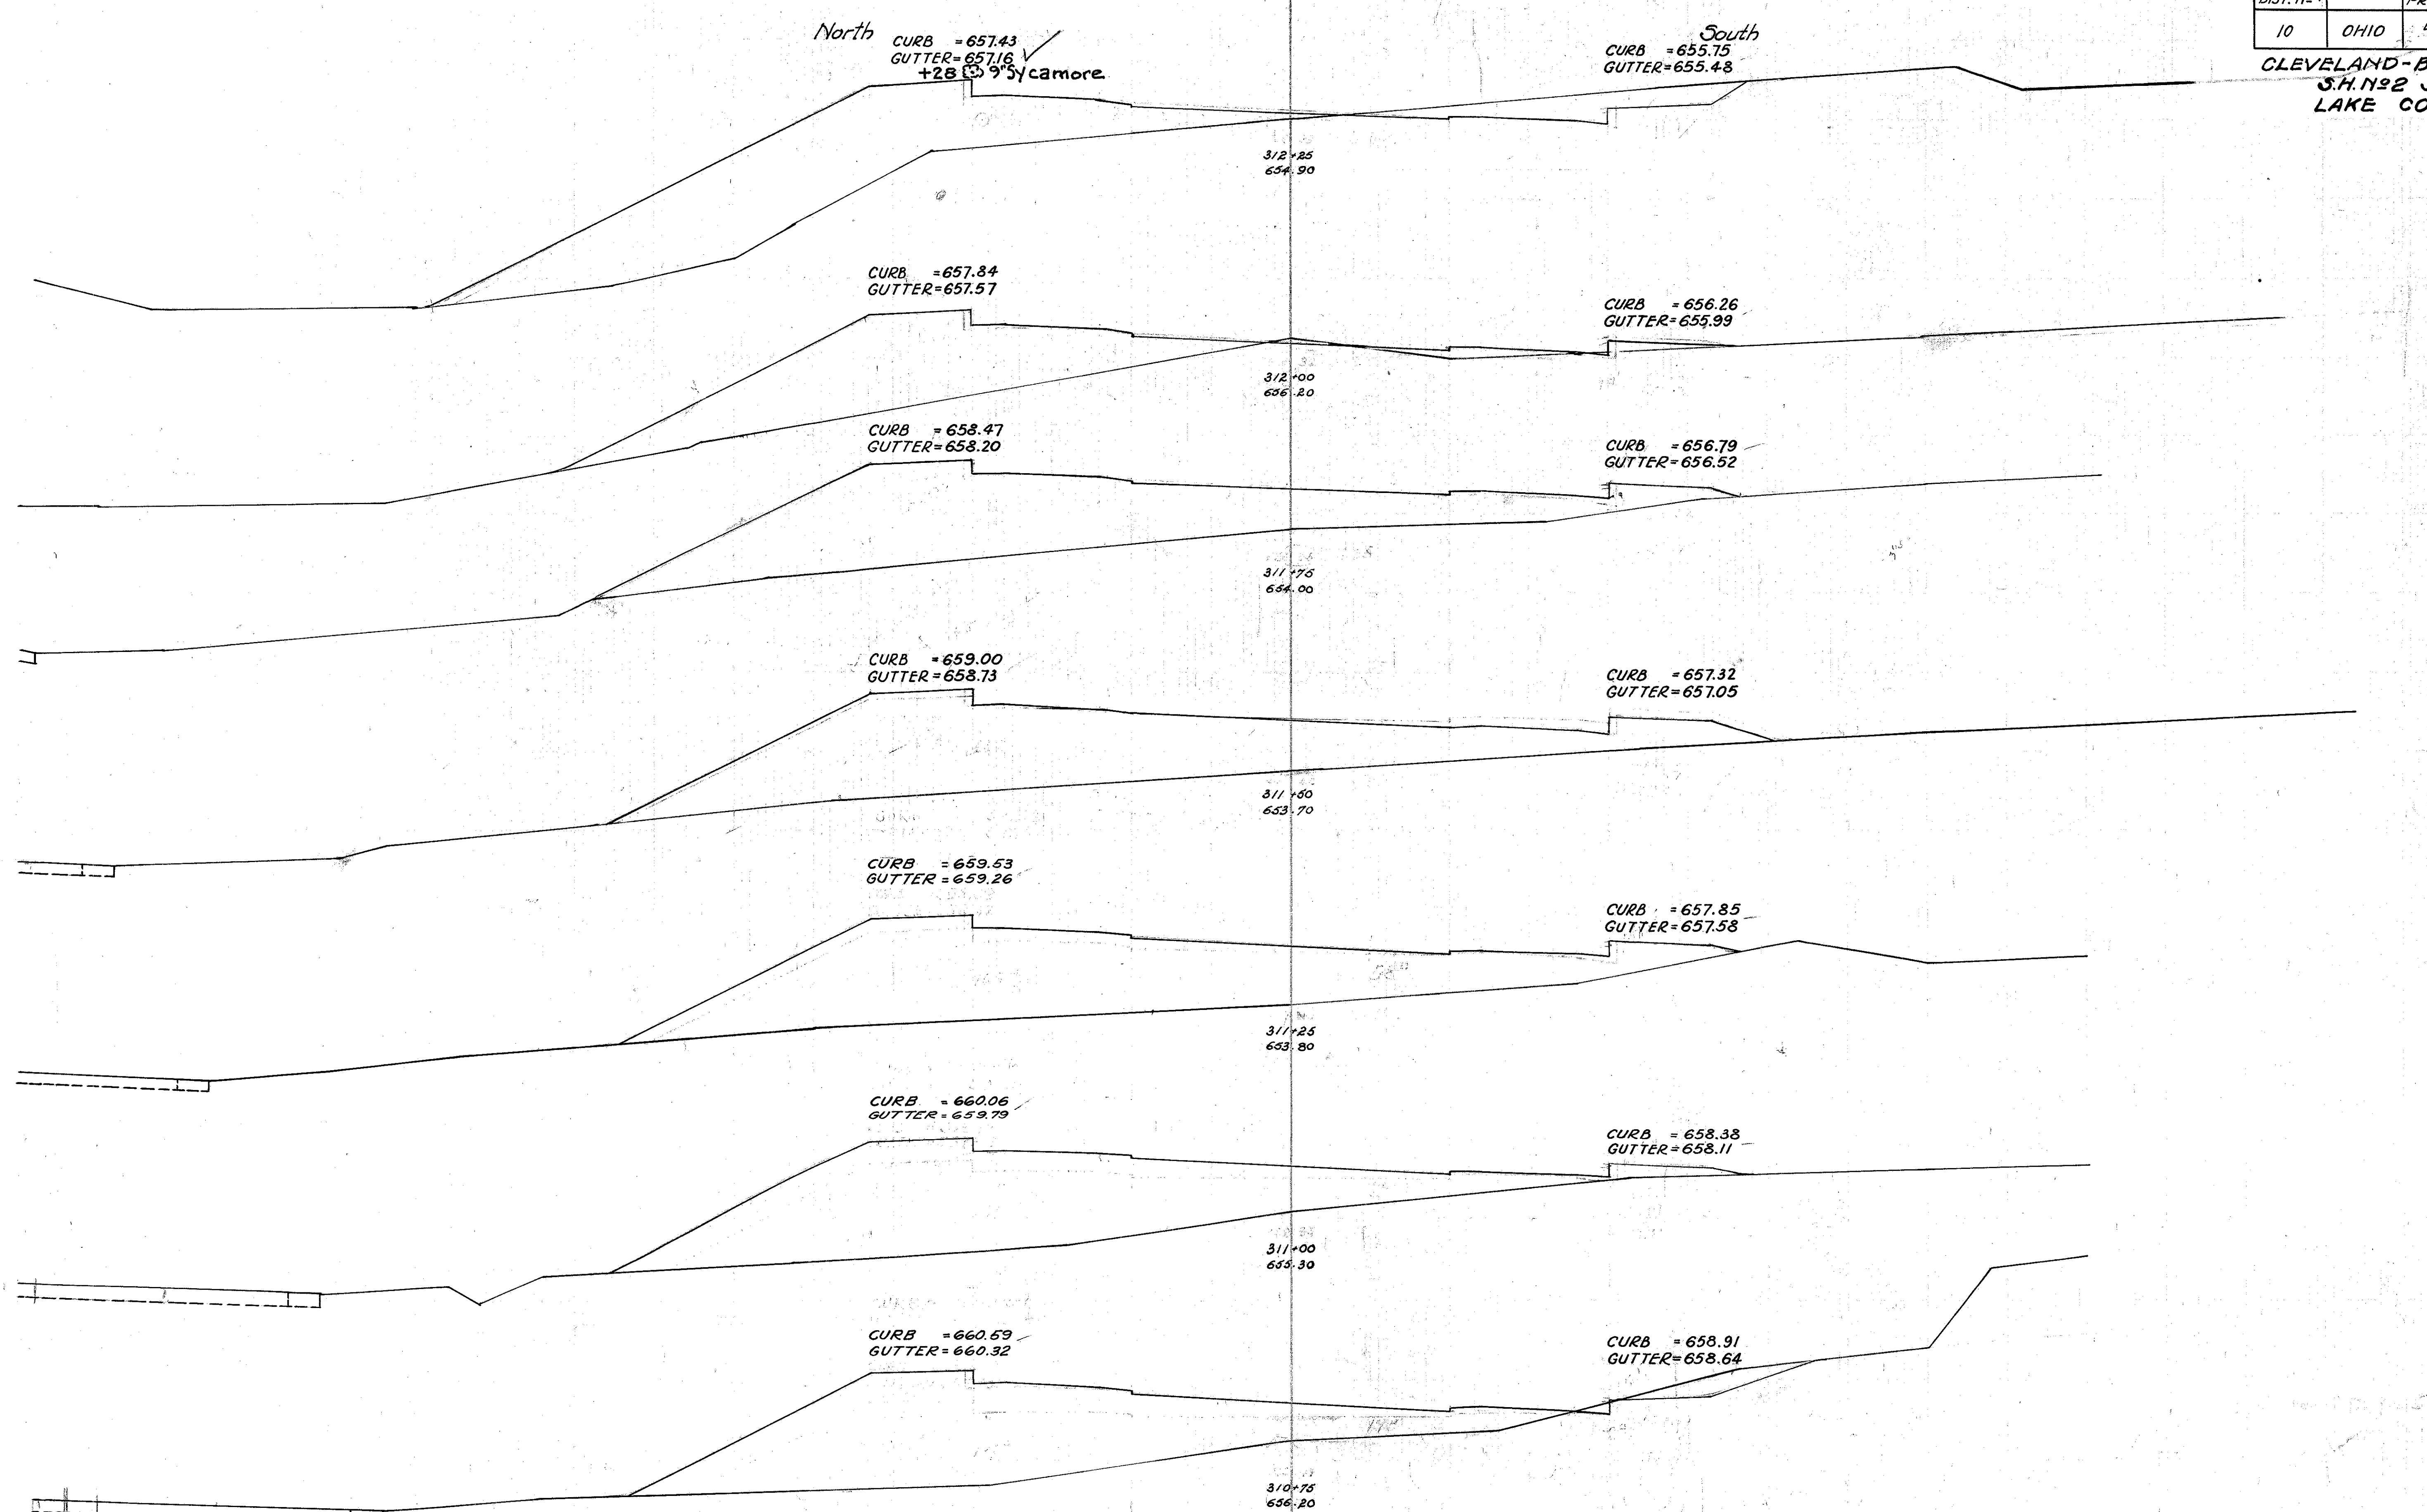

END AREA	CUYDS	
	GUT	FILL
23	195	
		12 159
2	149	
		1 176
0	230	
		0 274
0	252	
		0 235
0	257	
		0 229
0	238	
		6 213
12	223	

80 70 60 50 40 30 20 10 5 10 20 30 40 50

60 STA. 310+75 TO 312+25