


70 60 50 40 30 North 20 10 0 10 20 South 30 40 50

FED. RD. DIST. NO.	STATE	FED. AID PROJECT	FISCAL YEAR	25 68
10	OHIO	4(4)	1939	

CLEVELAND-BUFFALO ROAD  
S.H. 2 SEC. J (PT.)  
LAKE COUNTY

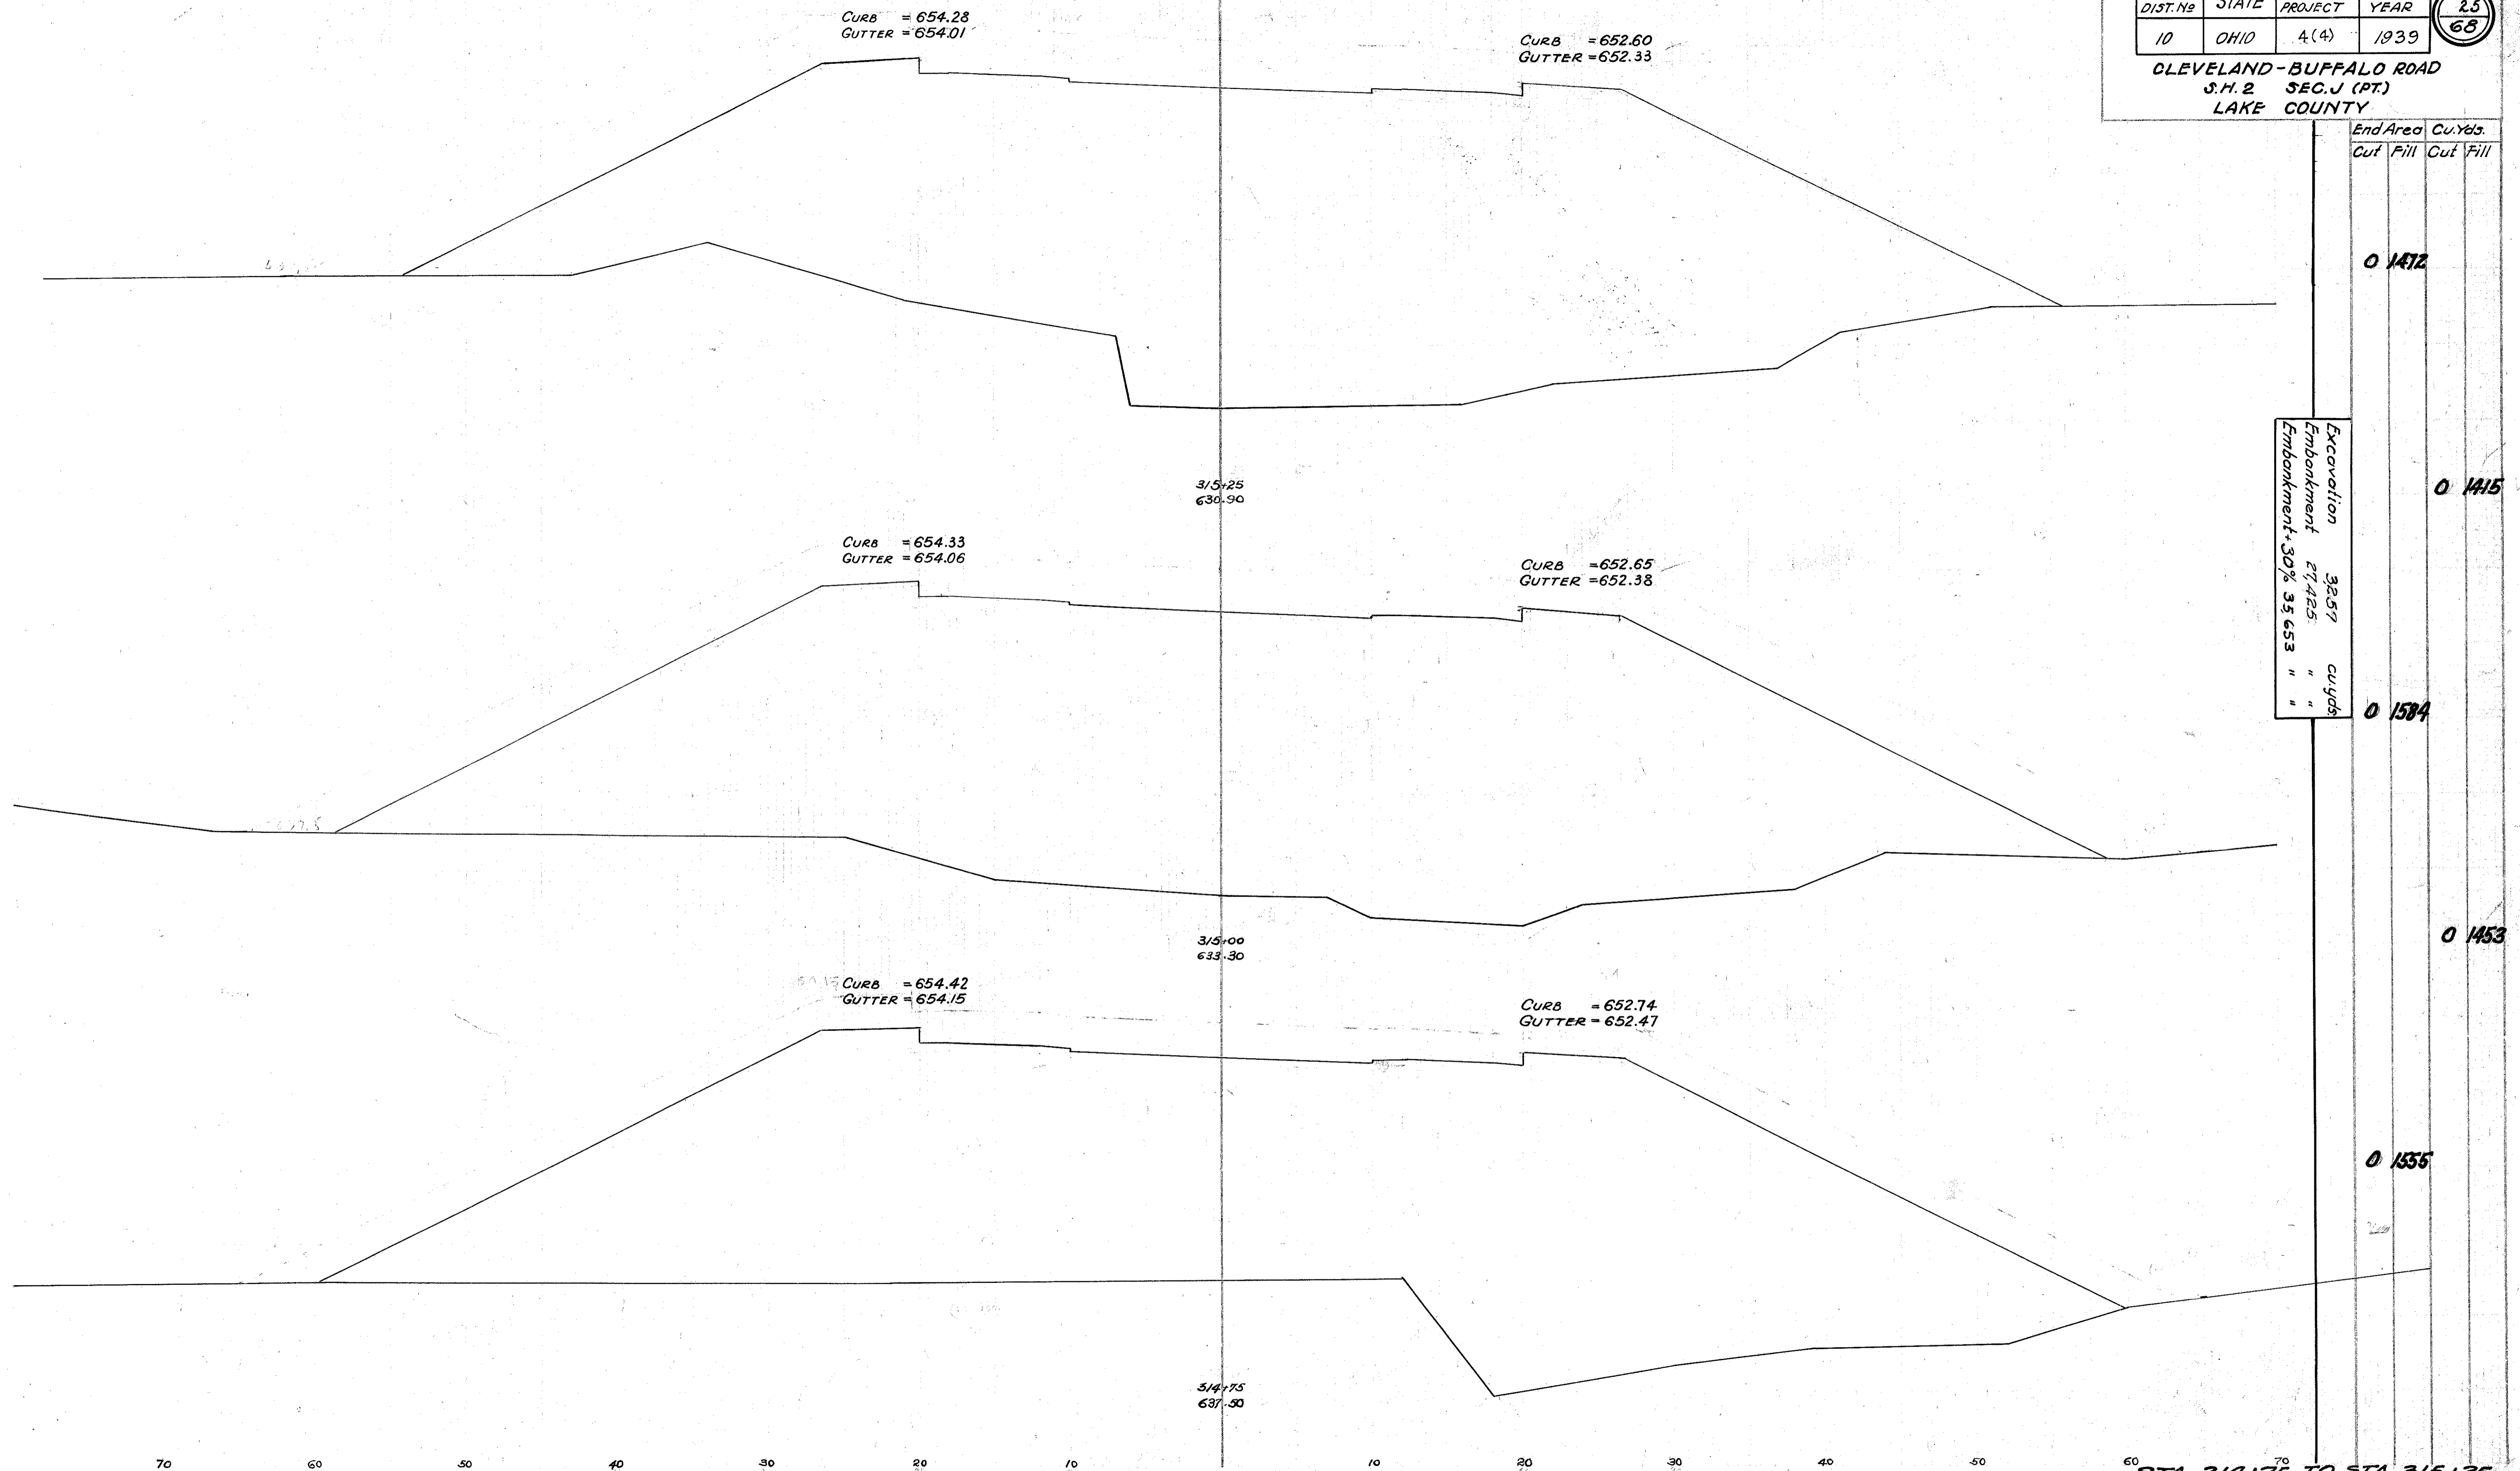

End Area	Cu. Yds.	
	Cut	Fill
0 1412		
0 1415		
0 1584		
0 1453		
0 1555		

Excavation 3237 cu yds  
 Embankment 27,425 " "  
 Embankment + 30% 35,653 " "

70 60 50 40 30 20 10 0 10 20 30 40 50 60 STA. 314+75 TO STA. 315+25