


80 70 60 50 40 30 20 10 0 10 20 30 40 50

North South

FED. RD. DIST. NO.	STATE	FED. AID PROJECT	FISCAL YEAR	27 68
10	OHIO	4(4)	1939	

CLEVELAND - BUFFALO ROAD  
S.H. NO. 2 SEC. J (PT)  
LAKE COUNTY

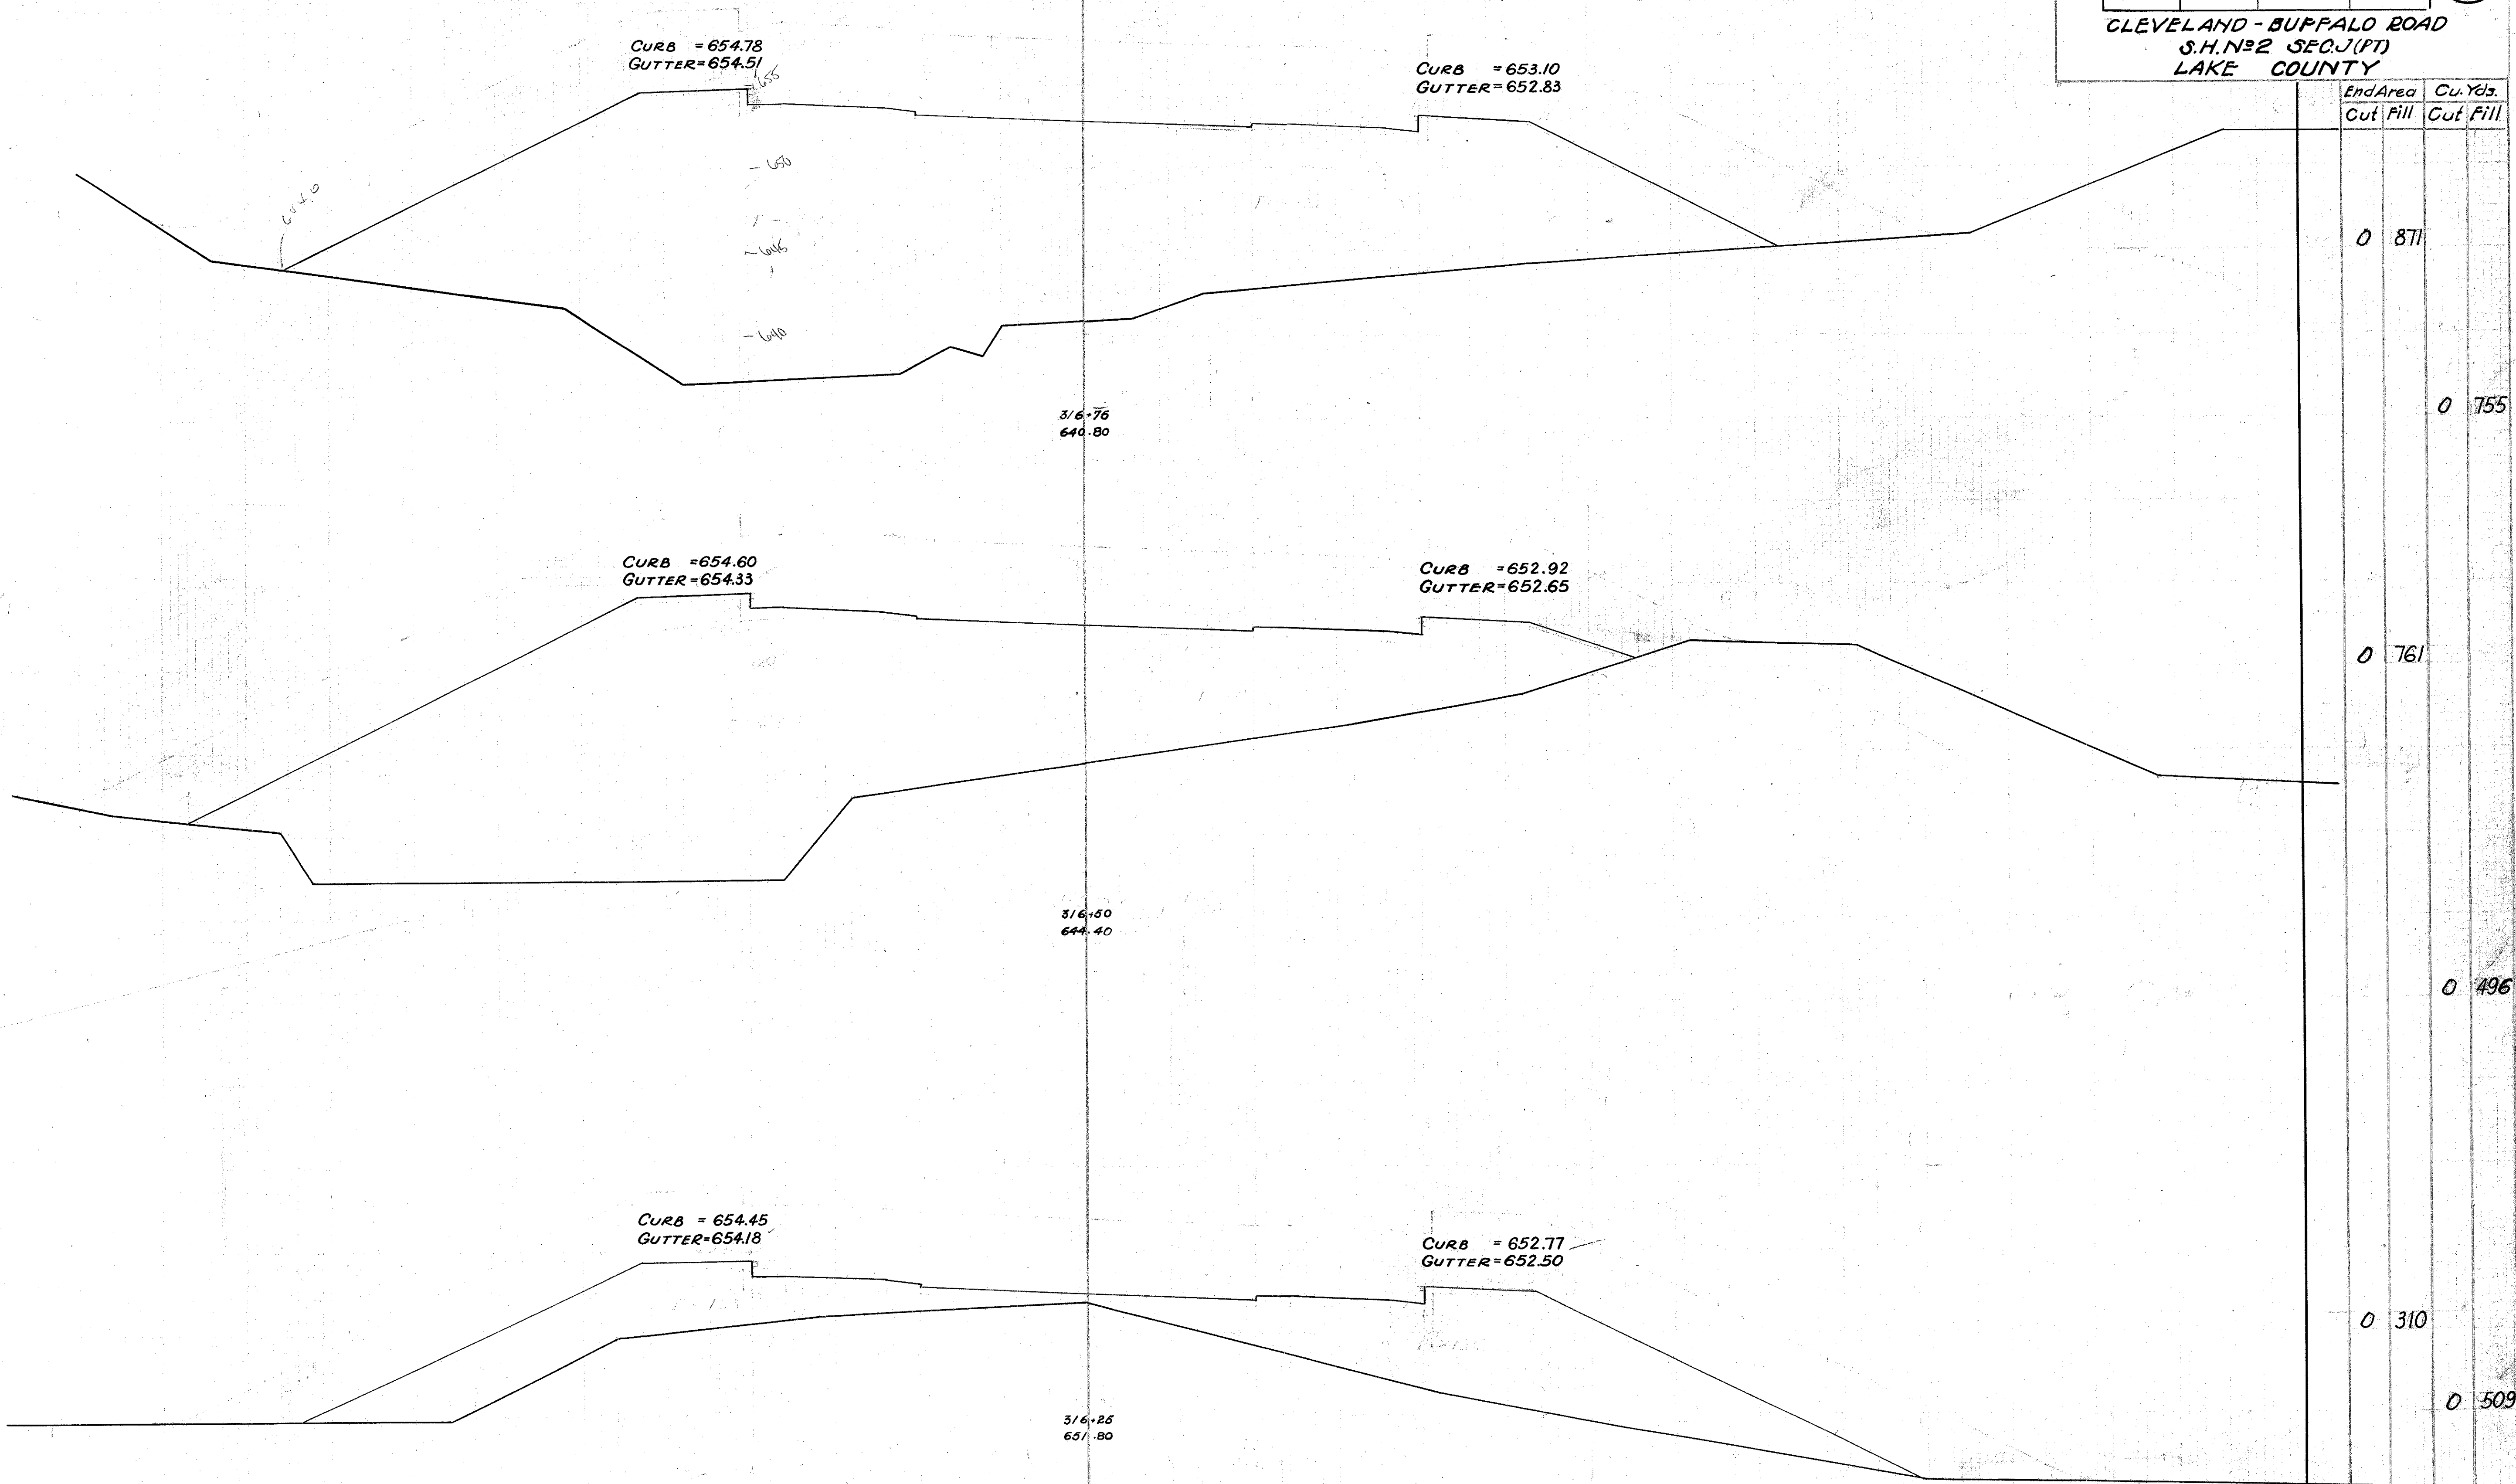

End Area	Cu. Yds.
Cut	Fill

0 871

0 755

0 761

0 496

0 310

0 509

80 70 60 50 40 30 20 10 0 10 20 30 40 50

60 70  
STA. 316+25 TO STA. 316+75