


70 60 50 40 30 20 10 0 10 20 30 40 50

North

South

FED. RD. DIST. NO.	STATE	FED. AID PROJECT	FISCAL YEAR	30 68
10	OHIO	4(4)	1939	

**CLEVELAND - BUFFALO ROAD**  
 S.H. NO. 2 SEC. J (PT.)  
 LAKE COUNTY

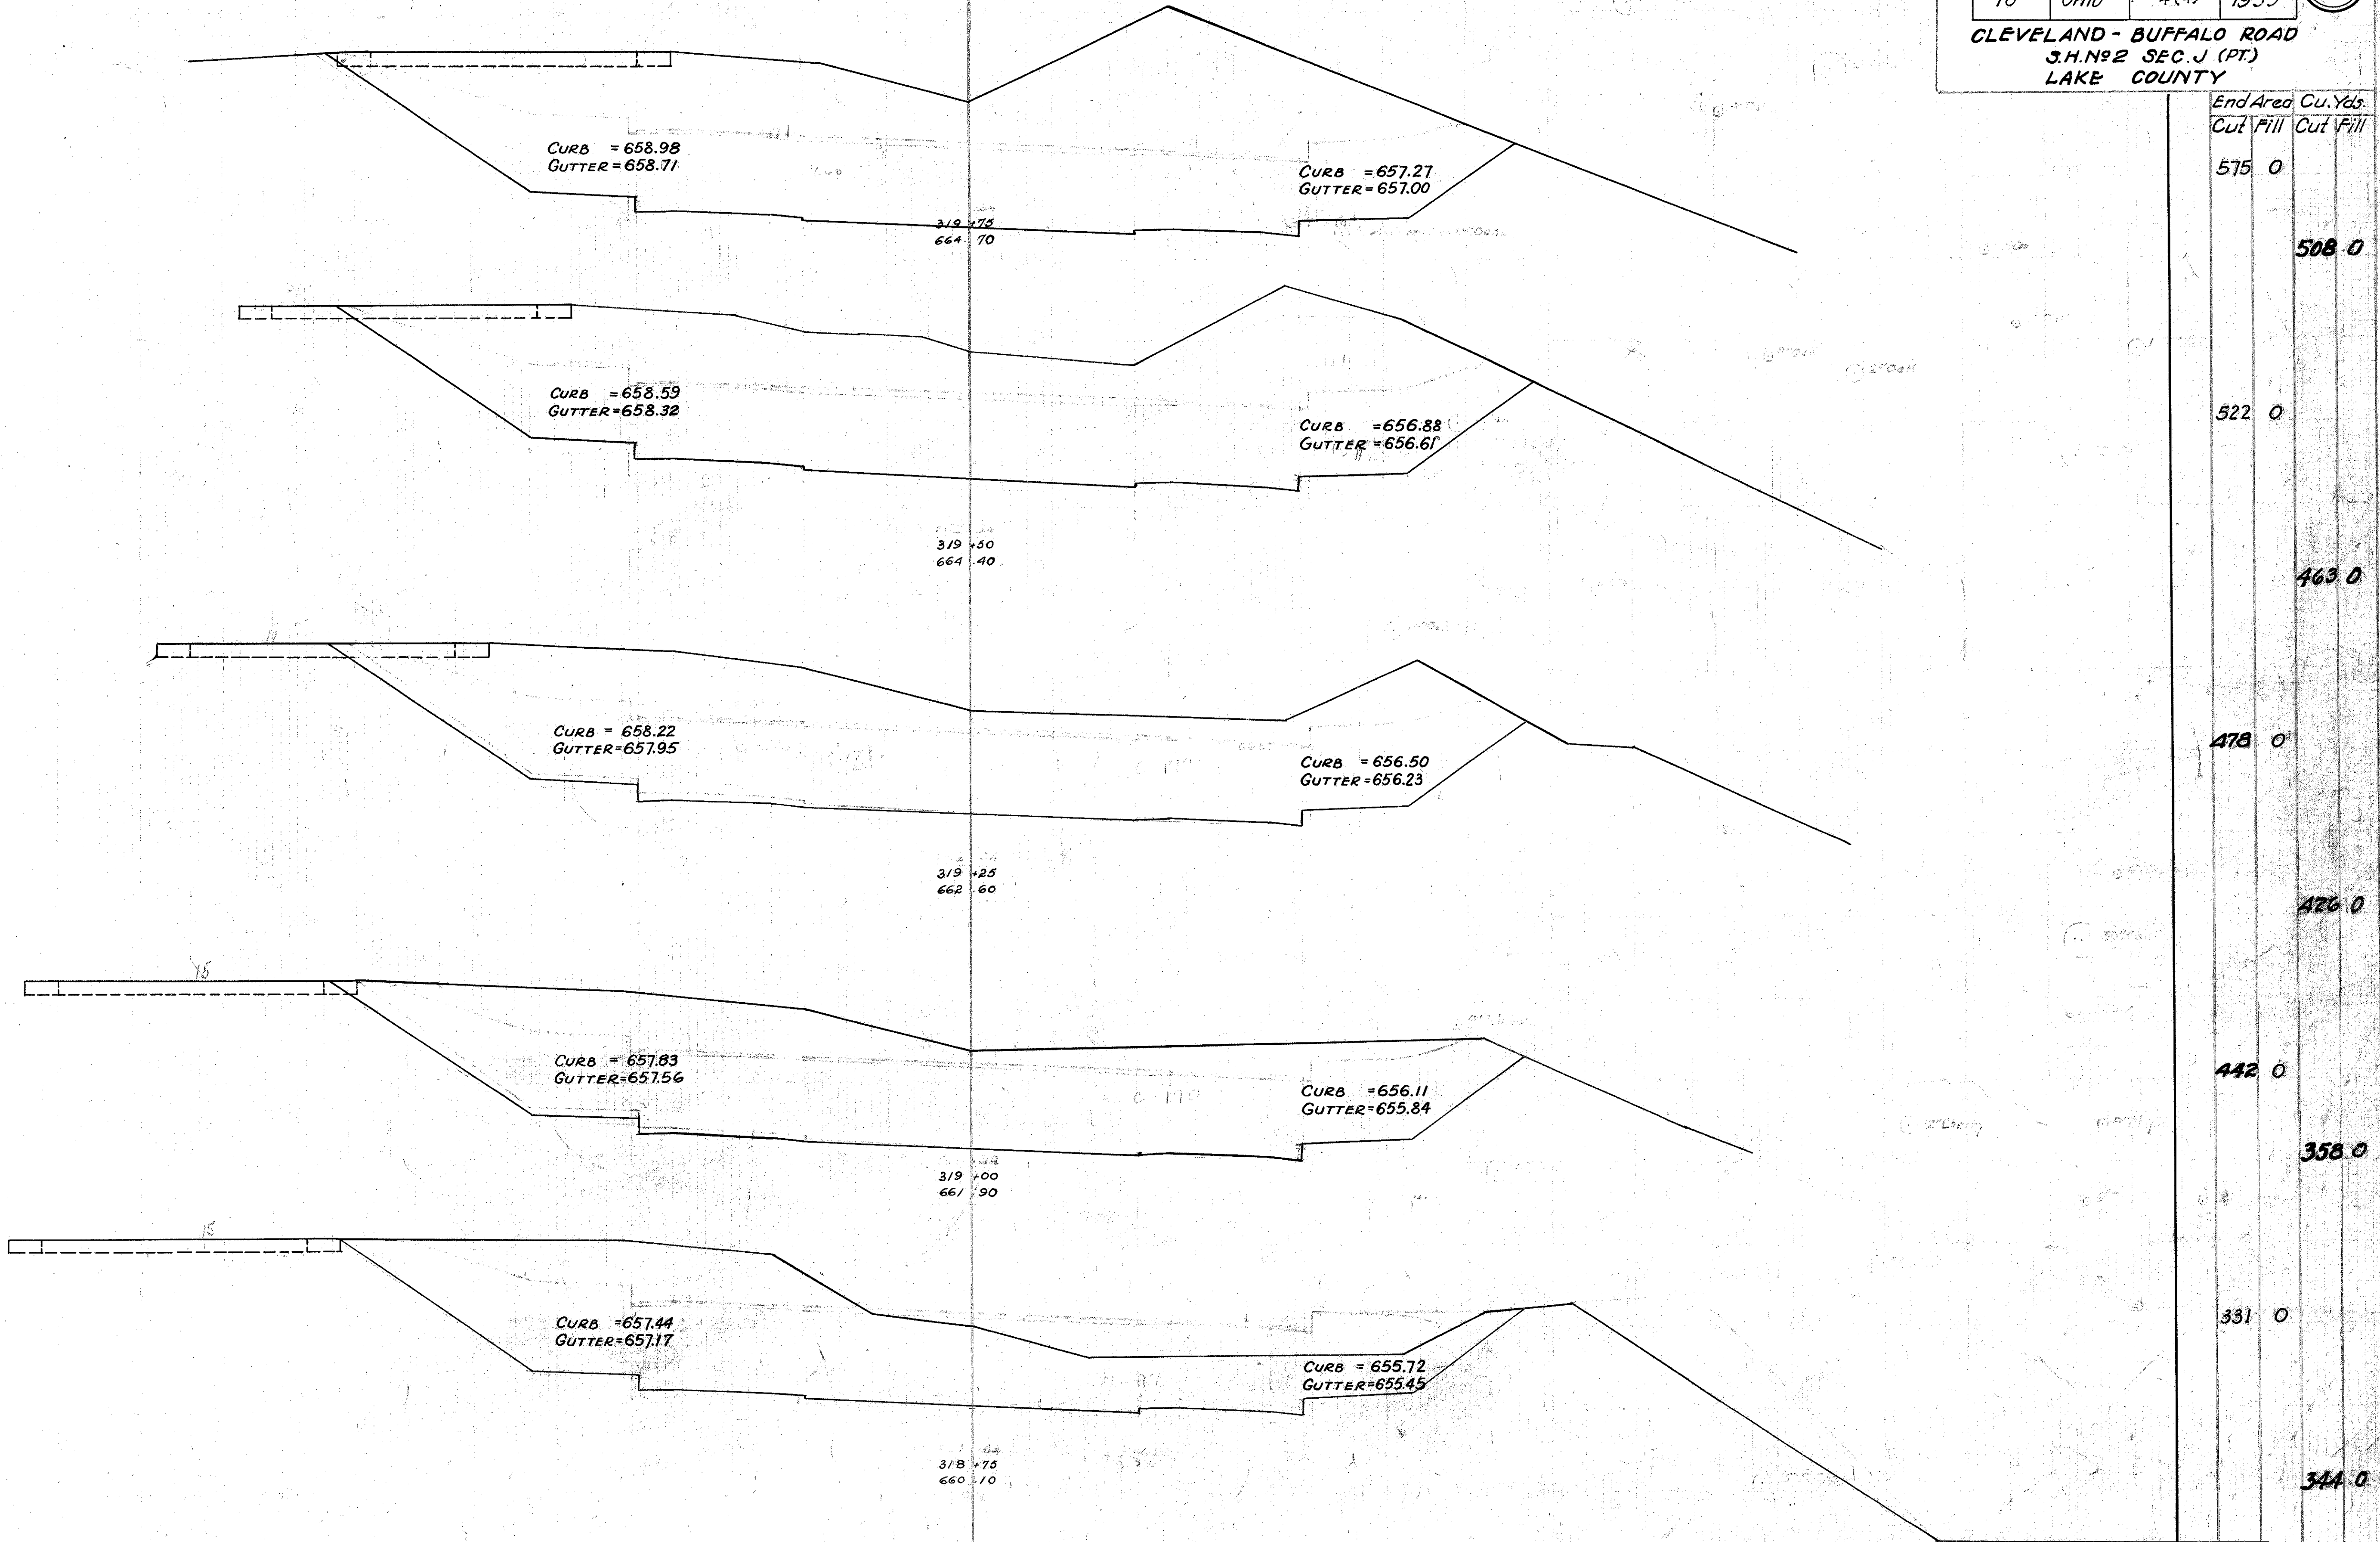

End Area Cu. Yds.	
Cut	Fill
575 0	0
	508 0
522 0	0
	463 0
478 0	0
	426 0
442 0	0
	358 0
331 0	0
	311 0

STA. 318+75 TO STA. 319+75

70 60 50 40 30 20 10 0 10 20 30 40 50