


CLEVELAND-BUFFALO R.D.
S.H. NO. 2 SEC. J.-(PT)
LAKE COUNTY


| END AREA CUT | AREA FILL | CU YDS. CUT | CU YDS. FILL |
|-----------------|--------------|----------------|-----------------|
| 247 | 0 | 450 | 0 |
| 238 | 0 | 449 | 0 |
| 219 | 0 | 418 | 0 |
| 223 | 0 | 403 | 0 |
| 223 | 0 | 429 | 0 |
| 234 | 0 | 446 | 0 |
| 250 | 0 | 455 | 0 |
| 241 | 0 | 442 | 0 |
| 237 | 0 | 418 | 0 |
| 214 | 0 | 361 | 0 |
| 176 | 0 | 310 | 0 |
| 159 | 0 | 261 | 0 |
| 123 | 0 | 248 | 0 |
| 145 | 0 | 329 | 0 |
| 204 | 0 | 471 | 0 |
| 305 | 0 | 659 | 0 |
| 402 | 0 | | |

| | | |
|-----------------|-------|---------|
| EXCAVATION | 16185 | CU YDS. |
| EMBANKMENT | 00 | " " |
| EMBANKMENT +30% | 00 | " " |

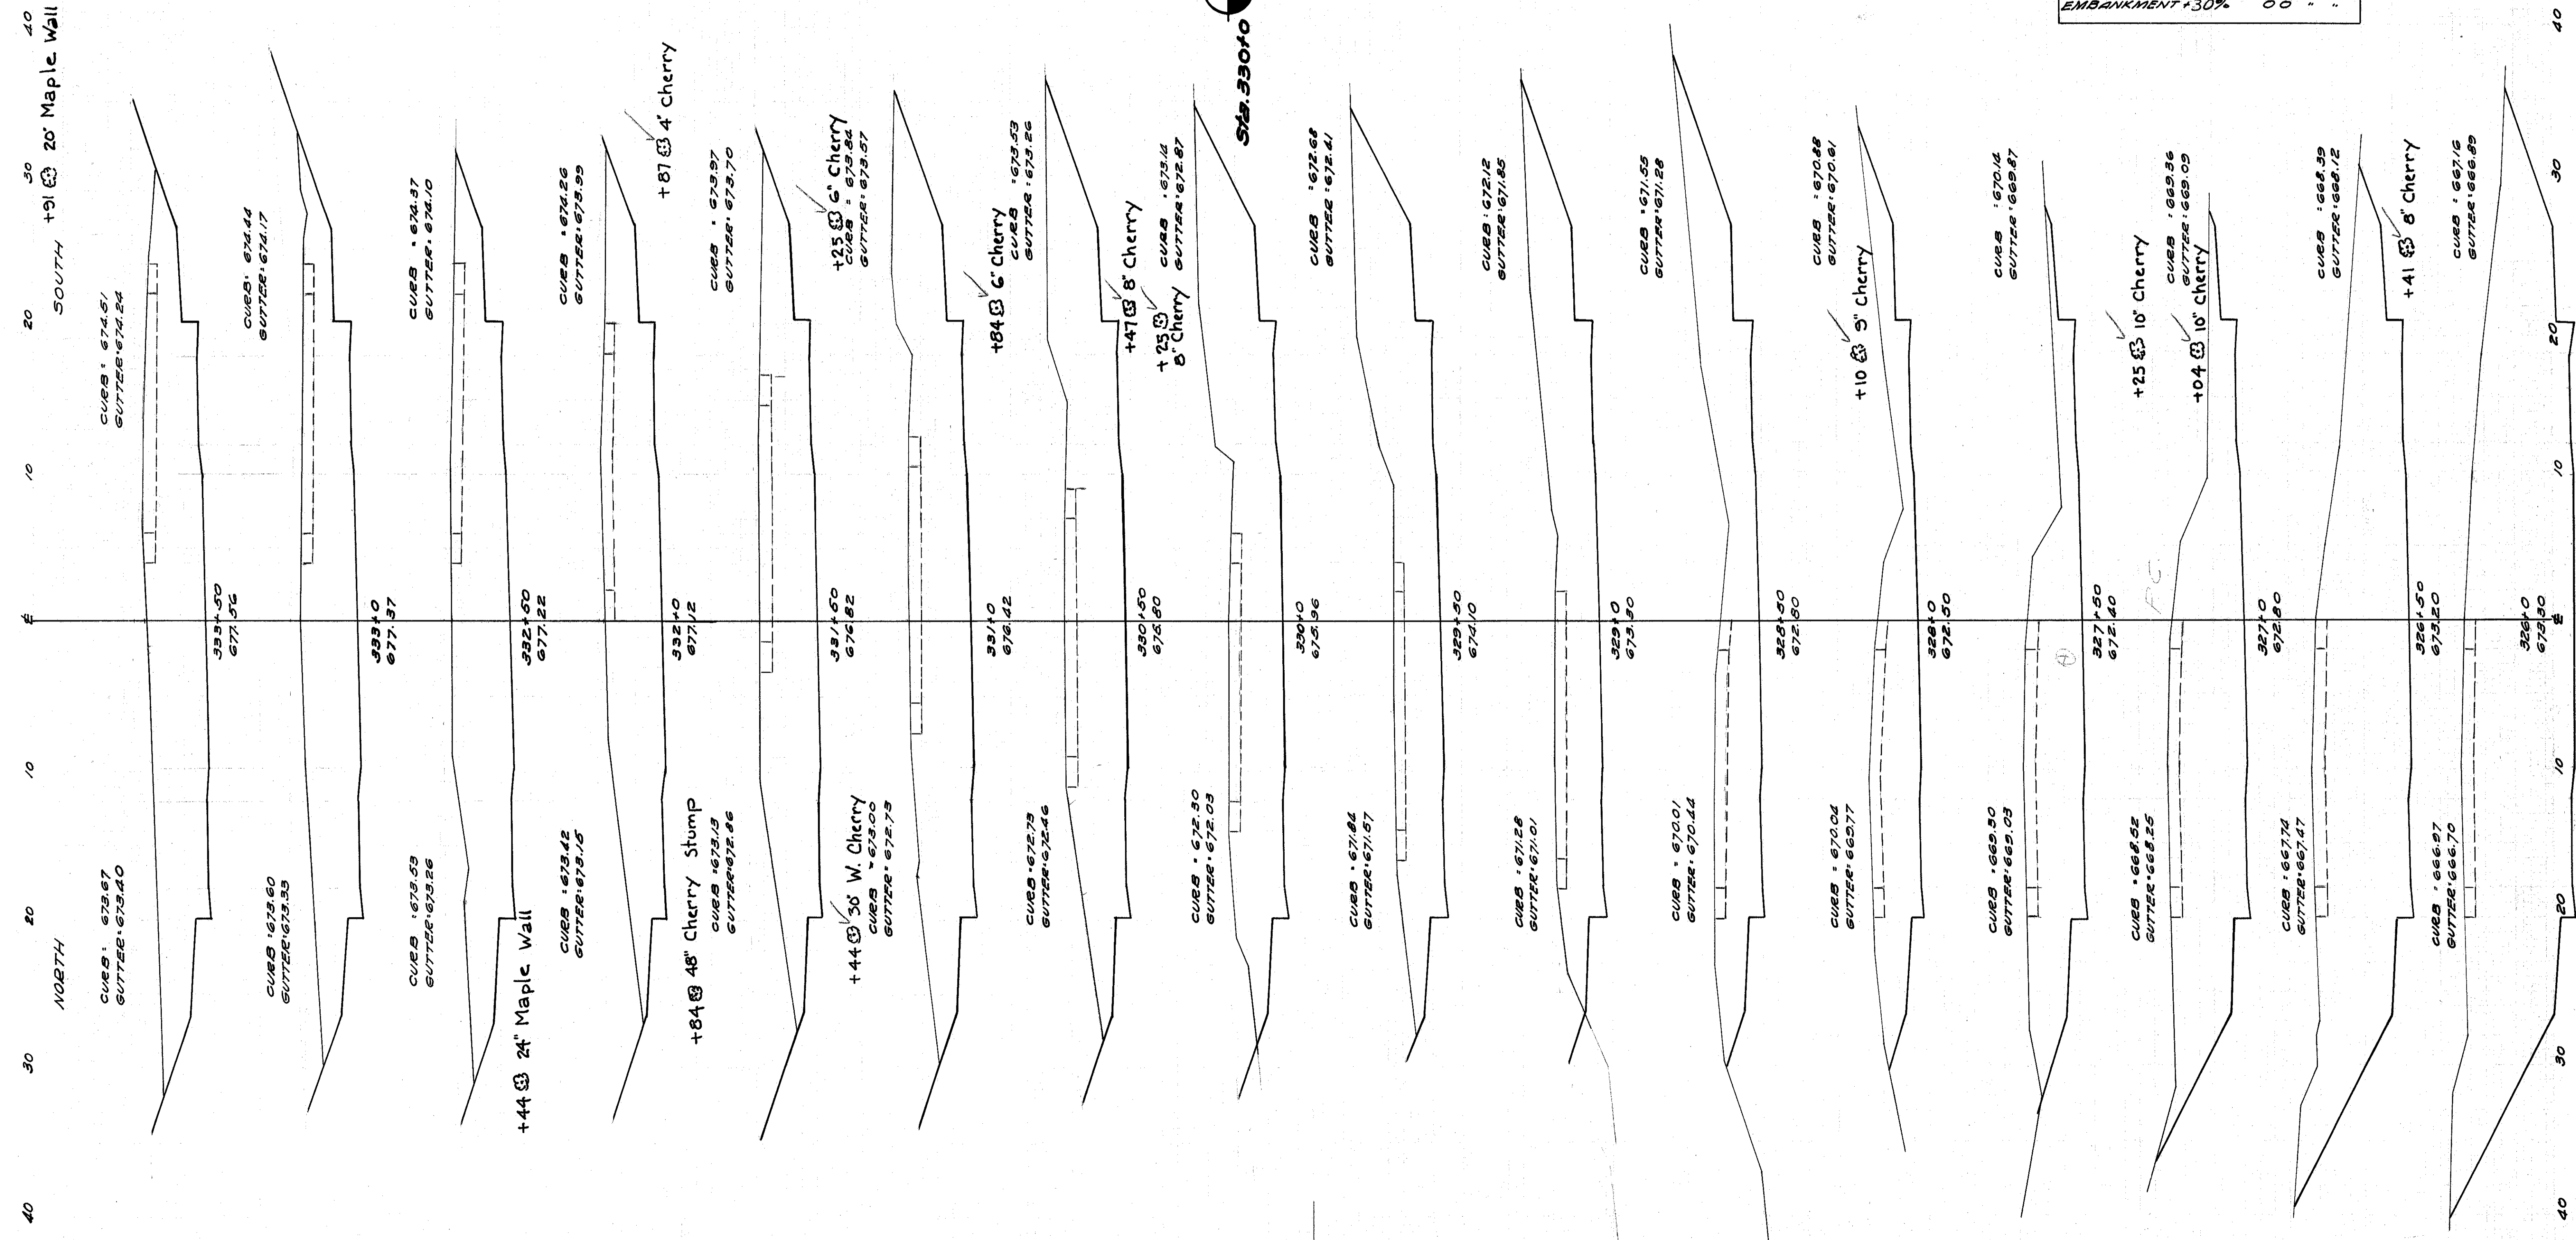

40 NORTH 30 20 10 0 10 20 30 40 SOUTH +91 20' Maple Wall

40 30 20 10 0 10 20 30 40

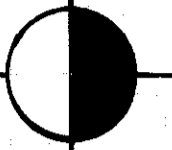

Sta. 330+0