
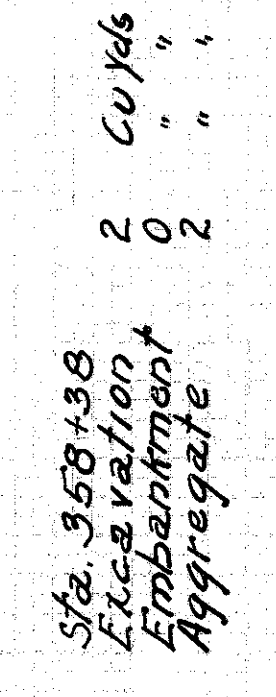
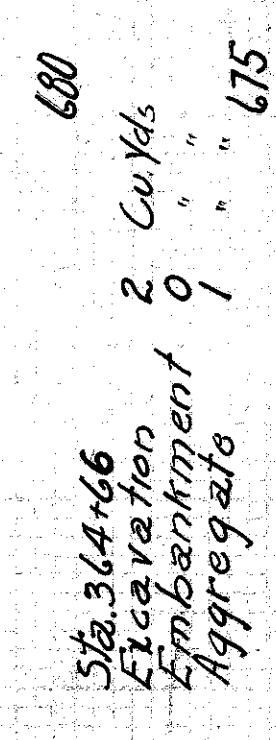
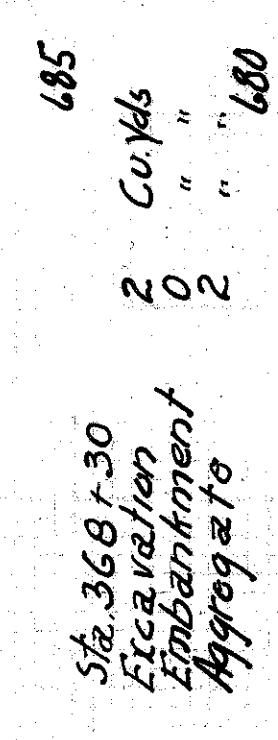
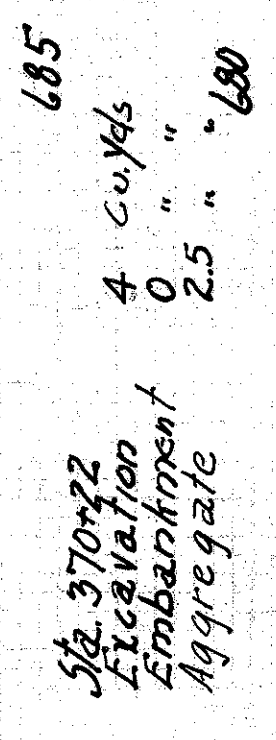
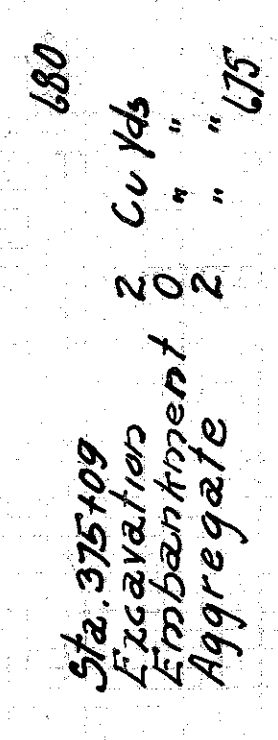
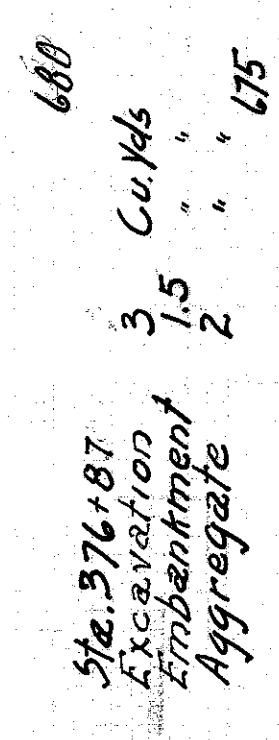
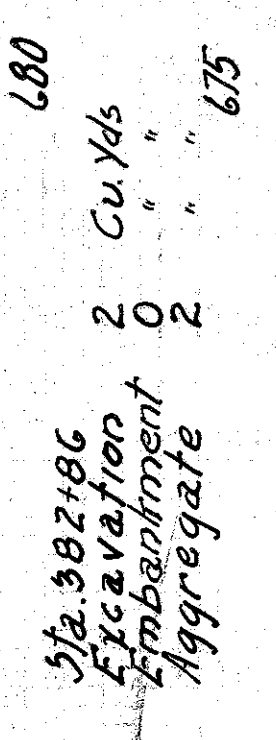
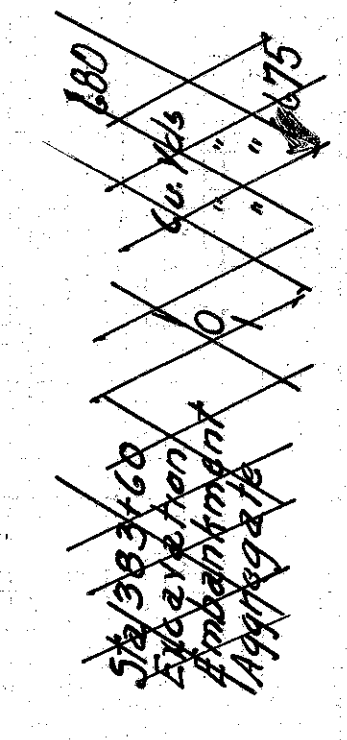
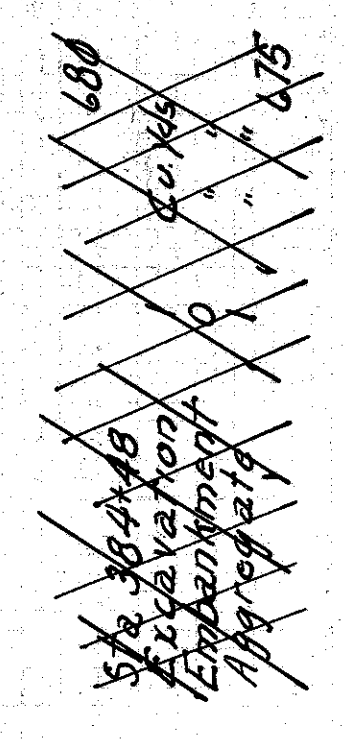


S. H. 2 SEC. J (P. 1)
LAKE COUNTY

30 20 20 30 SOUTH DRIVES

NORTH DRIVES

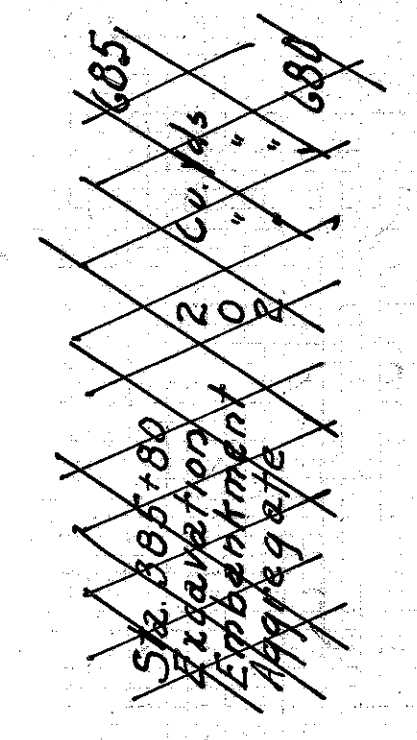

Sta. 384+00 - South
Excavation 1 Cu. Yd.
Aggregate 1 "

685 Sta. 382+47
Excavation 2 Cu. Yds.
Embankment 1 " "
Aggregate 2 " "

680 Sta. 380+07
Excavation 2 Cu. Yds.
Embankment 0 " "
Aggregate 1 " "

685 Sta. 373+27
Excavation 1 Cu. Yds.
Embankment 0 " "
Aggregate 2 " "

680 Sta. 368+77
Excavation 2 Cu. Yds.
Embankment 0 " "
Aggregate 1 " "

680 Sta. 366+50
Excavation 2 Cu. Yds.
Embankment 0 " "
Aggregate 2 " "

680 Sta. 362+93
Excavation 1 Cu. Yds.
Embankment 0 " "
Aggregate 1 " "

680 Sta. 361+93
Excavation 2 Cu. Yds.
Embankment 0 " "
Aggregate 1 " "

680 Sta. 361+62
Excavation 2 Cu. Yds.
Embankment 0 " "
Aggregate 1 " "

Sta. 359+55
Excavation 2 Cu. Yds.
Aggregate 1 " "

20' 1" 20' 1"

SOUTH DRIVES

50 20 20 30 40 50