


# OUTFALL SEWER

STA. 365+00  
SCALE 1" = 20'



FED. RD. DIST. NO.	STATE	FED. AID PROJECT	FISCAL YEAR	62
10	OHIO	4(4)	1939	68

CLEVELAND-BUFFALO ROAD  
S.H. No. 2 SEC. J.(Pt.)  
LAKE COUNTY

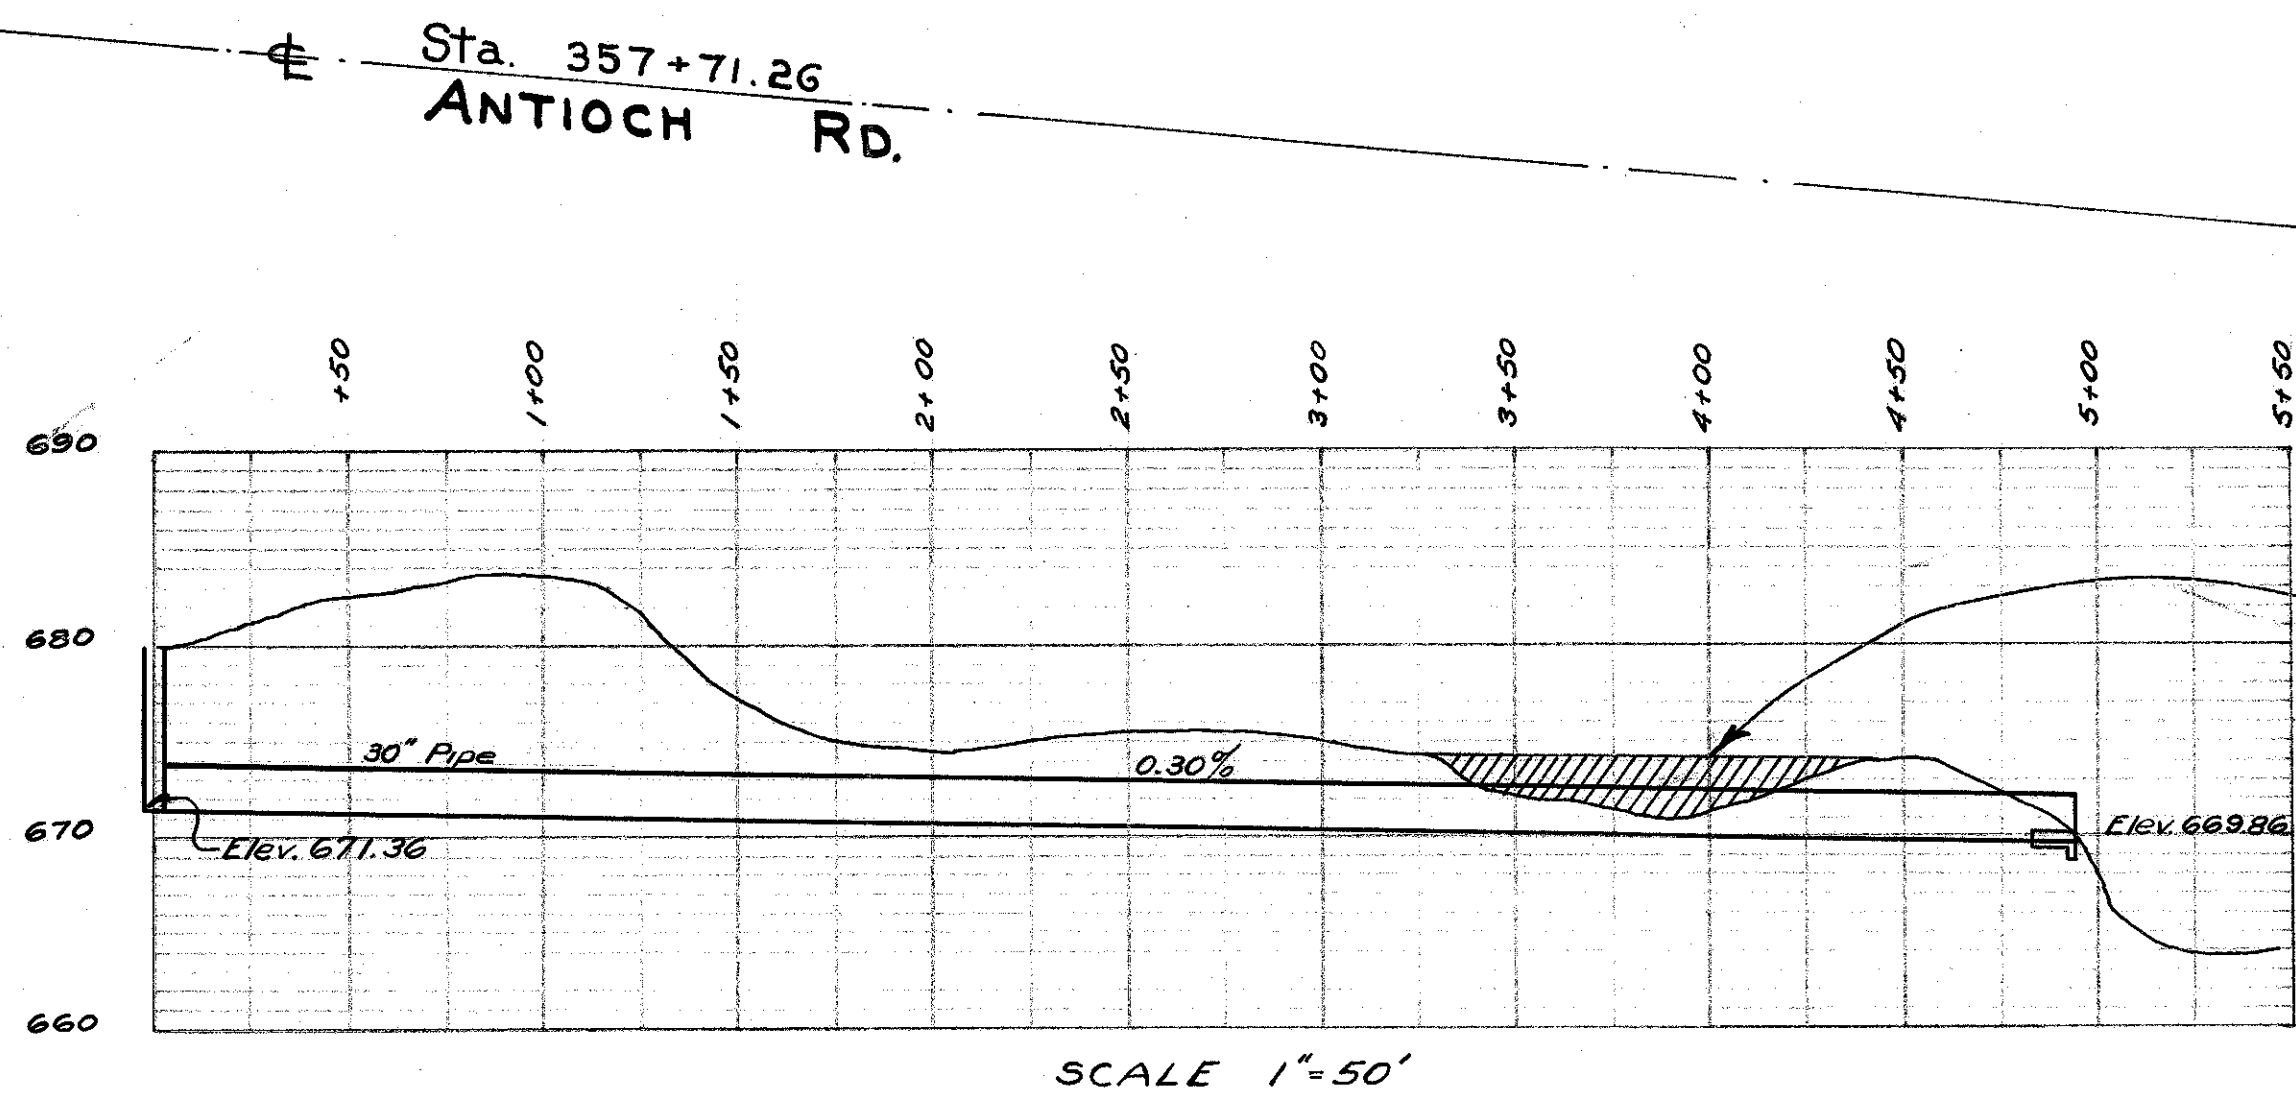

Sta. 3+25 to Sta. 4+50  
Backfill with surplus material from other portions of trench.

SCALE 1" = 50'

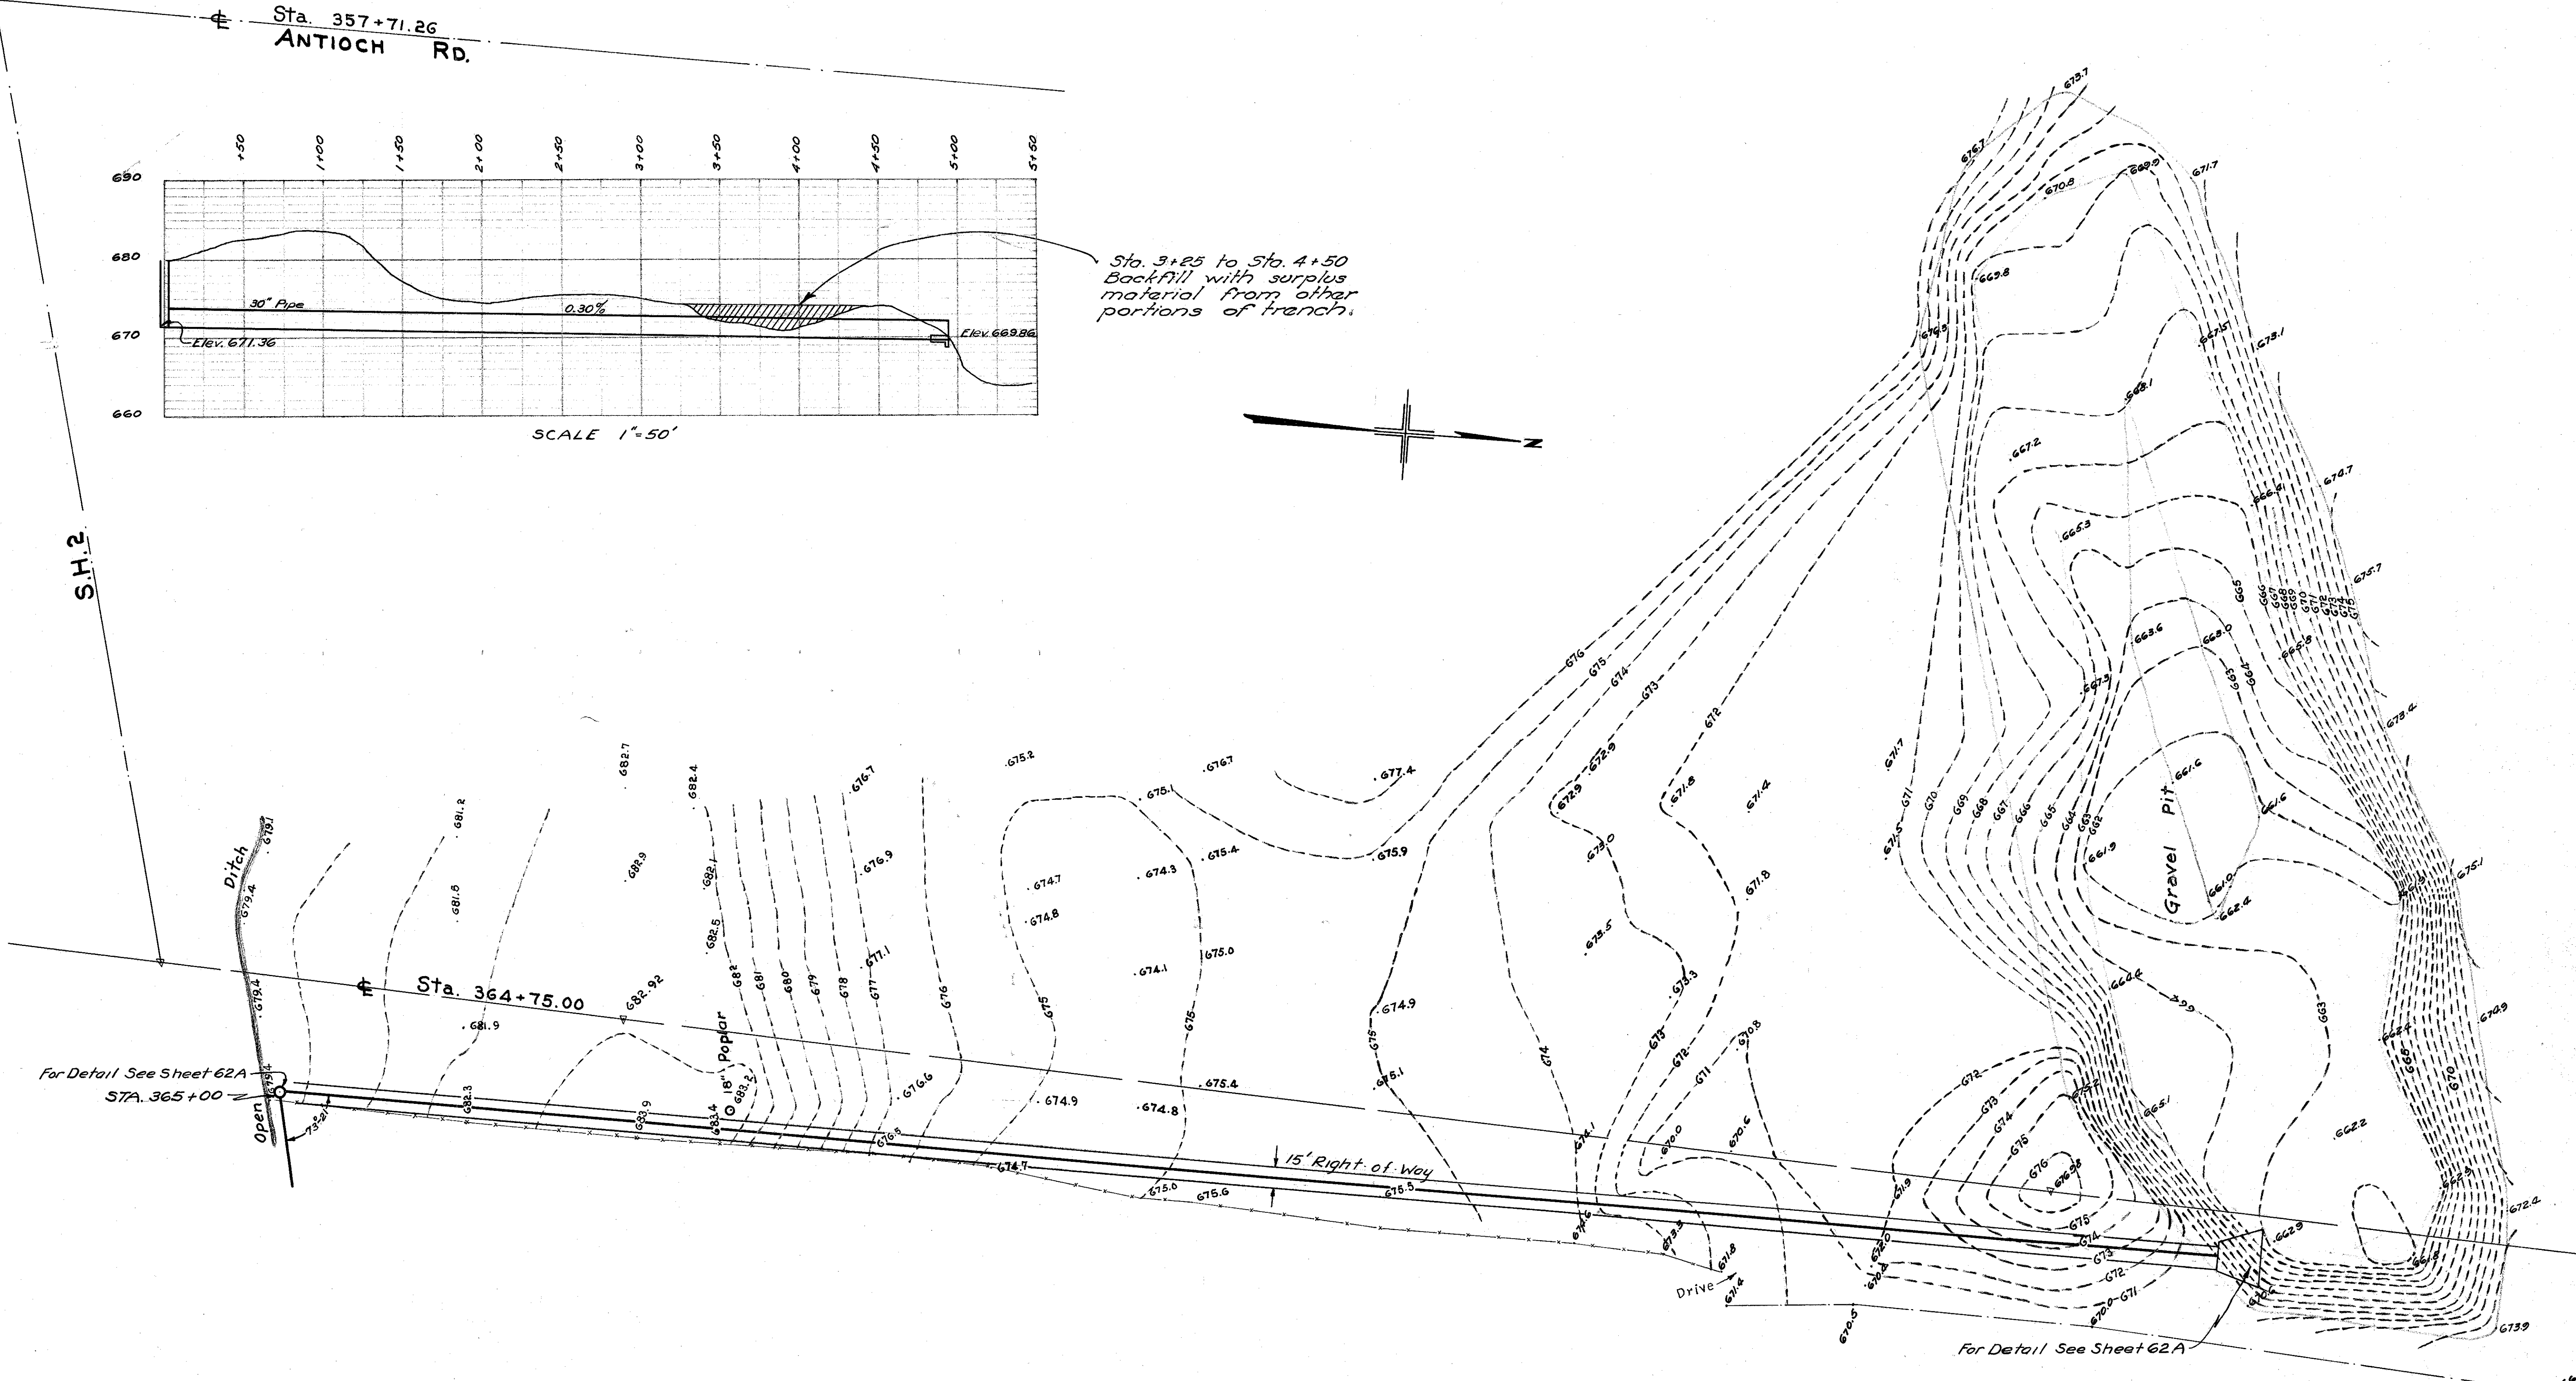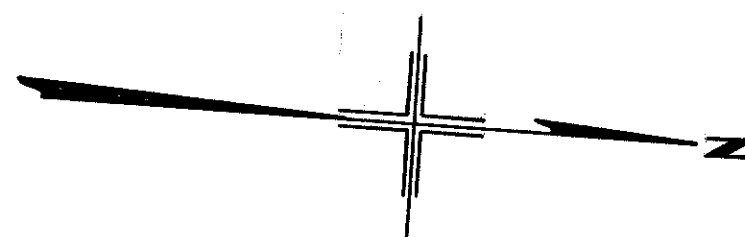

For Detail See Sheet 62A  
STA. 365+00

For Detail See Sheet 62A