

**STATE OF OHIO
DEPARTMENT OF TRANSPORTATION
LAK-20-22.916/VARIOUS
CITY OF PAINESVILLE
LAKE COUNTY**

METRIC PROJECT


PROJECT DESCRIPTION

THIS PROJECT CONSISTS OF THE CONSTRUCTION OF TRAFFIC SIGNALS ALONG RICHMOND ST. (S.R. 175), MENTOR AVE. (U.S. 20), EAST ERIE ST. (U.S. 20), STATE ST., MAIN ST., JACKSON ST. AND ST. CLAIR ST. FOR A TOTAL LENGTH OF X.X KILOMETERS.


1997 SPECIFICATIONS

THE STANDARD SPECIFICATIONS OF THE STATE OF OHIO, DEPARTMENT OF TRANSPORTATION, INCLUDING CHANGES AND SUPPLEMENTAL SPECIFICATIONS LISTED IN THE PROPOSAL SHALL GOVERN THIS IMPROVEMENT.

I HEREBY APPROVE THESE PLANS AND DECLARE THAT THE MAKING OF THIS IMPROVEMENT WILL NOT REQUIRE THE CLOSING TO TRAFFIC OF THE HIGHWAY AND THAT PROVISIONS FOR THE MAINTENANCE AND SAFETY OF TRAFFIC WILL BE AS SET FORTH ON THE PLANS AND ESTIMATES.

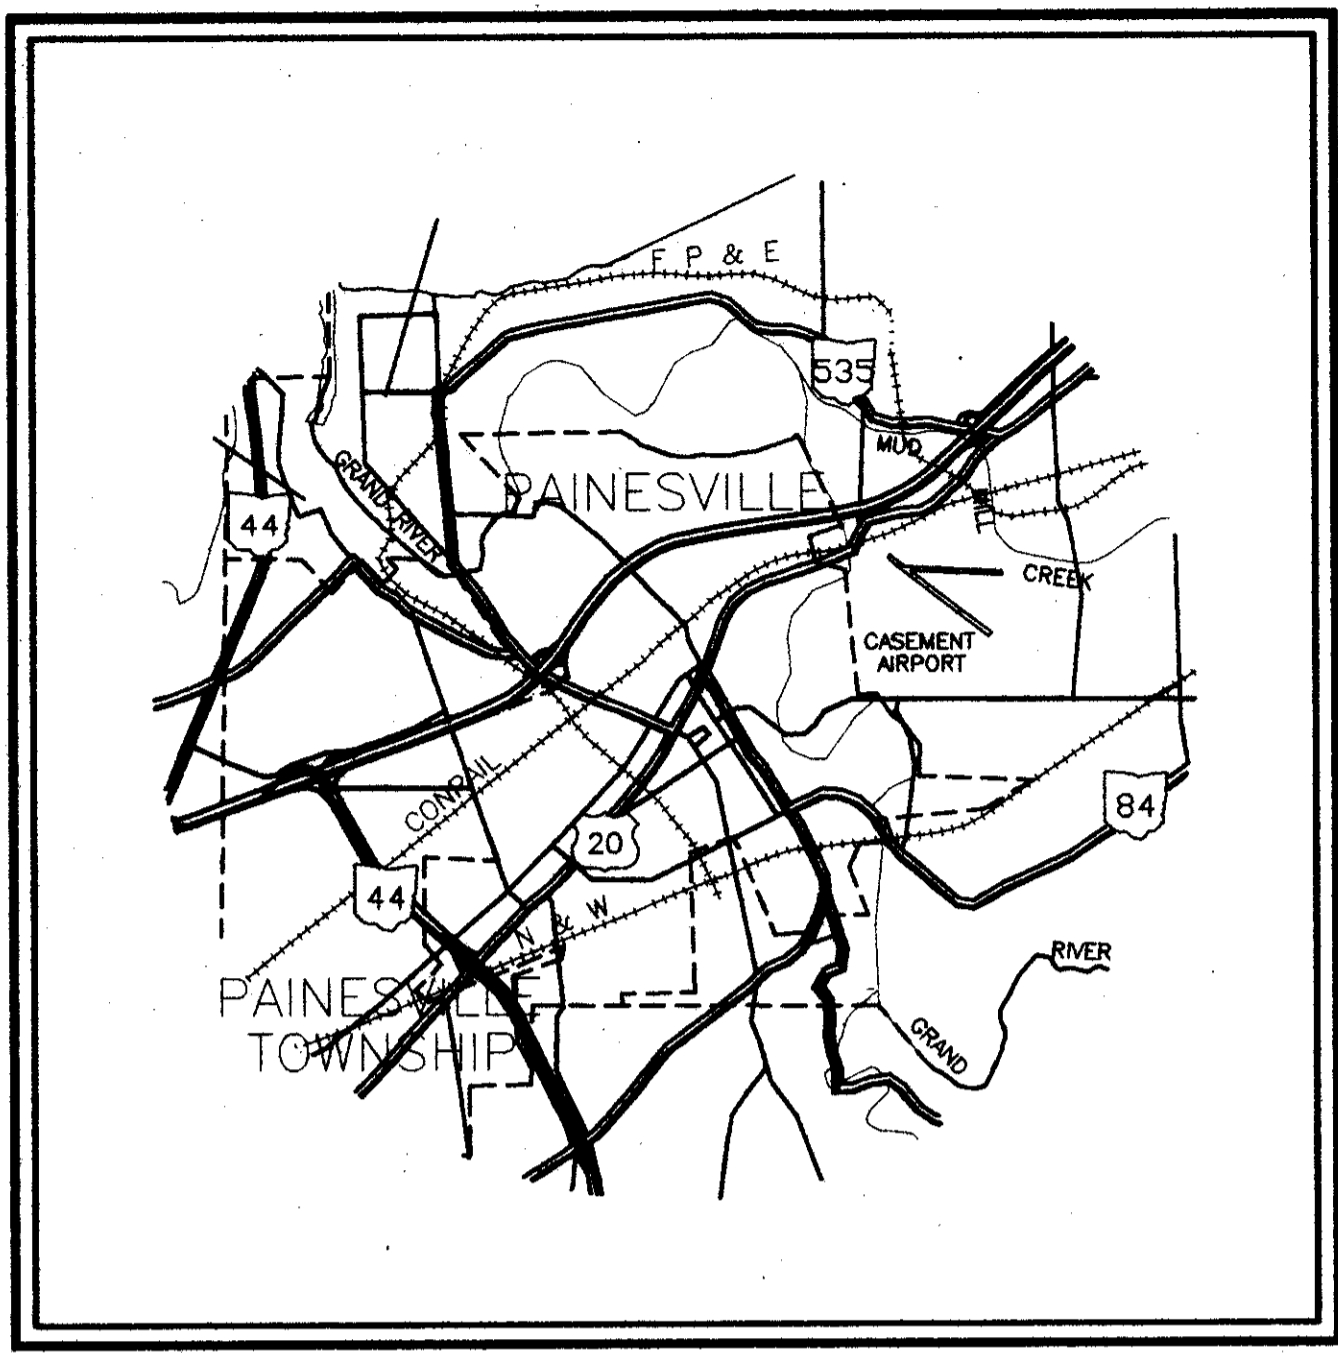

LOCATION MAP

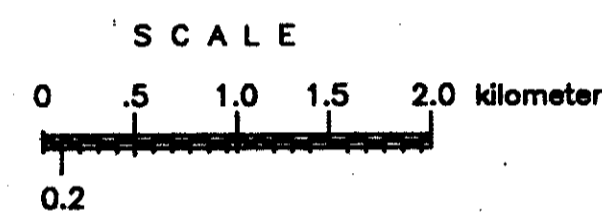

PORTION TO BE IMPROVED

STATE ROADS	
U.S. ROADS	
OTHER ROADS	

DESIGN DESIGNATION

	U.S. 20	S.R. 175
CURRENT A.D.T. (1995)	23800	15118
DESIGN YEAR A.D.T. (2005)	27621	17545
D.H.V. (2005)	2762	1754
D	50%	50%
T	2%	7%
DESIGN SPEED	48.3 kmph	64.4 kmph
LEGAL SPEED	35 mph	35 mph
DESIGN FUNCTIONAL CLASSIFICATION:	ARTERIALS (URBAN)	
DESIGN EXCEPTIONS:	NONE	

INDEX OF SHEETS

TITLE SHEET	1
SCHEMATIC PLAN	2
GENERAL NOTES	3-10
SUB-SUMMARY & GENERAL SUMMARY	11-18
TYPICAL FLEXIBLE PAVEMENT REPAIR	19
TRAFFIC CONTROL PLANS	20-90
INTERCONNECT PLANS	91-101
INTERCONNECT SUB-SUMMARY	102-107
ORIENTATION ANGLE CHART	108-111

Approved *Gay Paine* PE, PS.
Date Oct. 4, 2000 City Engineer/ Service Director

Approved *Rick C. McHugh*
Date 10-4-00 City Manager

UNDERGROUND UTILITIES

2 WORKING DAYS
BEFORE YOU DIG

CALL TOLL FREE **800-362-2764**

OHIO UTILITIES PROTECTION SERVICE
NON-MEMBERS MUST BE CALLED DIRECTLY

PLAN PREPARED BY:

TRAFFIC PRO CONSULTANTS, INC.
28917 EUCLID AVENUE
WICKLIFFE, OHIO 44092

Theodore J. Saluschi



STANDARD CONSTRUCTION DRAWINGS

LA-1.1M	09-06-95	TC-41.20	09-04-98	TC-82.11	08-20-99
MT-95.31	09-04-98	TC-41.41	09-04-98	TC-83.10	09-04-98
MT-95.32	09-04-98	TC-42.20	09-04-98	TC-83.20	07-21-98
MT-97.10	09-04-98	TC-52.10	09-01-99	TC-84.20	09-04-98
MT-105.10	09-04-98	TC-52.20	09-01-99	TC-85.10	09-04-98
MT-105.11	09-04-98	TC-81.10	09-01-99	TC-85.20	09-04-98
TC-16.20	09-04-98	TC-81.20	09-04-98		
TC-21.20	09-04-98	TC-82.10	08-20-99		

FEDERAL PROJECT NO.

PID NO.
13992

CONSTRUCTION PROJECT NO.

RAILROAD INVOLVEMENT
NONE

LAKE COUNTY
LAK-20-22.916/VARIOUS

1
111