



PED SIGNS

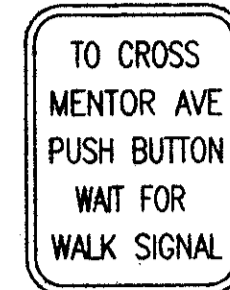

R-73A
225mm X 300mm
QTY = 4

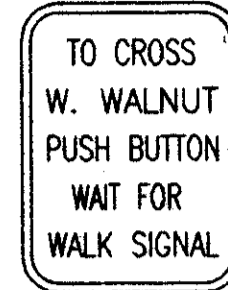


R-73A
225mm X 300 mm
QTY = 2



R-73A
225mm X 330mm
QTY = 2

REMOVAL OVERHEAD SIGNS

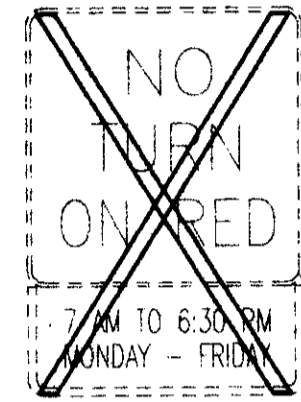

R-23
RP-23
600mm X 600 mm
240mm X 600 mm
QTY = 4




MENTOR AVE. (U.S. 20)

PROP 450 mm PULL BOX, PB11
STA 10+030.6, 5.3 m L

PROP 51 mm CONDUIT RISER
FOR INTERCONNECT
STA 10+031.6, 5.3 m L

PROP 450 mm PULL BOX, PB10
STA 10+028.3, 5.4 m R

SIGNALS

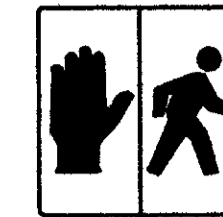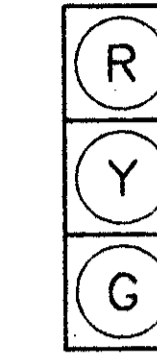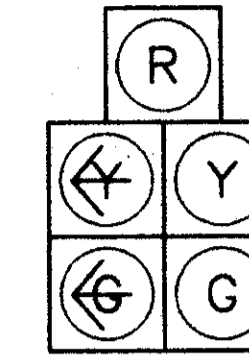


A, B, C, D,
F, G, & H

W - W
X - X
Y - Y
Z - Z
TYPE D2

ALL HEADS ARE 305 mm POLYCARBONATE

THE UNDERGROUND UTILITIES ARE SHOWN ACCORDING TO INFORMATION FURNISHED BY THE UTILITIES CONCERNED. THEIR ACCURACY IS NOT GUARANTEED, THEREFORE THEY SHOULD BE RECHECKED BEFORE UNDERGROUND CONSTRUCTION BEGINS.

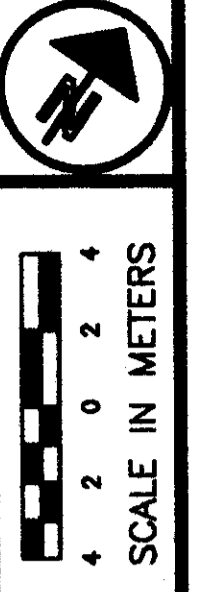

CALCULATED
CHECKED

TRAFFIC CONTROL PLAN
MENTOR AVE. (U.S. 20) & WEST WALNUT AVENUE / GRANT STREET

LAKE COUNTY
LAK-20-22.916/VARIOUS

