


SIGNAL
OPERATION
CHANGED

W-173-750
750mm x 750mm
QTY = 4
MOUNT FOR EB, WB, NB & SB TRAFFIC

ERECT W-173-750 SIGN ON MAST ARM APPROXIMATELY 1.2 METERS FROM THE SIGNAL SUPPORT UPRIGHT FOR A MINIMUM OF 30 DAYS, BUT NOT TO EXCEED FORTY-FIVE (45) DAYS. AFTER THAT TIME, THE CONTRACTOR SHALL REMOVE THE W-173-750 SIGN AND THE SIGN BECOMES THE PROPERTY OF THE CONTRACTOR. ERECTION, REMOVAL, SIGN AND MOUNTING HARDWARE SHALL BE INCIDENTAL TO THE COST OF ITEM 614, MAINTAINING TRAFFIC. SIGN SHALL BE ERECTED PRIOR TO ENERGIZING THE NEW SIGNAL INSTALLATION.

PROP. 51 mm CONDUIT RISER FOR POWER STA. 2+709.1, 6.1 m R.
PROP. 51 mm CONDUIT RISER FOR INTERCONNECT STA. 2+709.1, 6.1 m R.
PROP. 330mm X 600mm PULLBOX, PB1 STA. 2+724.9, 7.7 m R.
PROP. SIGNAL SUPPORT, P1 TYPE TC-81.20 DES.4, 11.2 m ARM PEDESTRAIN SIGNALS AND PUSHBUTTONS STA. 2+725.5, 10.5 m R.
REMOVE EXIST. STRAIN POLE W/CONTROLLER STA. 2+726.6, 11.4 m R.
PROP. CONTROLLER WITH FOUNDATION STA. 2+727.4, 12.8 m R.
PROP. 330mm X 600mm PULLBOX, PB2 STA. 2+728.0, 11.4 m R.
PROP. 330mm X 600mm PULLBOX, PB3 STA. 2+731.9, 28.3 m R.

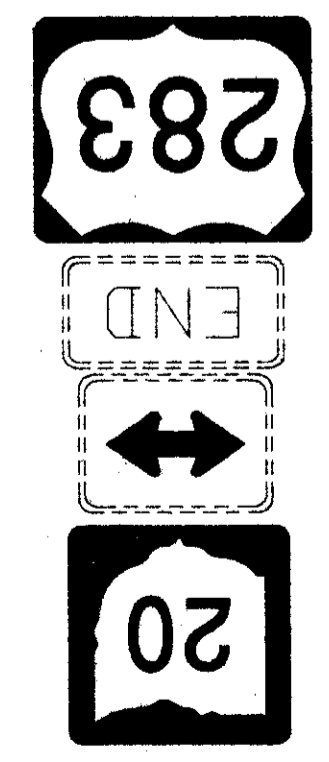

REMOVE EX. SIGNS FROM STA. 1+018.0 AND RELOCATE TO STA. 1+016.7

PROP 100mm CONCRETE WALK 4.8 SQ. m
EX. POLE #PC2027
PROP. 51 mm CONDUIT RISER STA. 1+158.5, 7.9 m R

PROP. 330mm X 600mm PULLBOX, PB7 STA. 2+720.6, 8.1 m L.

PROP. SIGNAL SUPPORT, P4 TYPE TC-81.20 DES.3, 10.4 m ARM PEDESTRAIN SIGNALS AND PUSHBUTTONS STA. 2+721.8, 10.0 m L.

REMOVE EXIST. STRAIN POLE STA. 2+723.4, 12.1 m L.

PROP. 330mm X 600mm PULLBOX, PB6 STA. 1+157.0, 7.5 m L.

REMOVE EXIST. STRAIN POLE STA. 2+744.8, 12.8 m L.

PROP. SIGNAL SUPPORT, P3 TYPE TC-81.20 DES.4, 11.2 m ARM PEDESTRAIN SIGNALS AND PUSHBUTTONS STA. 2+747.5, 9.6 m L.


PROP. 330mm X 600mm PULLBOX, PB5 STA. 2+748.4, 7.5 m L.

PED SIGNS


TO CROSS LIBERTY STREET PUSH BUTTON WAIT FOR WALK SIGNAL R-73A-9 225 mm x 300 mm QTY = 2	TO CROSS RICHMOND STREET PUSH BUTTON WAIT FOR WALK SIGNAL R-73A-9 225 mm x 300 mm QTY = 2	TO CROSS ERIE STREET PUSH BUTTON WAIT FOR WALK SIGNAL R-73A-9 225 mm x 300 mm QTY = 4
---	---	---

NO
TURN
ON RED
R-23
450 mm x 450 mm
QTY=4

R-23
450 mm x 450 mm
QTY=4

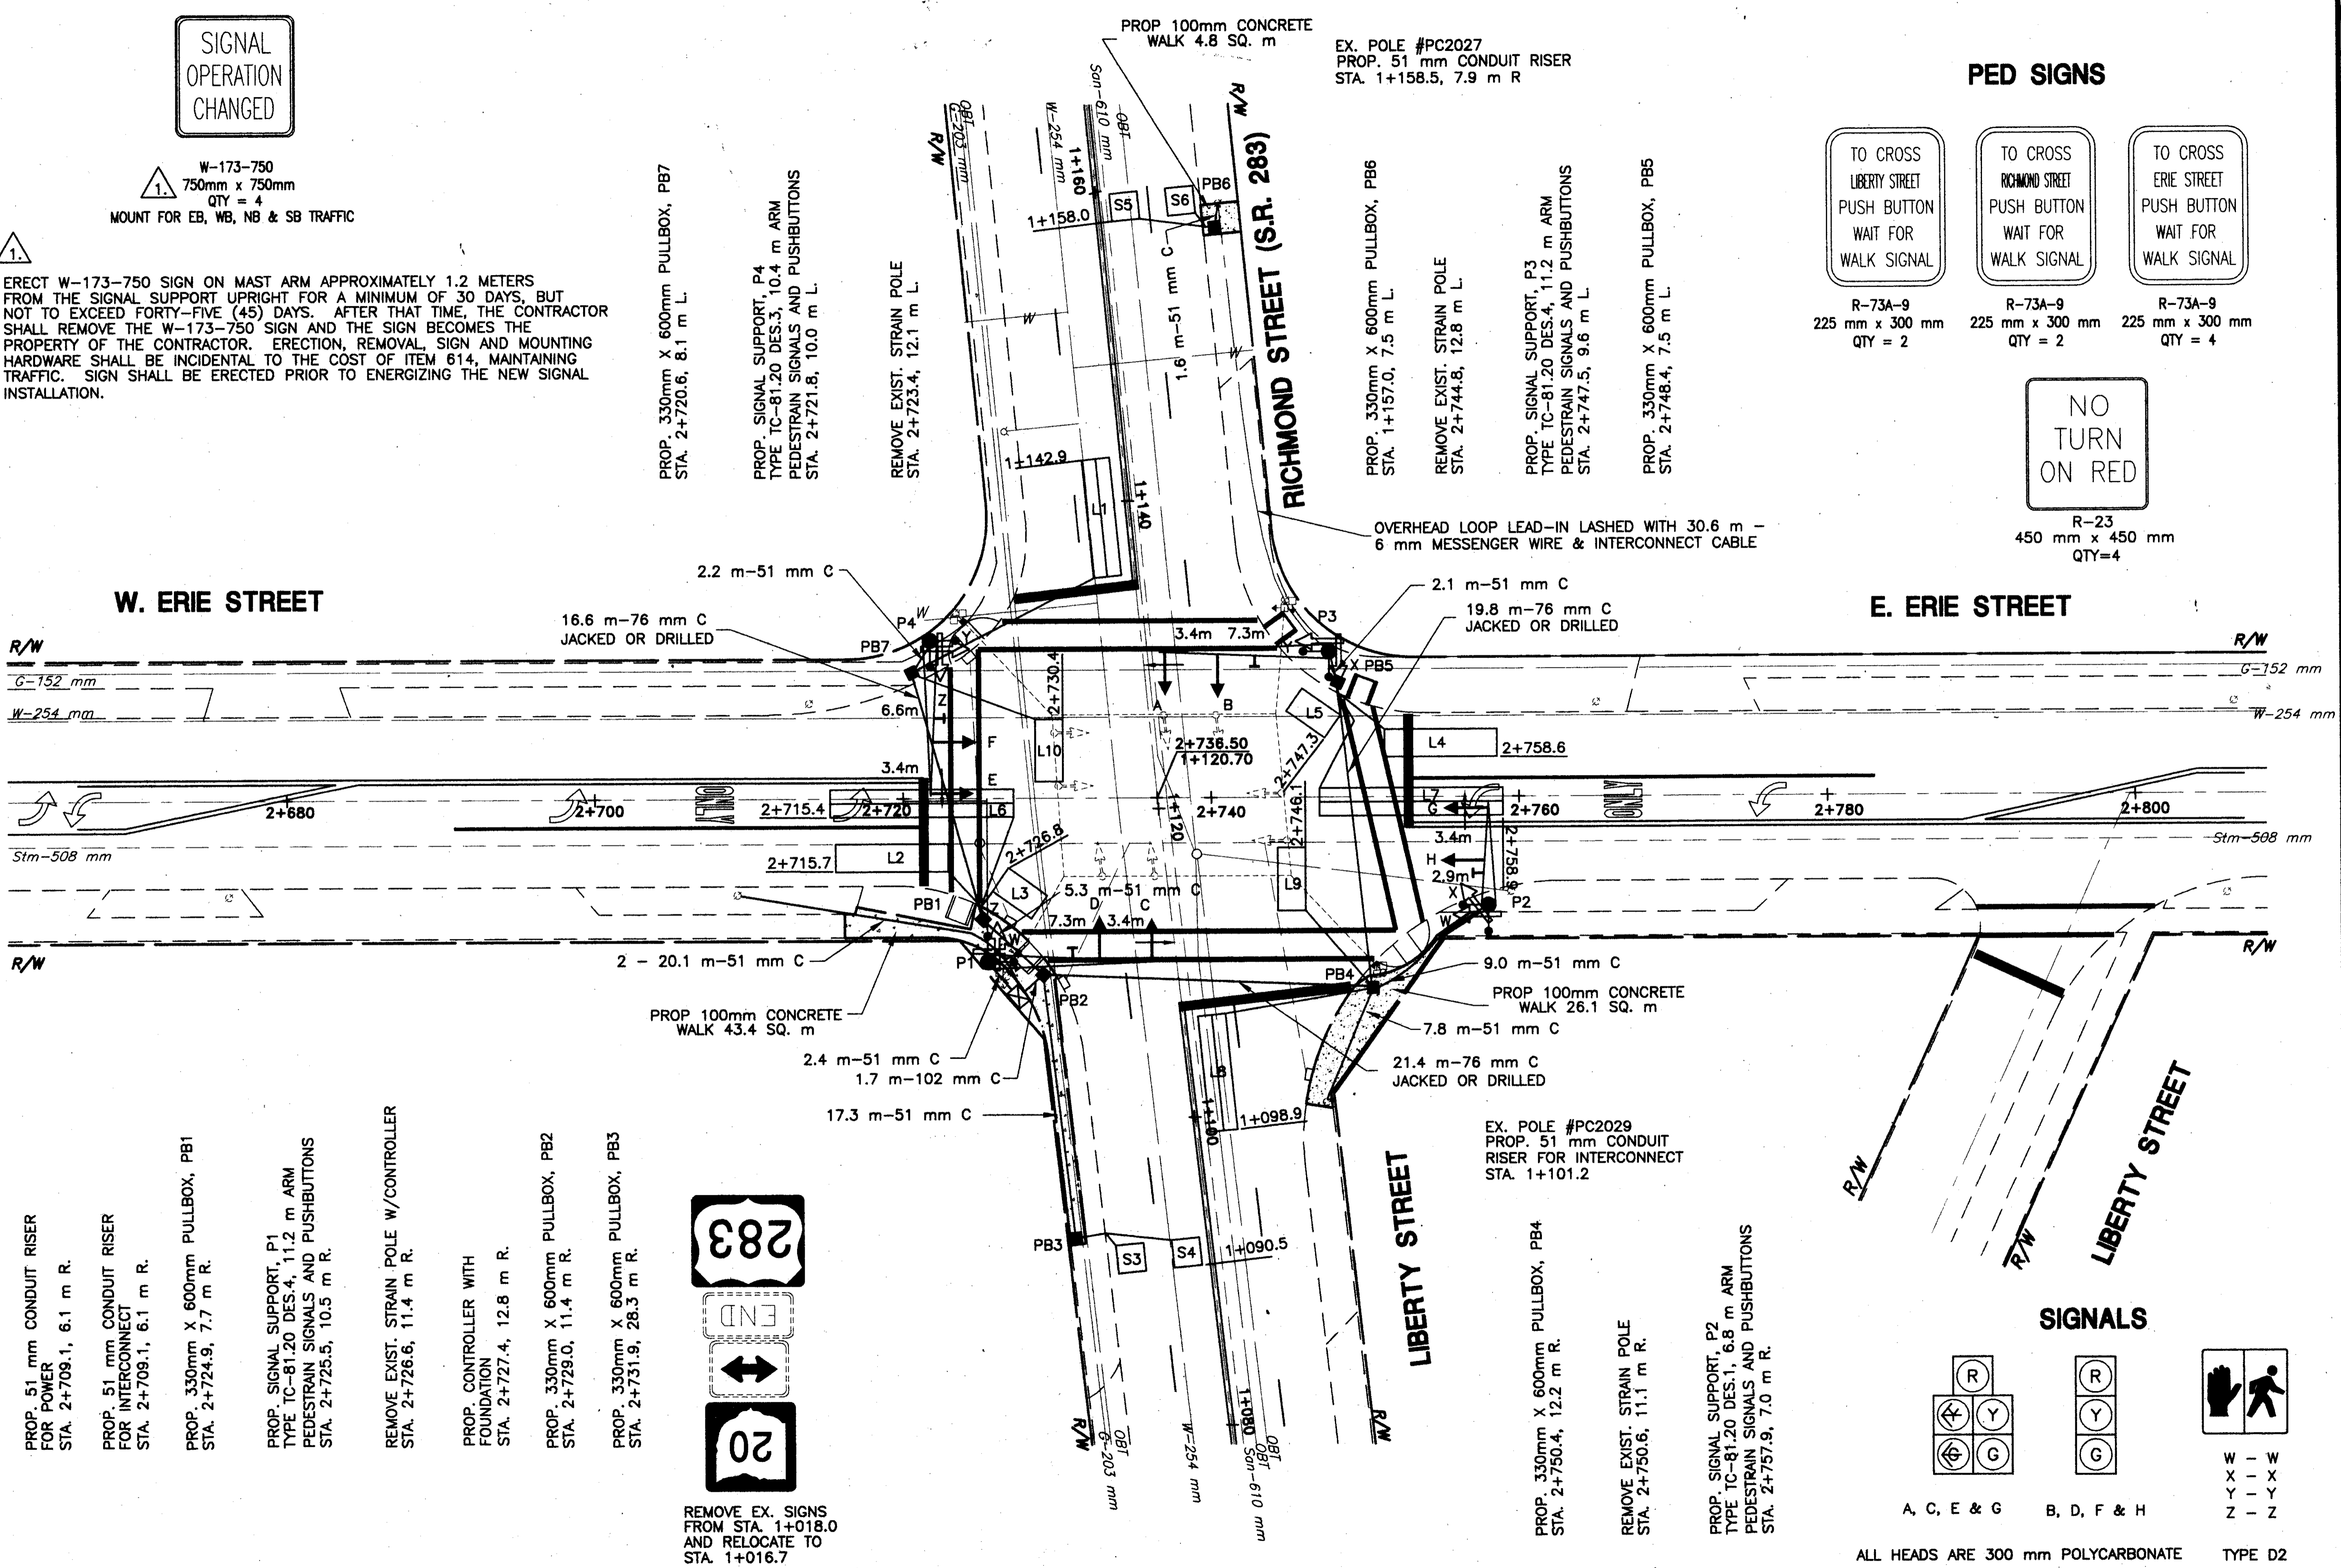

SIGNALS

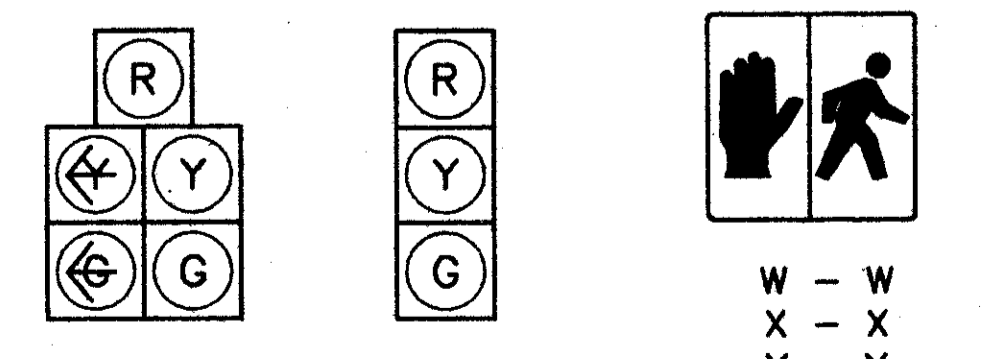

ALL HEADS ARE 300 mm POLYCARBONATE TYPE D2