



PROP. SIGNS

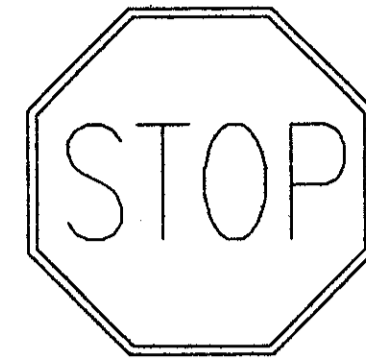


R-1
900 mm x 900 mm
QTY = 4

TRAFFIC SIGNAL REMOVAL

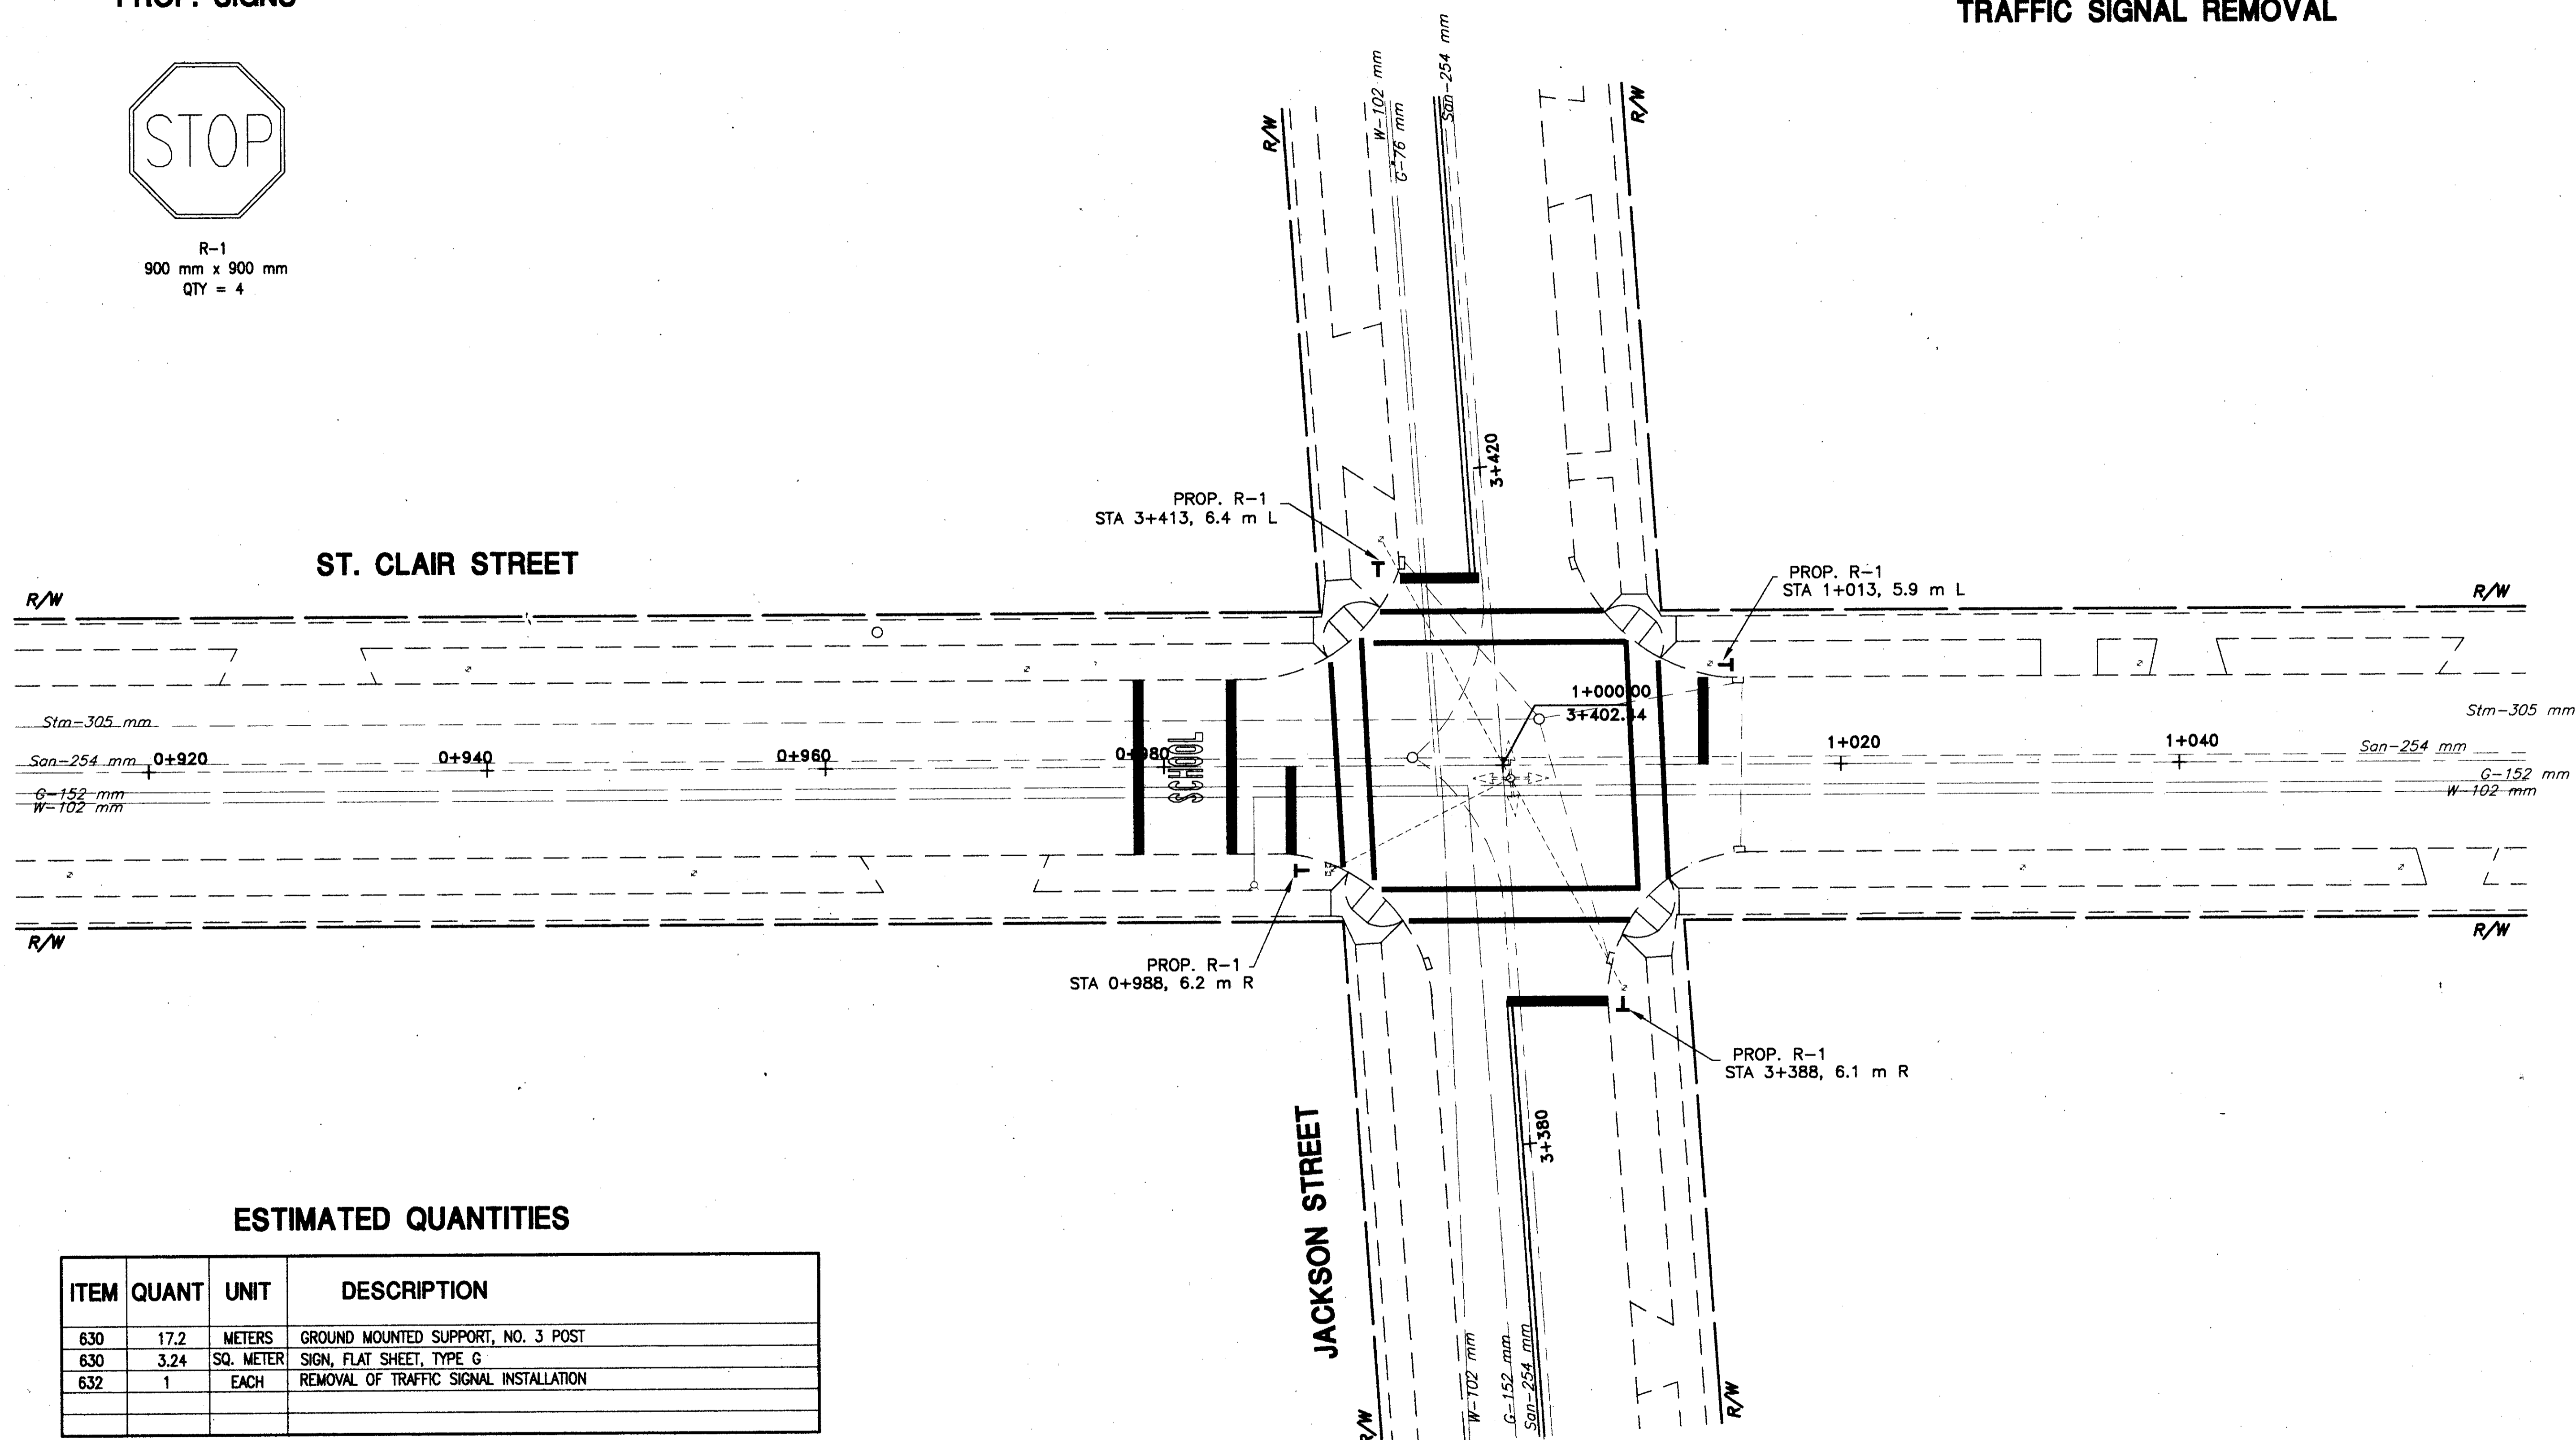

ESTIMATED QUANTITIES

ITEM	QUANT	UNIT	DESCRIPTION
630	17.2	METERS	GROUND MOUNTED SUPPORT, NO. 3 POST
630	3.24	SQ. METER	SIGN, FLAT SHEET, TYPE G
632	1	EACH	REMOVAL OF TRAFFIC SIGNAL INSTALLATION

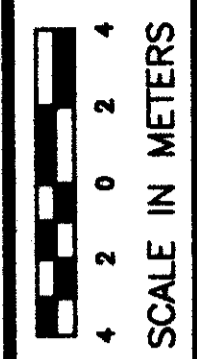

CALCULATED
CHECKED

TRAFFIC CONTROL PLAN
ST. CLAIR STREET & JACKSON STREET

LAKE COUNTY
LAK-20-22.916/VARIOUS

