



PROP SIGNALS

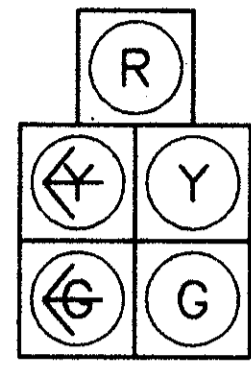


C, E & G

ALL HEADS ARE 300 mm POLYCARBONATE

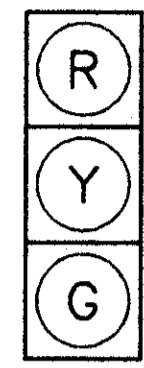

A, B, D, F, & H

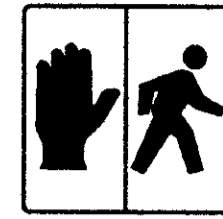

W - W
X - X
Y - Y
Z - Z
TYPE D2

THE UNDERGROUND UTILITIES ARE SHOWN ACCORDING TO INFORMATION FURNISHED BY THE UTILITIES CONCERNED. THEIR ACCURACY IS NOT GUARANTEED, THEREFORE THEY SHOULD BE RECHECKED BEFORE UNDERGROUND CONSTRUCTION BEGINS.

REMOVE EXIST. PULL BOX
STA 2+408.2, 5.9 m L

REMOVE EXIST. CONTROLLER
STA 2+416.4, 5.9 m L

REMOVE EXIST. STRAIN POLE
STA 2+418.2, 5.9 m L

REMOVE EXIST. PULL BOX
STA 2+423.9, 9.4 m L

PROP SIGNAL SUPPORT, P4
TYPE TC-81.20M, DESIGN 4, 10.4 m ARM WITH
PEDESTRIAN SIGNALS AND PUSHBUTTONS
STA 2+424.2, 10.3 m L

PROP 450 mm PULL BOX, PB9
STA 2+424.9, 12.7 m L

REMOVE EXIST. STRAIN POLE
STA 2+441.4, 23.0 m L

PROP SIGNAL SUPPORT, P1
TYPE TC-81.20M, DESIGN 11, 12.4 m ARM WITH
PROP PEDESTRIAN SIGNALS AND PUSHBUTTONS
STA 2+445.5, 9.9 m L

REMOVE EXIST. PEDESTAL
STA 2+40.8, 5.9 m L

PROP 600 mm PULL BOX, PB1
STA 2+455.0, 5.9 m L

PROP CONTROLLER WITH
FOUNDATION, WORK PAD AND PHONE DROP
STA 2+457.3, 5.7 m L

PROP POWER SOURCE
WITH 51 mm CONDUIT RISER
STA 2+460.8, 5.0 m L


PROP 51 mm CONDUIT RISER
FOR INTERCONNECT
STA 2+460.8, 5.0 m L

PROP. 450 mm PULL BOX, PB2
STA 2+497.3, 5.6 m L

WEST WALNUT AVENUE


EAST WALNUT AVENUE

LIBERTY STREET

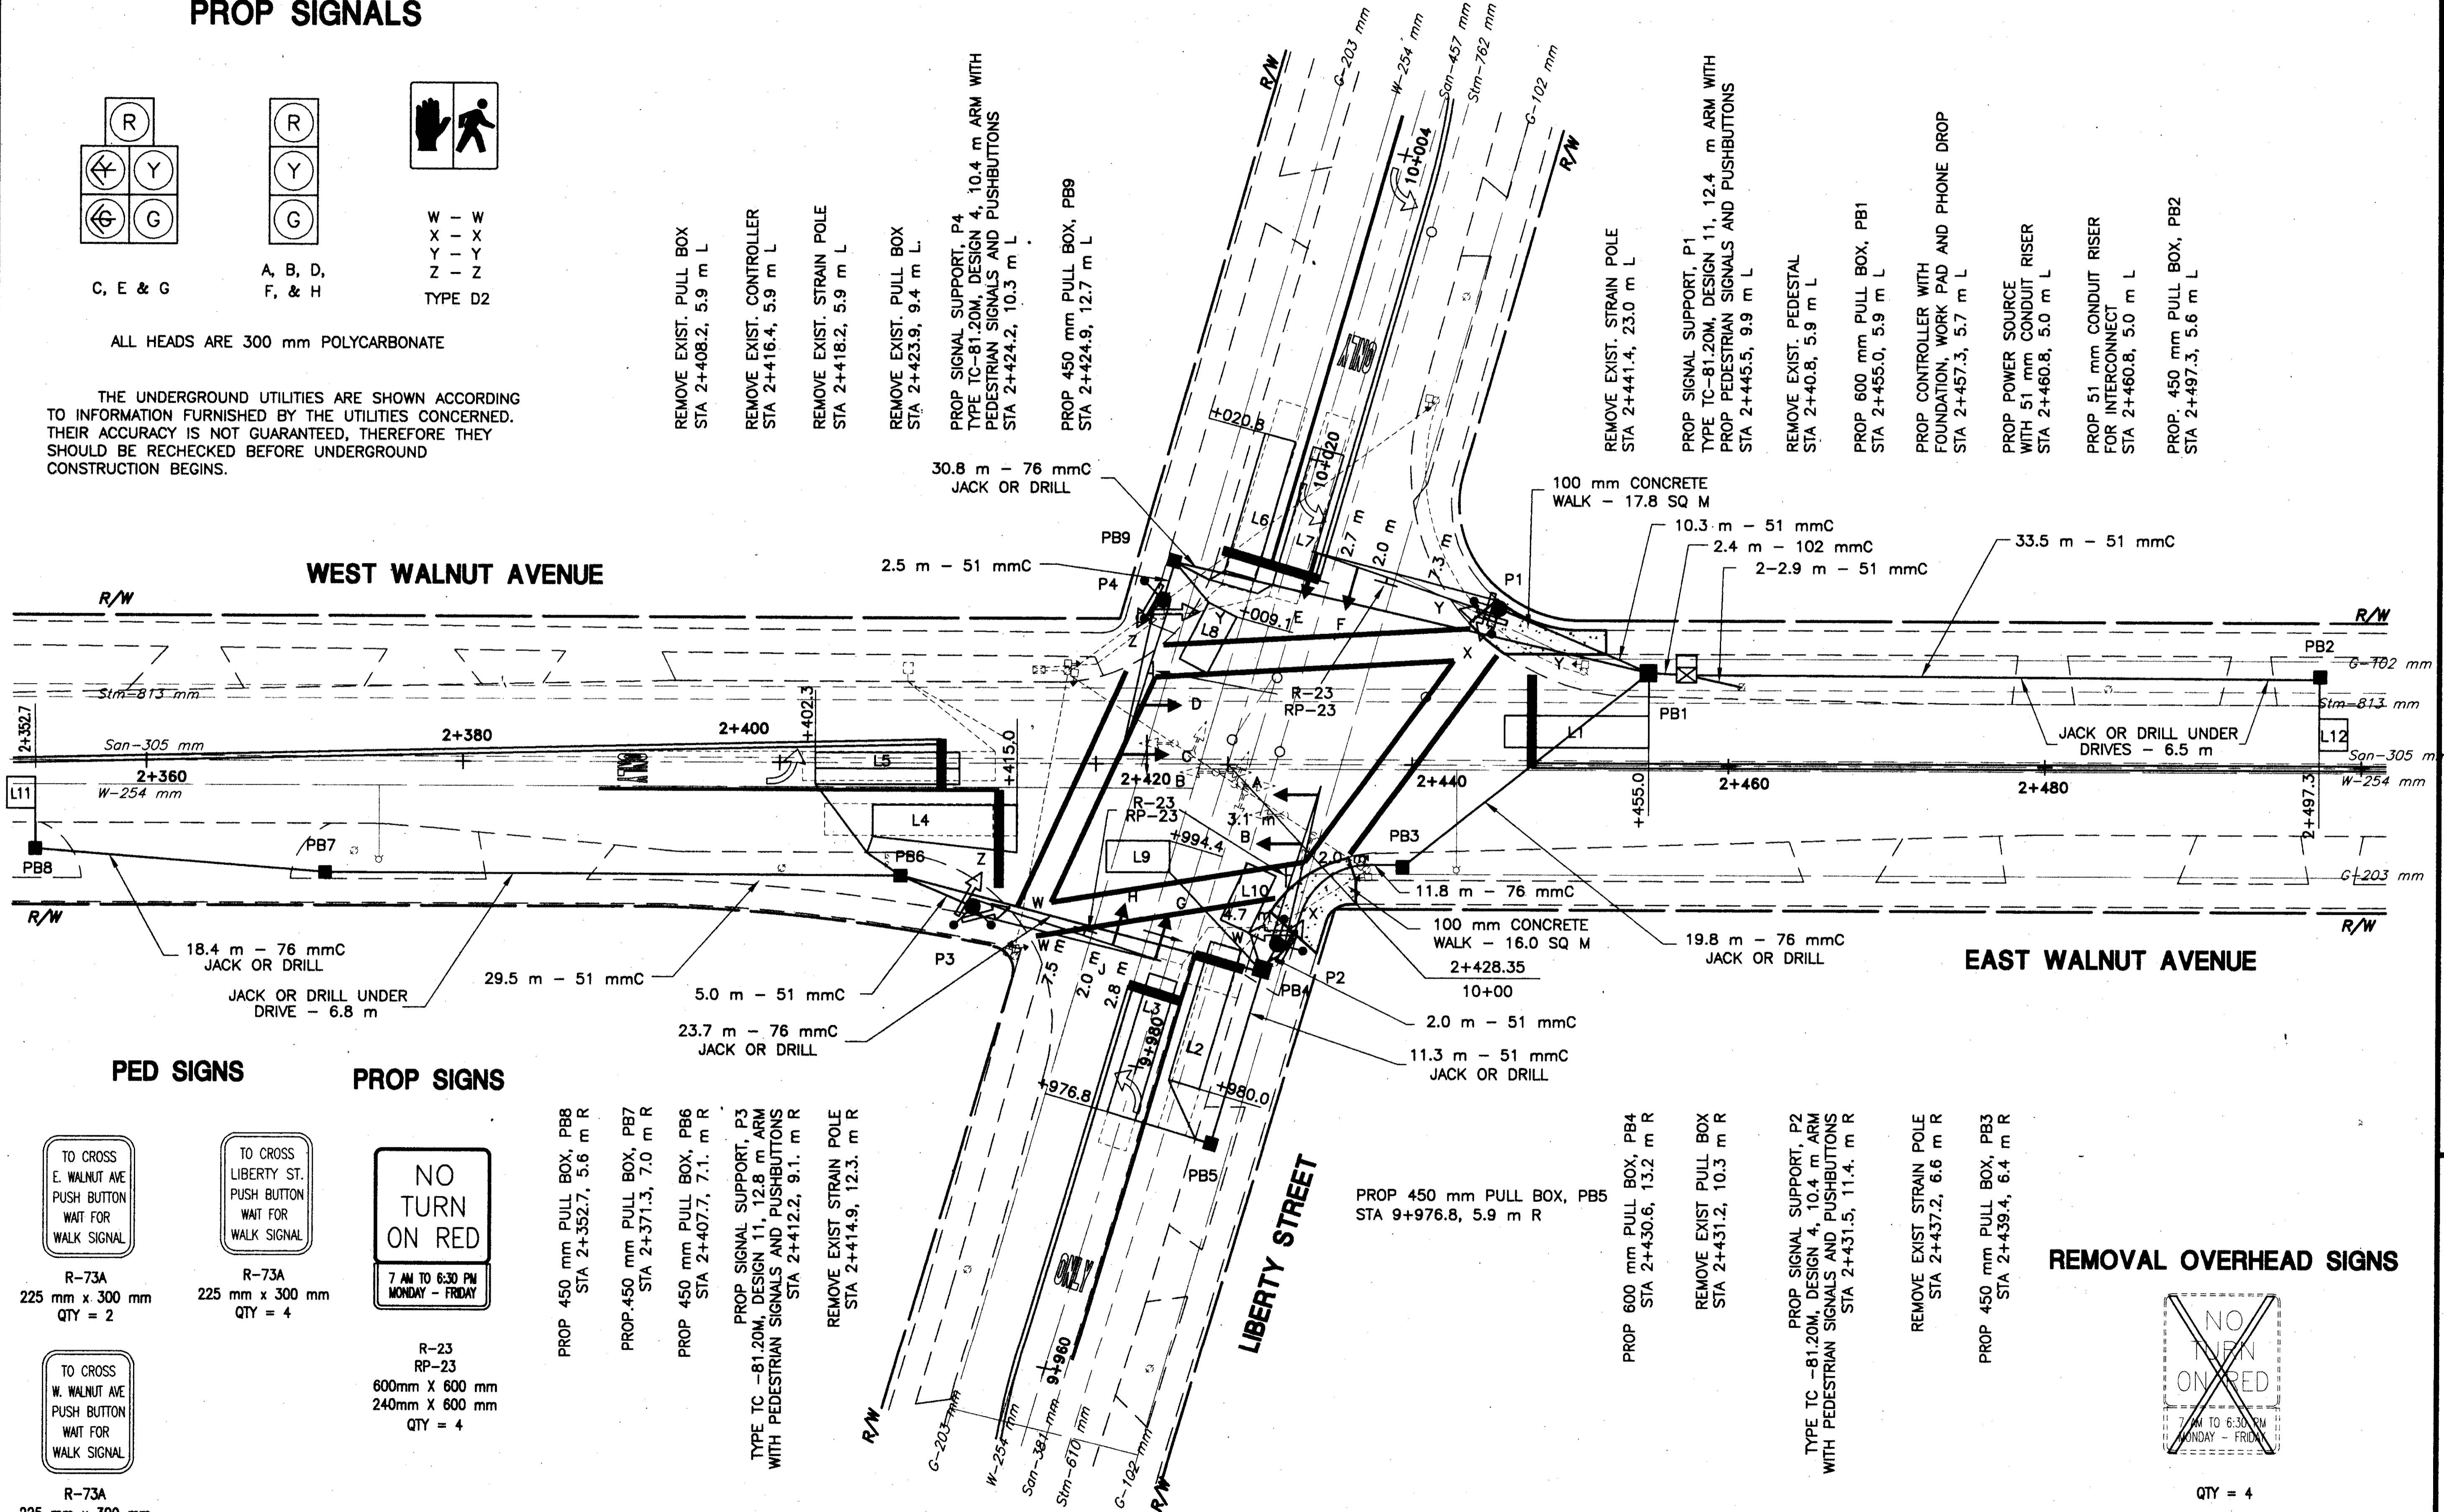

PED SIGNS


PROP SIGNS

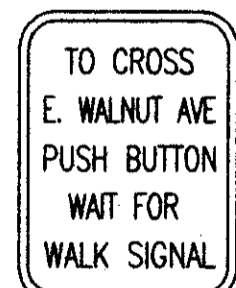


R-73A
225 mm x 300 mm
QTY = 2



R-73A
225 mm x 300 mm
QTY = 4

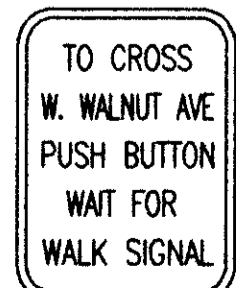

R-73A
225 mm x 300 mm
QTY = 2

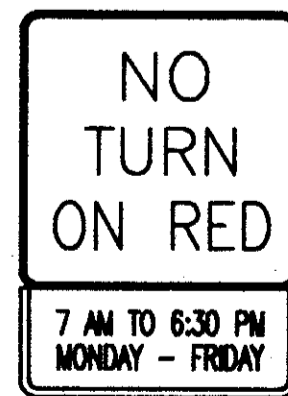

R-23
RP-23
600mm X 600 mm
240mm X 600 mm
QTY = 4

PROP 450 mm PULL BOX, PB8
STA 2+352.7, 5.6 m R

PROP 450 mm PULL BOX, PB7
STA 2+371.3, 7.0 m R

PROP 450 mm PULL BOX, PB6
STA 2+407.7, 7.1 m R

PROP SIGNAL SUPPORT, P3
TYPE TC -81.20M, DESIGN 11, 12.8 m ARM
WITH PEDESTRIAN SIGNALS AND PUSHBUTTONS
STA 2+412.2, 9.1 m R

REMOVE EXIST STRAIN POLE
STA 2+414.9, 12.3 m R

PROP 450 mm PULL BOX, PB5
STA 9+976.8, 5.9 m R

PROP 600 mm PULL BOX, PB4
STA 2+430.6, 13.2 m R


REMOVE EXIST PULL BOX
STA 2+431.2, 10.3 m R

PROP SIGNAL SUPPORT, P2
TYPE TC -81.20M, DESIGN 4, 10.4 m ARM
WITH PEDESTRIAN SIGNALS AND PUSHBUTTONS
STA 2+431.5, 11.4 m R

REMOVE EXIST STRAIN POLE
STA 2+437.2, 6.6 m R

PROP 450 mm PULL BOX, PB3
STA 2+439.4, 6.4 m R

REMOVAL OVERHEAD SIGNS

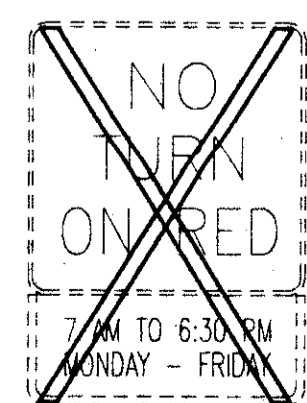

QTY = 4



CALCULATED
CHECKED

TRAFFIC CONTROL PLAN
WEST WALNUT AVENUE & LIBERTY STREET

LAKE COUNTY
LAK-20-22.916/VARIOUS