


MATCH LINE: STA. 1+700

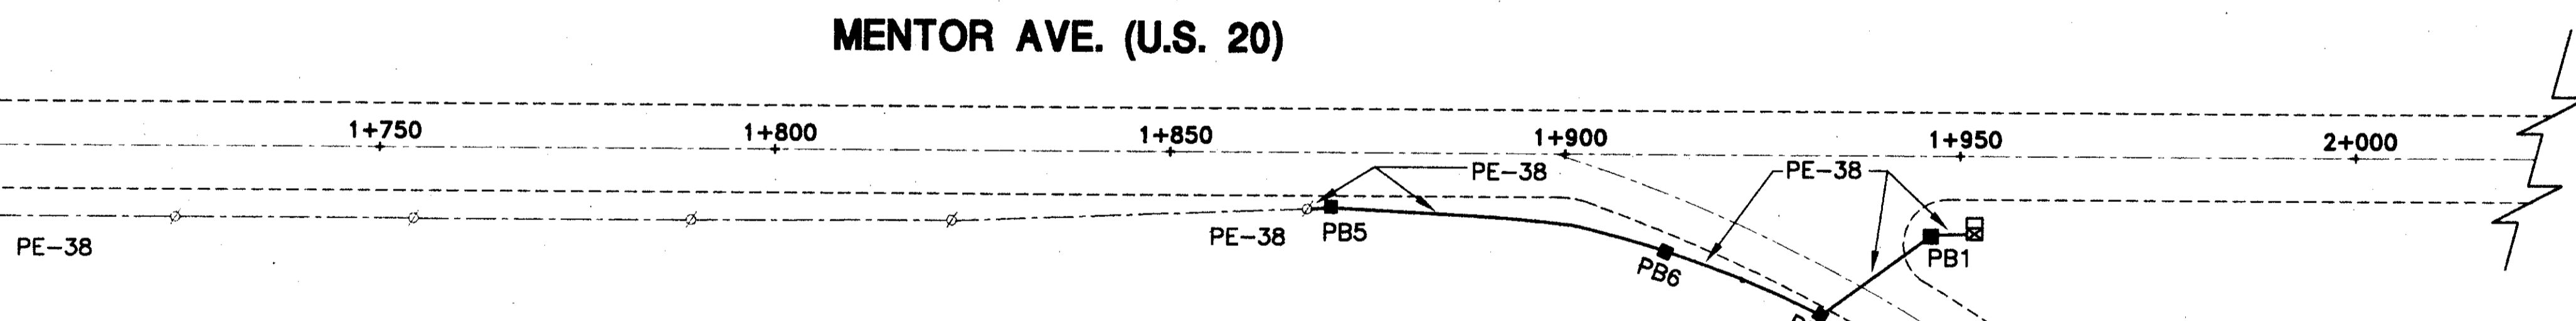

EXIST. POLE #
STA 1+724

EXIST. POLE #
STA 1+754

EXIST. POLE # 52512
STA 1+788

EXIST. POLE #
STA 1+822

EXIST. POLE # 279
W/ CONDUIT RISER
SEE SHEET #34
STA 1+867.2, 6.1 m R.

PULLBOX, PB5
SEE SHEET #34
STA 1+870.0

PULLBOX, PB6
SEE SHEET #34
STA 1+912.6

PULLBOX, PB7
SEE SHEET #34
STA 1+932.5

PULLBOX, PB1
SEE SHEET #34
STA 1+946.3, 9.8 m R.

CONTROLLER
SEE SHEET #34
STA 1+951.4, 9.8 m R.

SEE SHEET #93
MATCH LINE: STA. 10+050

EXIST. POLE #
W / 51 mm CONDUIT RISER
SEE SHEET #32
STA 10+031.6

PULLBOX, PB11
SEE SHEET #32
STA 10+030.6

SEE SHEET #91
MATCH LINE: STA. 1+300

SIGNAL SUPPORT, P2
W / 51 mm CONDUIT RISER
SEE SHEET #32
STA 1+347.0

PULLBOX, PB2
SEE SHEET #32
STA 1+347.4

CONTROLLER
SEE SHEET #32
STA 1+362.2

PULLBOX, PB8
SEE SHEET #32
STA 1+369.4

PULLBOX, PB7
SEE SHEET #32
STA 1+398.2

EXIST. POLE #
W / 51 mm CONDUIT RISER
SEE SHEET #32
STA 1+405.8

EXIST. POLE # 263
STA 1+442

EXIST. POLE # 264
STA 1+474

EXIST. POLE # 265
STA 1+506

EXIST. POLE # 267
STA 1+531

EXIST. POLE #
STA 1+568

EXIST. POLE #
STA 1+597

EXIST. POLE # 271
STA 1+623

EXIST. POLE # 272
STA 1+660

EXIST. POLE #
STA 1+698

GRANT ST.
PULLBOX, PB10
SEE SHEET #32
STA 10+028.3

PULLBOX, PB9
SEE SHEET #32
STA 1+362.2

PULLBOX, PB6
SEE SHEET #32
STA 1+369.4

WEST WALNUT AVE.

MENTOR AVE. (U.S. 20)

LEVAN DR.

HAYES ST.

MATCH LINE: STA. 1+700