

PROPOSED CURVE DATA
Δ = 3° 28' Lt.
D = 0-25'
TR = 13750.99
T = 416.12
L = 832.00

NOTE - FOR DETAILS OF INTERSECTION, SEE SHEET No. 50

NOTE - FOR DETAILS OF INTERSECTION, SEE SHEET No. 49

MARK	STATION	SIDE	PIPE LIN. FT.				C.D.	Sp. M.H. #	STD. NO. 1	STD. MH NO. 1 EACH
			12"	15"	18"	13-X"				
1-S	422+00	RT.	120							
2-S	423+25	RT.		33			2			
3-S	423+30	RT.	6	196						
4-S	423+30	RT.								
5-S	425+00	LT.	41							
6-S	425+25	RT.		33			2			
7-S	425+30	RT.		141						
8-S	426+75	RT.			123					
9-S	426+75	RT.		336						
10-S	430+20	G.		33			2			
11-S	430+15	RT.		276						
12-S	432+95	RT.	6							
13-S	433+00	RT.		33			2			
14-S	432+95	RT.	33	70						
TOTAL			227	949	123	202	8	2	1	3

* See sheet 44 for details.

MARK	STATION	SIDE	CU. YDS. 6" T-70	DEDUCT AGG. SQ. YDS.	LF. CURB
1-D	423+04	LT.	5.3	40.8	62.0
2-D	424+06	LT.	5.3	40.8	62.0
3-D	427+10	RT.	1.9	11.9	22.0
4-D	427+35	LT.	1.1	11.9	22.0
5-D	428+90	LT.	2.0	11.9	22.0
6-D	431+40	RT.	3.8	11.9	22.0
7-D	432+15	RT.	3.8	11.9	22.0
TOTALS			23.2	141.1	234.0

STATION	SIDE	DIST.	SIZE	KIND
423+99	RT.	43	15	OAK
425+01	RT.	27	12	STP
425+37	LT.	32	10	CHERRY
425+64	LT.	32	10	"
425+90	LT.	31	10	"
426+41	LT.	31	9	"
426+47	RT.	32	18	STP
426+69	LT.	31	10	CHERRY
428+69	RT.	17	48	MAPLE
430+55	RT.	26	10	BOX ELDER
430+80	LT.	30	20	APPLE
430+99	LT.	30	24	APPLE
430+99	RT.	35	8	"
431+18	LT.	30	20	"
431+36	LT.	30	20	"
431+55	LT.	29	18	STP
431+74	LT.	29	20	APPLE
431+87	RT.	26	30	MAPLE
432+04	RT.	27	24	"
433+26	LT.	25	24	APPLE
433+45	LT.	25	24	"
424+56	RT.	29	12	STP
TOTAL				22

STATION	SIDE	LGTH.	WDTH.	Sq. FT.
422+00	RT.	489.8	4'-6"	2204.1
426+04.2	RT.	528.6	4'-6"	2378.7
431+47.3	RT.	60.5	4'-6"	272.3
432+22.3	RT.	117.7	4'-6"	529.7
TOTAL				5384.8


STATION	LGTH.	WDTH.	Sq. YDS.
430+16	430+24	8	20
432+96	433+04	8	20
432+76	432+84	8	17.8
TOTAL			51.4

MARK	STATION ON OUTFALL	CLASS. CONC.	CU. YDS.
1-H	1+53.35	2.0	
TOTAL			2.0

STATION	LGTH.	WDTH.	Sq. YDS.
422+00	428+00	600	1333.3
430+16	430+24	8	20
432+96	433+04	8	20
432+25	432+96	71	2.2
433+04	434+00	96	2.2
432+76	432+84	8	17.8
TOTAL			1425.6

STATION	SIDE	LENGTH	LN. FT.
422+00	RT. & LT.	12.00	
428+00	RT.	2.0	
428+00	LT.	2.0	
428+00	RT. & LT.	2.400	
432+25	RT.	2	
TOTAL			3622


MARK	STA.	TYPE	SIZE	DETAILS ON SHT. NO.
2-C	432+80	V.S.P. CULVERT WITH CONC. H'DWS.	12x31	43

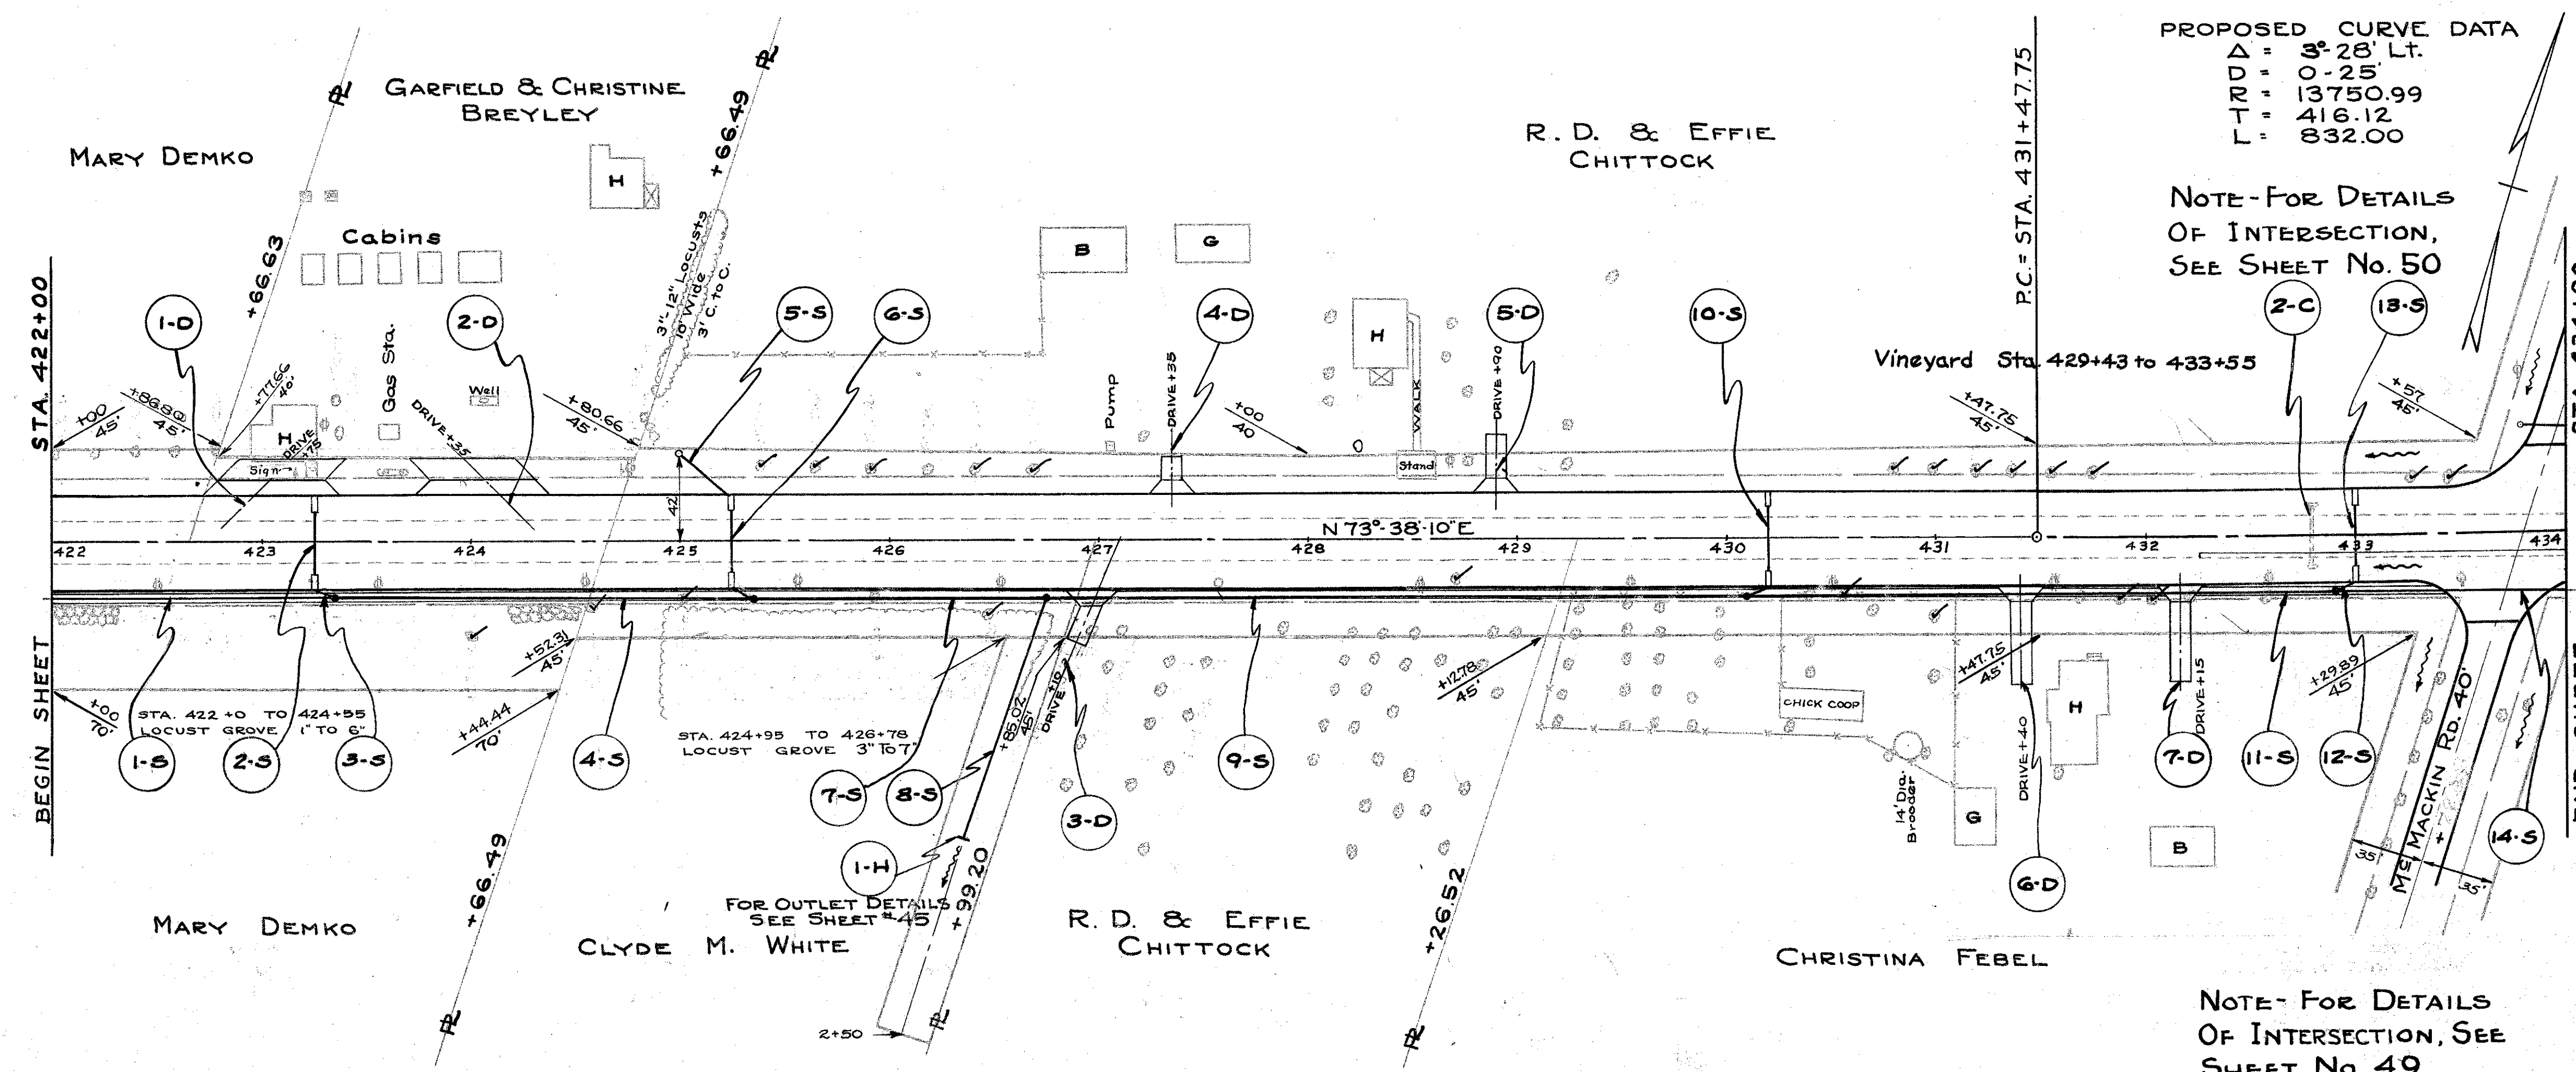

B.M. No. 6 - 423+70
Elev. 687.80
X S.E. cor. pump island
30' Lt. of E

B.M. No. 7 - 428+77
Elev. 690.23
Spk. 36" Maple
35' Lt. of E

B.M. No. 8 - 432+50
Elev. 682.80
Spk. in 36" Maple
28' Rt. of E

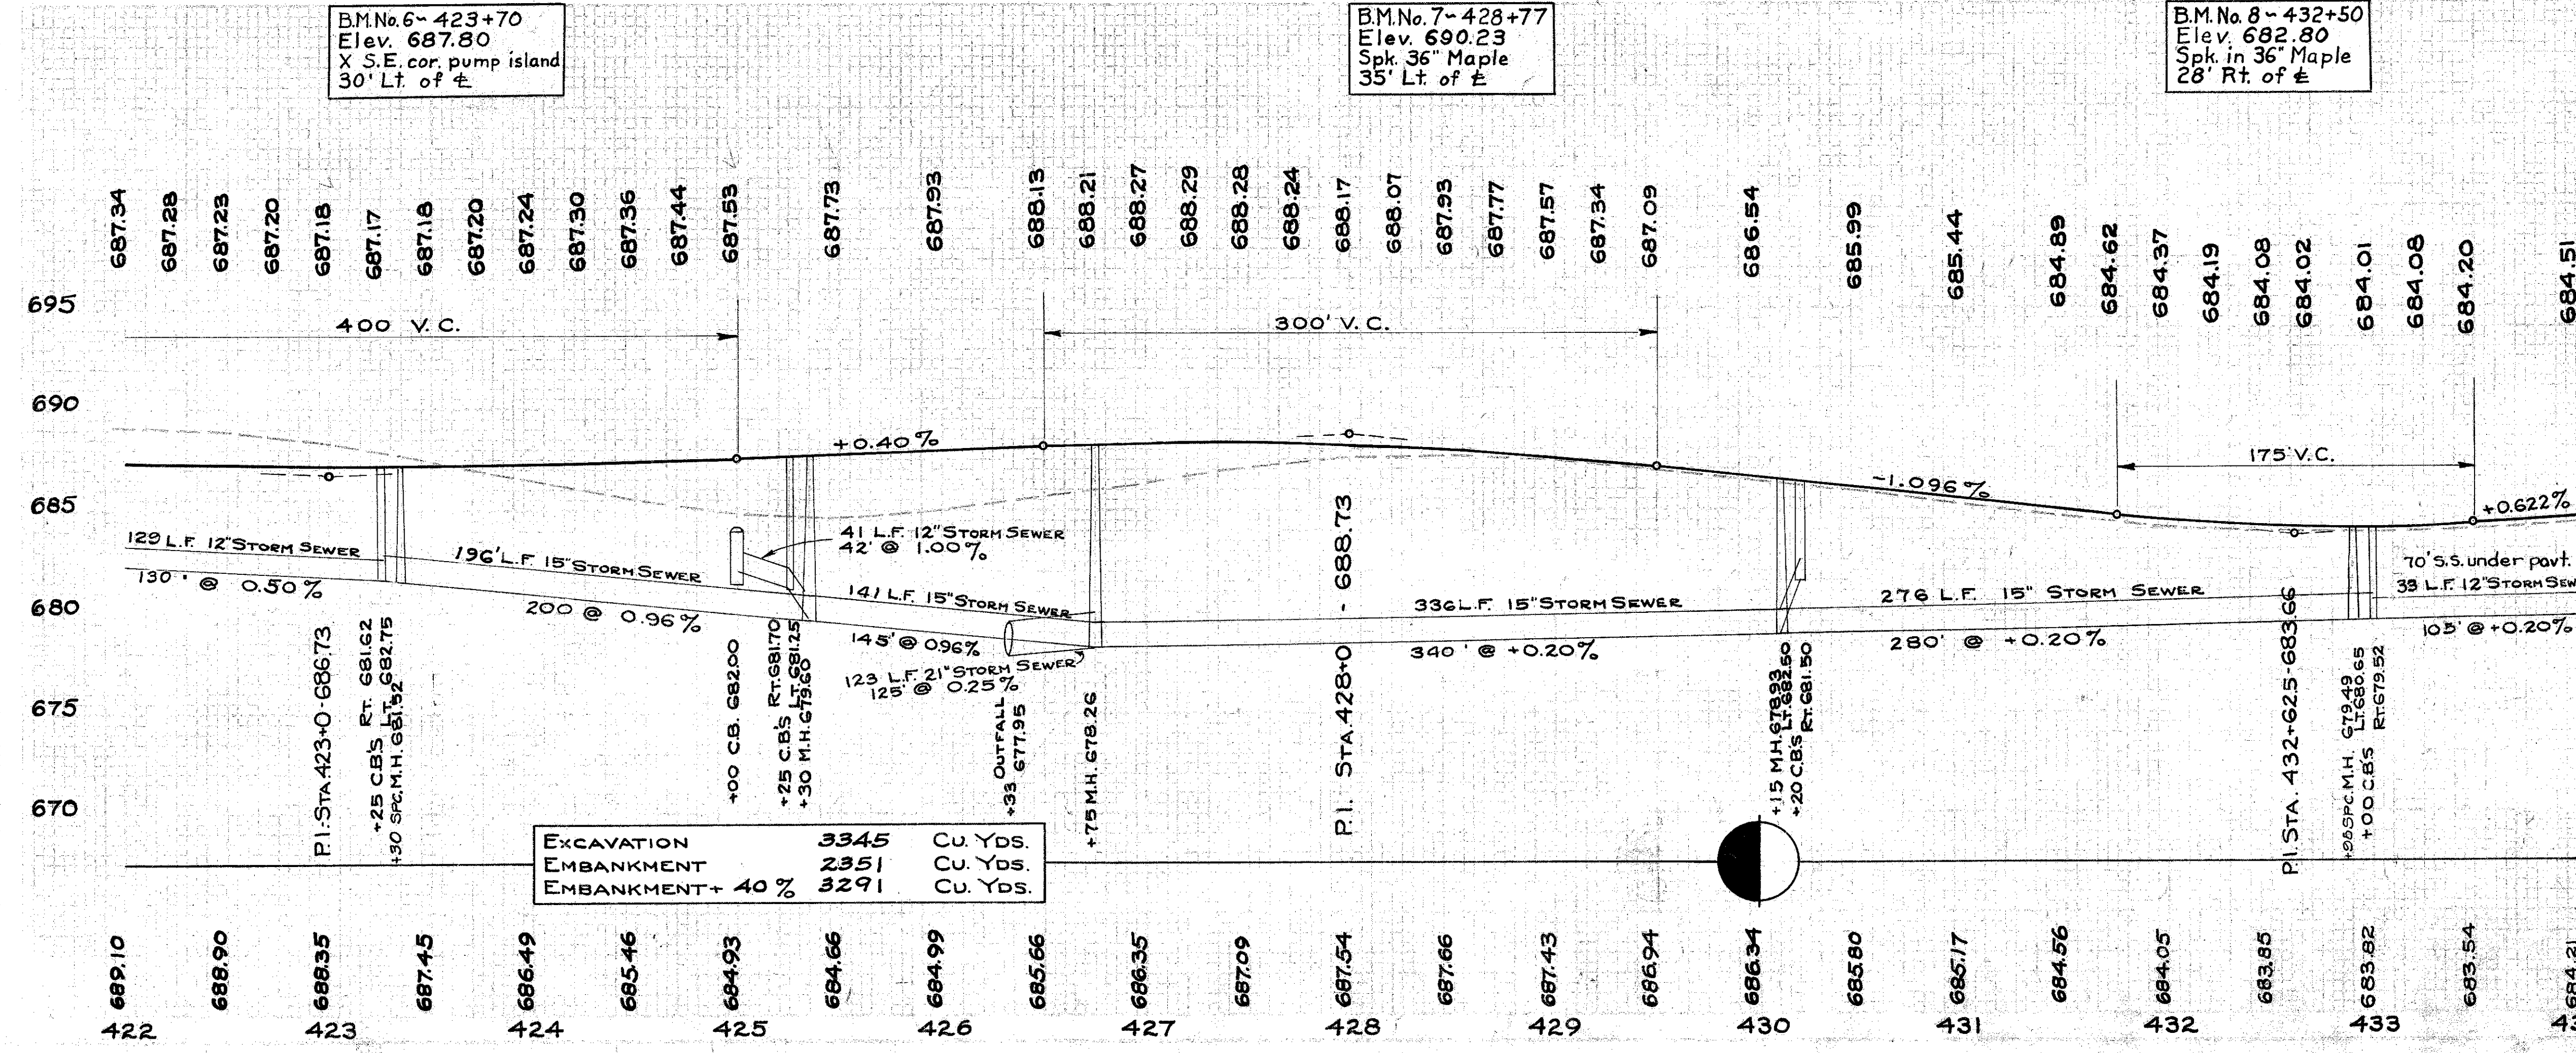

EXCAVATION	3345	CU. YDS.
EMBANKMENT	2351	CU. YDS.
EMBANKMENT + 40%	3291	CU. YDS.