


US 20-24.98-28.01

FED. AID 22
 10 OHIO 5-A(4) 1940 64
LAKE COUNTY
S.H. 2 SEC. Q (PT.)

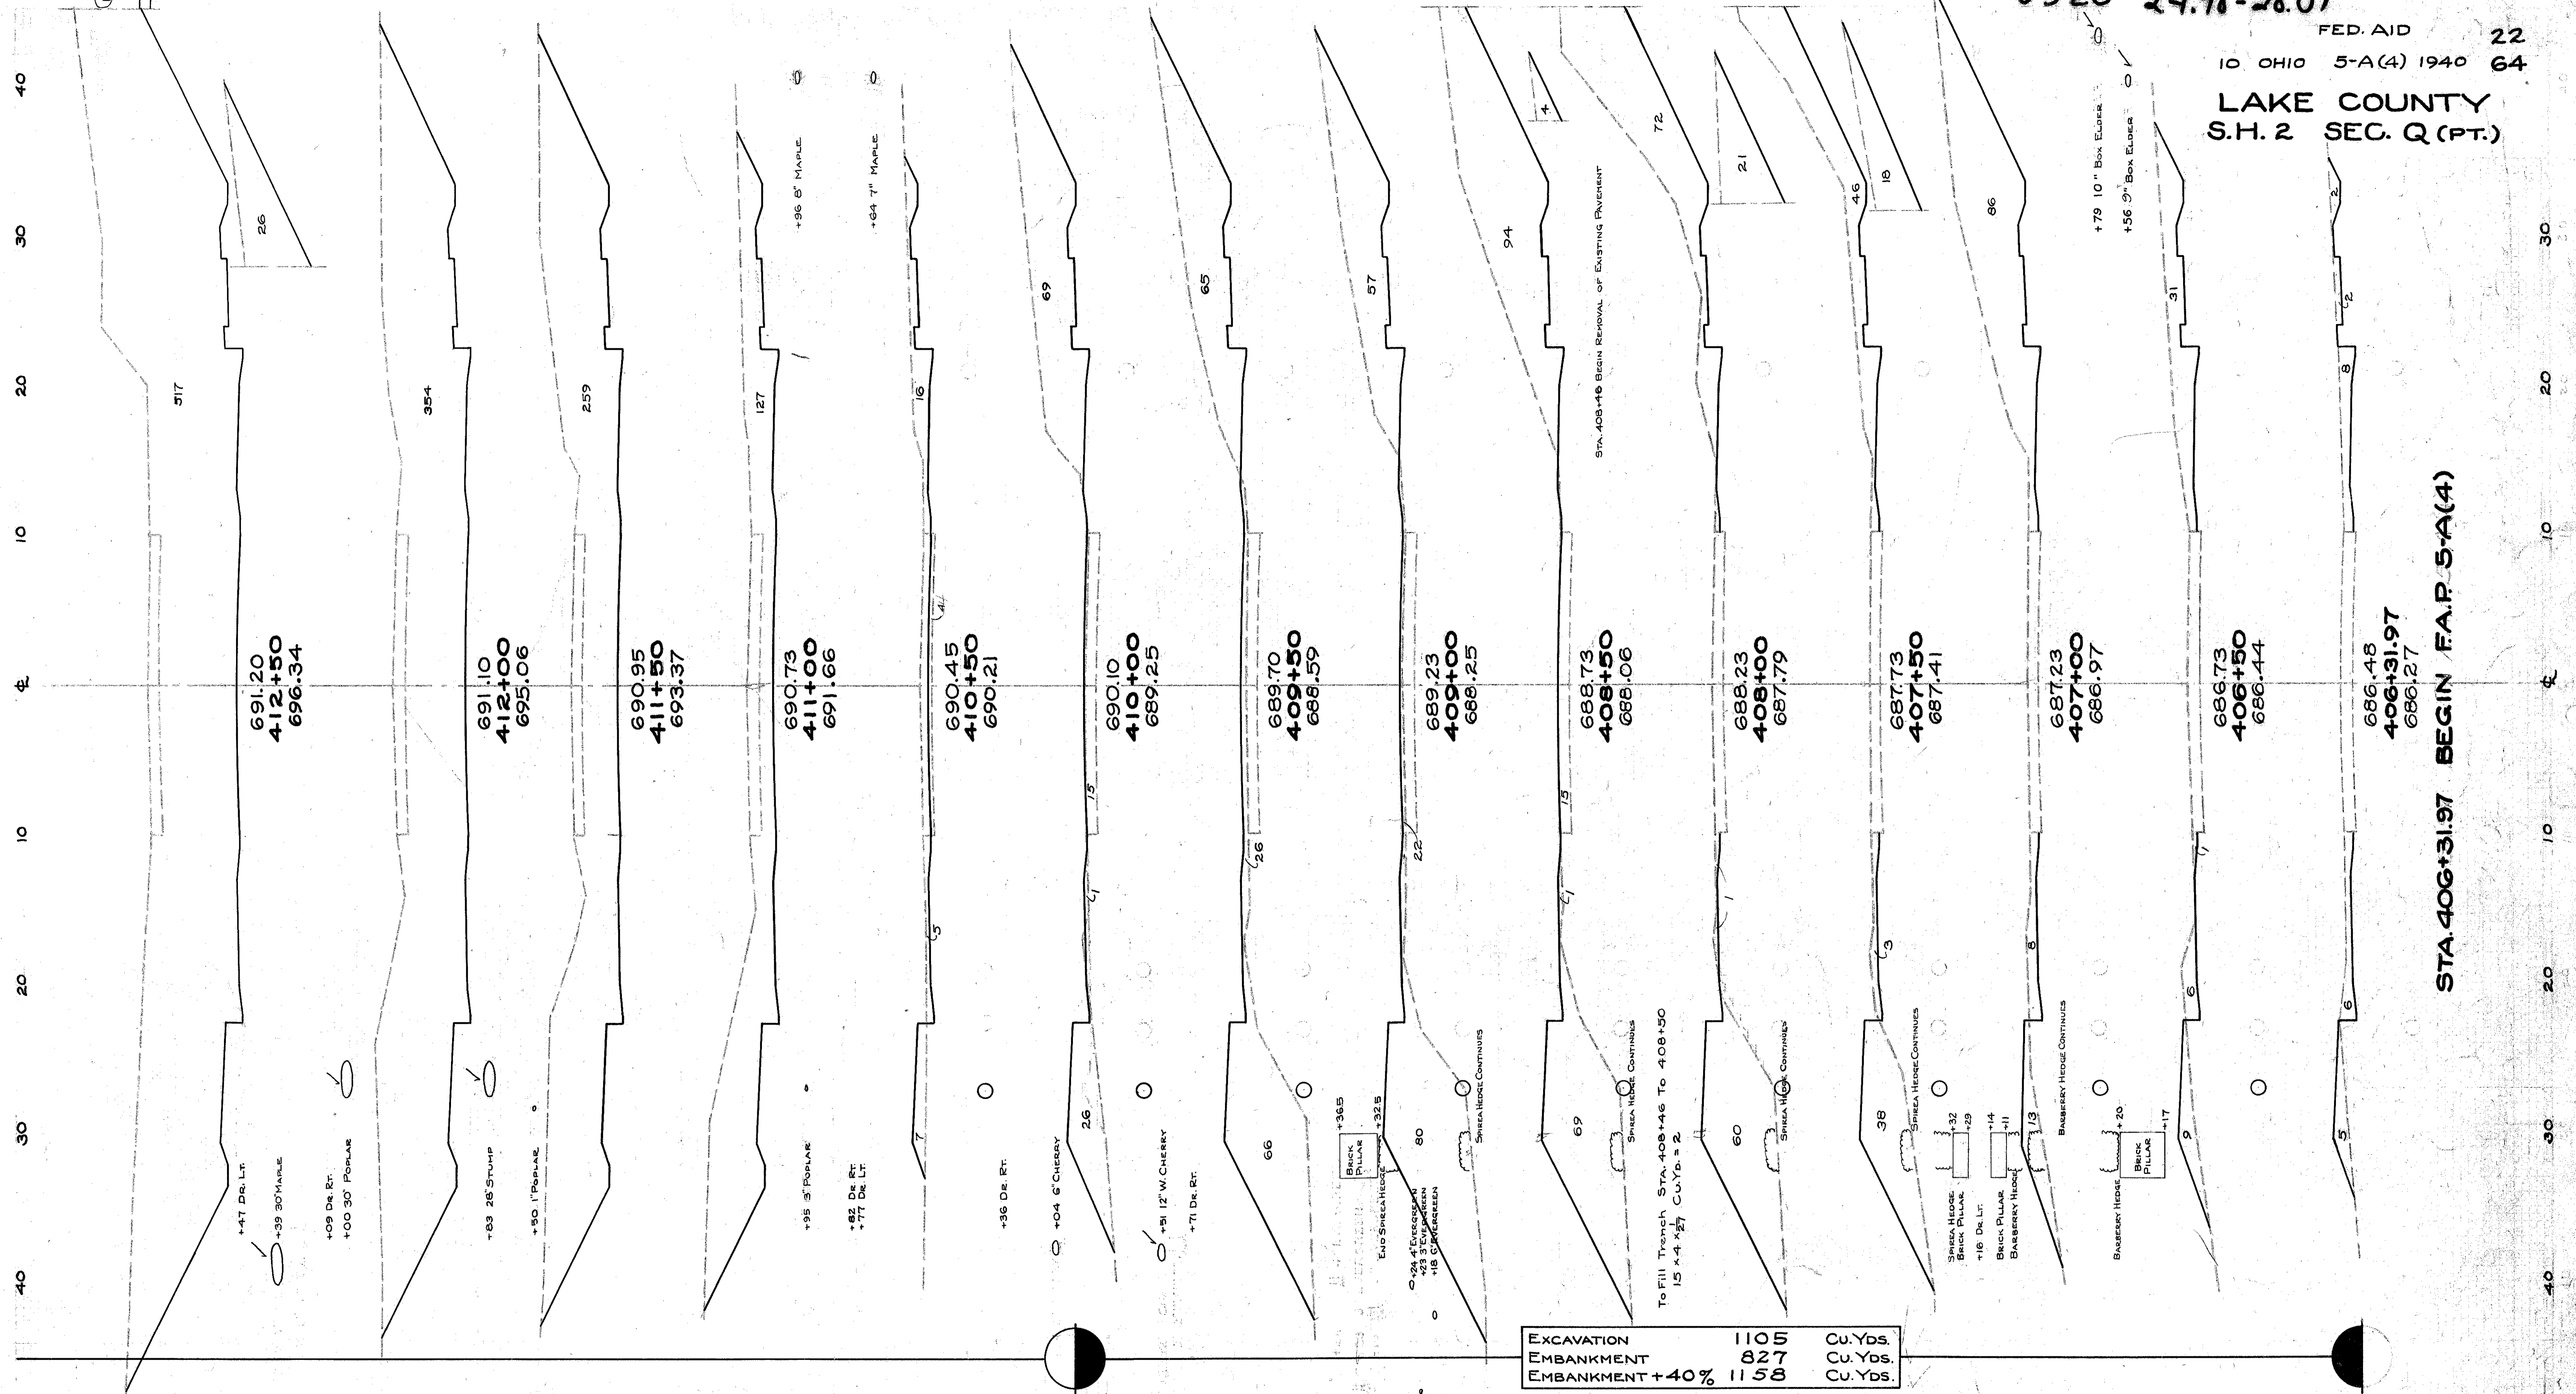

END AREA	CUT	FILL	CU. YDS.
543	0	157	0
		830	0
		103	0
354	0	567	0
259	0	357	0
127	0	130	10
		34	
21	11	83	49
		10	
69	42	124	124
		107	
65	92	113	179
57	102	143	173
98	70	176	120
		2	
95	60	150	90
67	38	149	47
		67	
94	13	122	20
38	9	19	5
18	5		

EXCAVATION	1105	CU. Yds.
EMBANKMENT	827	CU. Yds.
EMBANKMENT + 40%	1158	CU. Yds.

STA. 406+31.97 BEGIN F.A.P. 5-A(4)

STA. 406+31.97 TO STA. 412+50