


60 50 40 30 20 10 0 10 20 30 40 50 60

FED. AID 23
 10 OHIO 5-A(4) 1940 64
LAKE COUNTY
S.H. 2 SEC. Q (PT.)

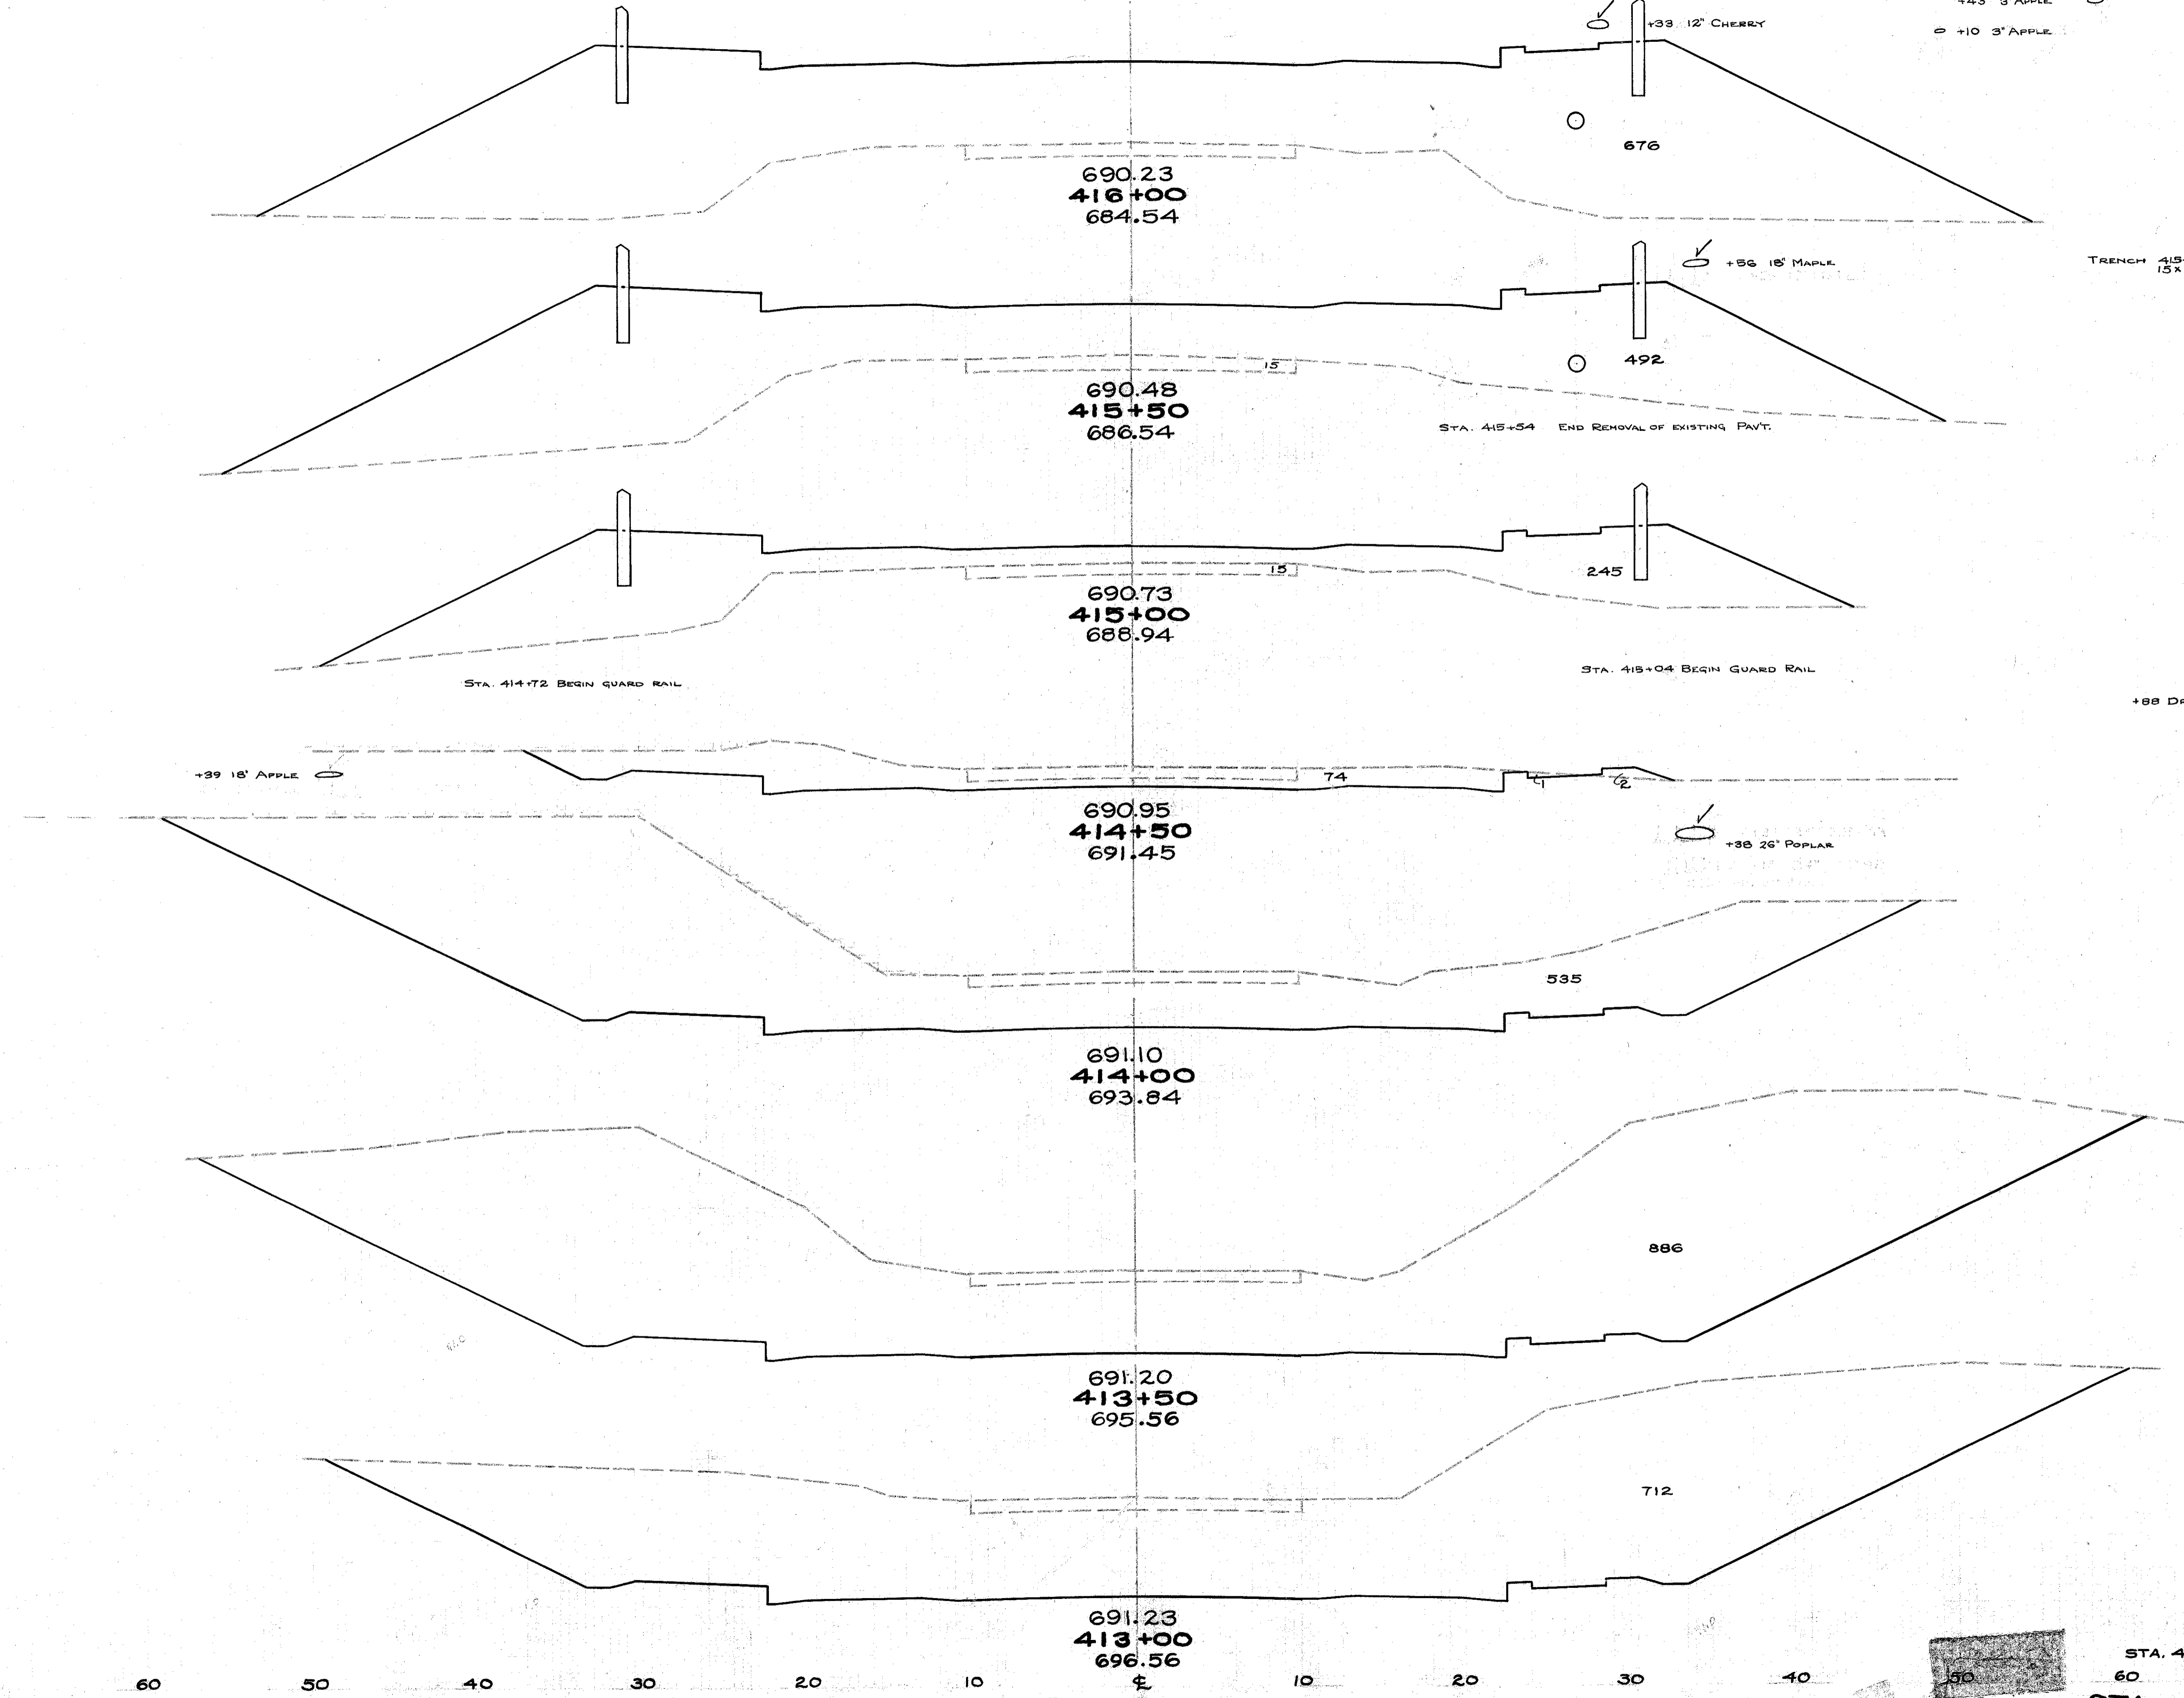

TRENCH 415+50 TO 415+54
 15x4x2 1/2 C.Y. = 2

EXCAVATION 6889 Cu. Yds.
 EMBANKMENT 11791 Cu. Yds.
 EMBANKMENT + 40% 16507 Cu. Yds.

END AREA	CU. YDS.	
	CUT	FILL
0	676	
		2
0	492	1081
		710
0	260	
		70
		242
		91
75	2	
		565
		2
535	0	
		1315
		0
886	0	
		1479
		0
712	0	
		1162
		0
543	0	

STA. 412+50
 STA. 413+0 TO STA. 416+0