


60 50 40 30 20 10 0 10 20 30 40 50 60

FED. AID 24
 10 OHIO 5-A(4) 1940 64
LAKE COUNTY
S.H. 2 SEC. Q (PT.)

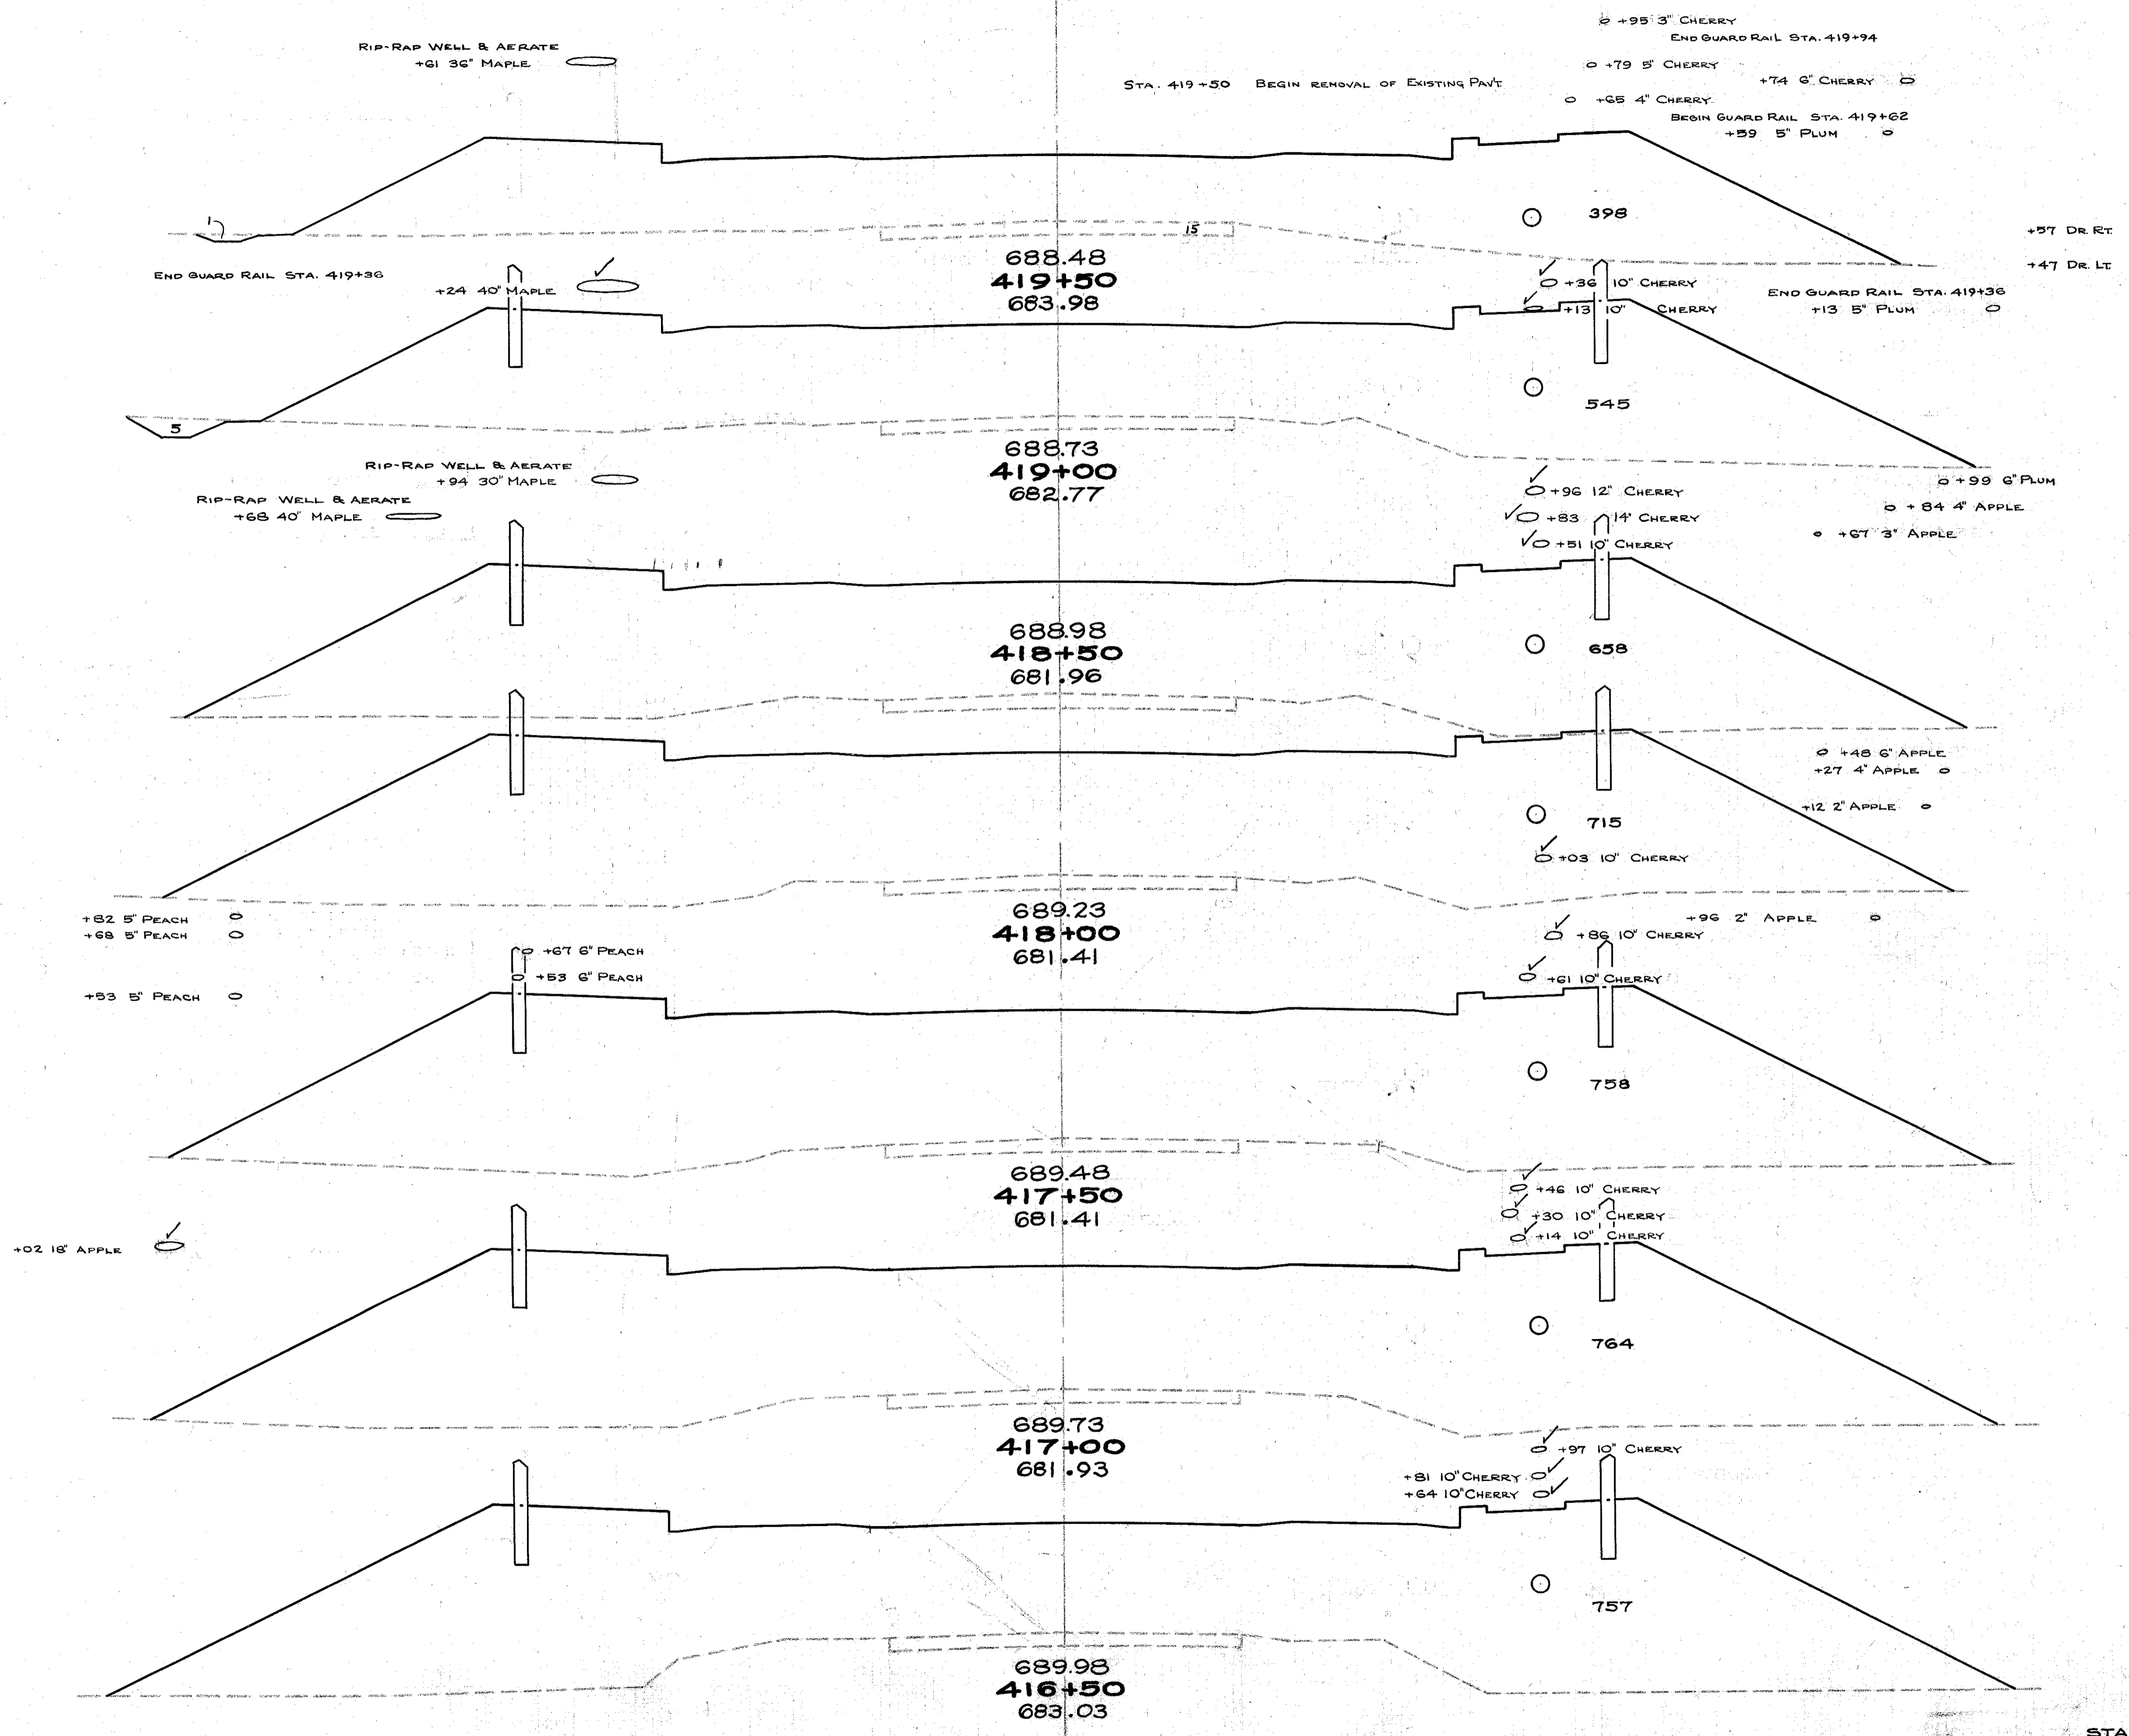

END AREA	CUT	FILL	EXC.	EMB.	CU. YDS.
1	413	398			181
			5		77
				5	873
5	545				
				4	1114
0	658				
				0	1271
0	715				
				0	1364
0	758				
				0	1409
0	764				
				0	1408
0	757				
				0	1327
0	676				

60 50 40 30 20 10 0 10 20 30 40 50

STA. 416+0
 60
STA. 416+50 TO STA. 419+50