


60 50 40 30 20 10 0 10 20 30 40 50 60

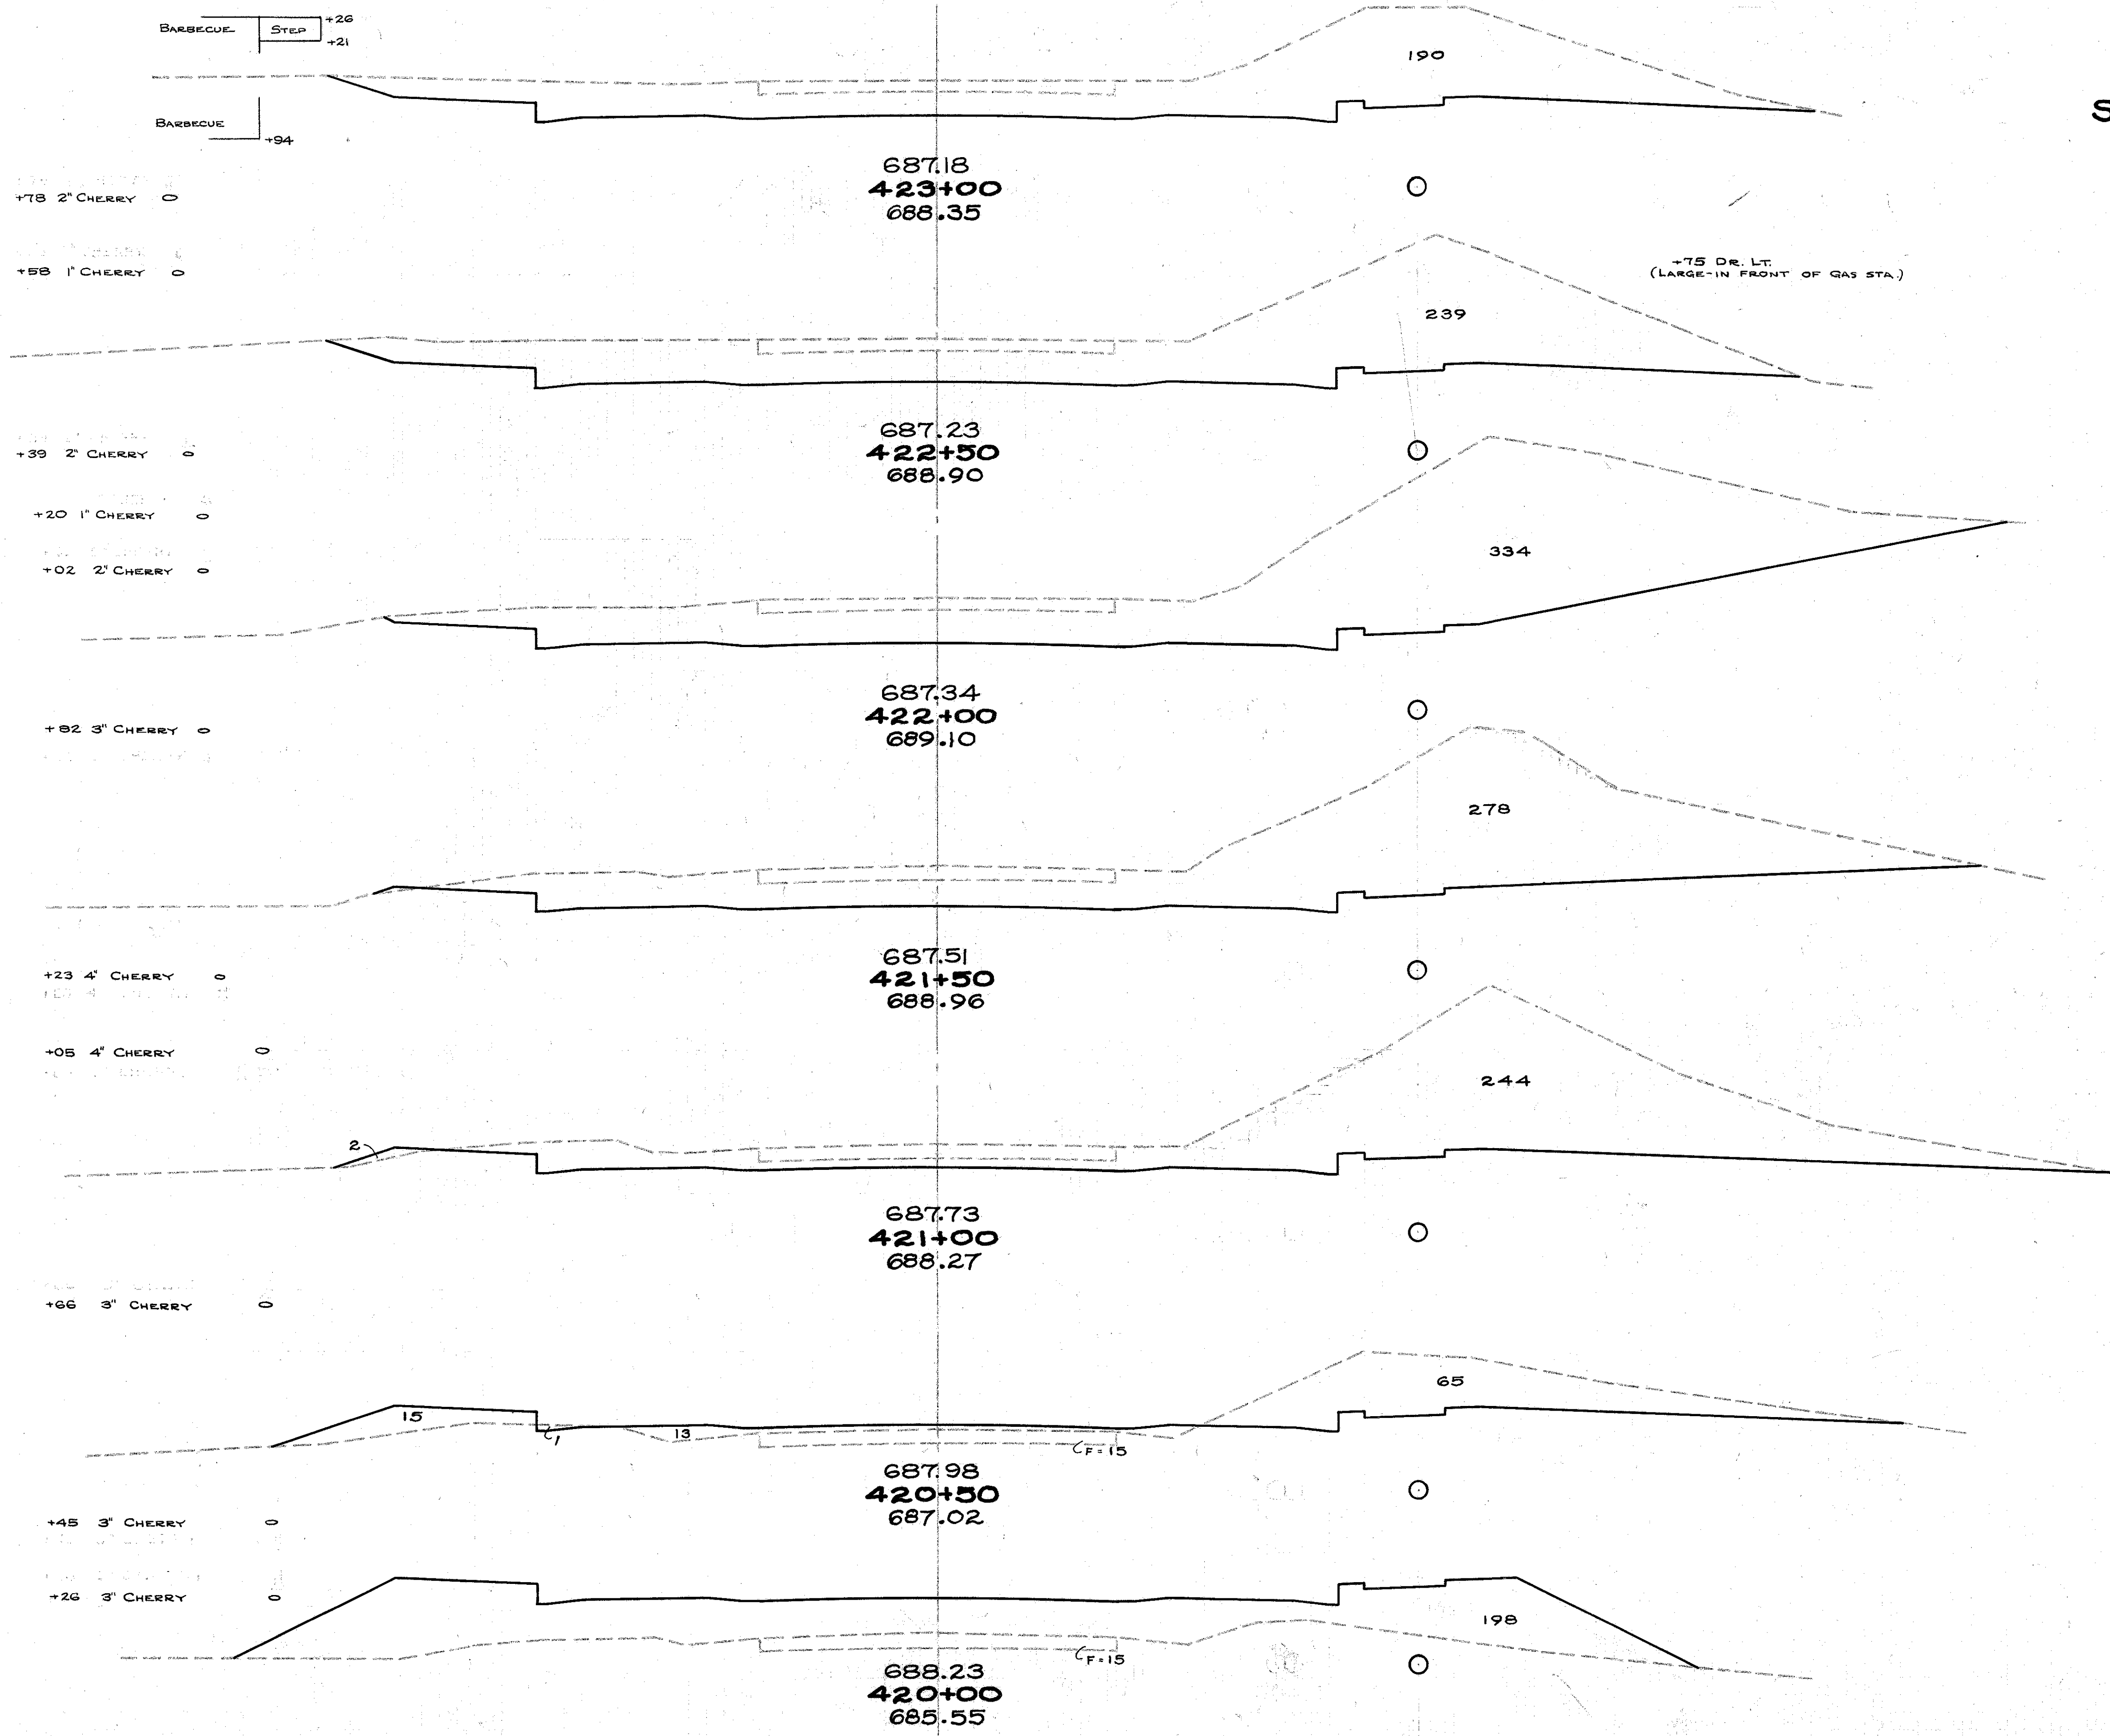

END AREA	CU. YDS.	
	CUT	FILL
190	0	16
		397
239	0	530
334	0	566
		483
278	0	2
		483
244	2	287
		41
66	43	61
		237
0	213	1
		580
1	413	

60 50 40 30 20 10 0 10 20 30 40 50 60