


60 50 40 30 20 10 0 10 20 30 40 50 60

FED. AID 26

10 OHIO 5-A(4) 1940 64

LAKE COUNTY  
S.H. 2 SEC. Q (PT.)

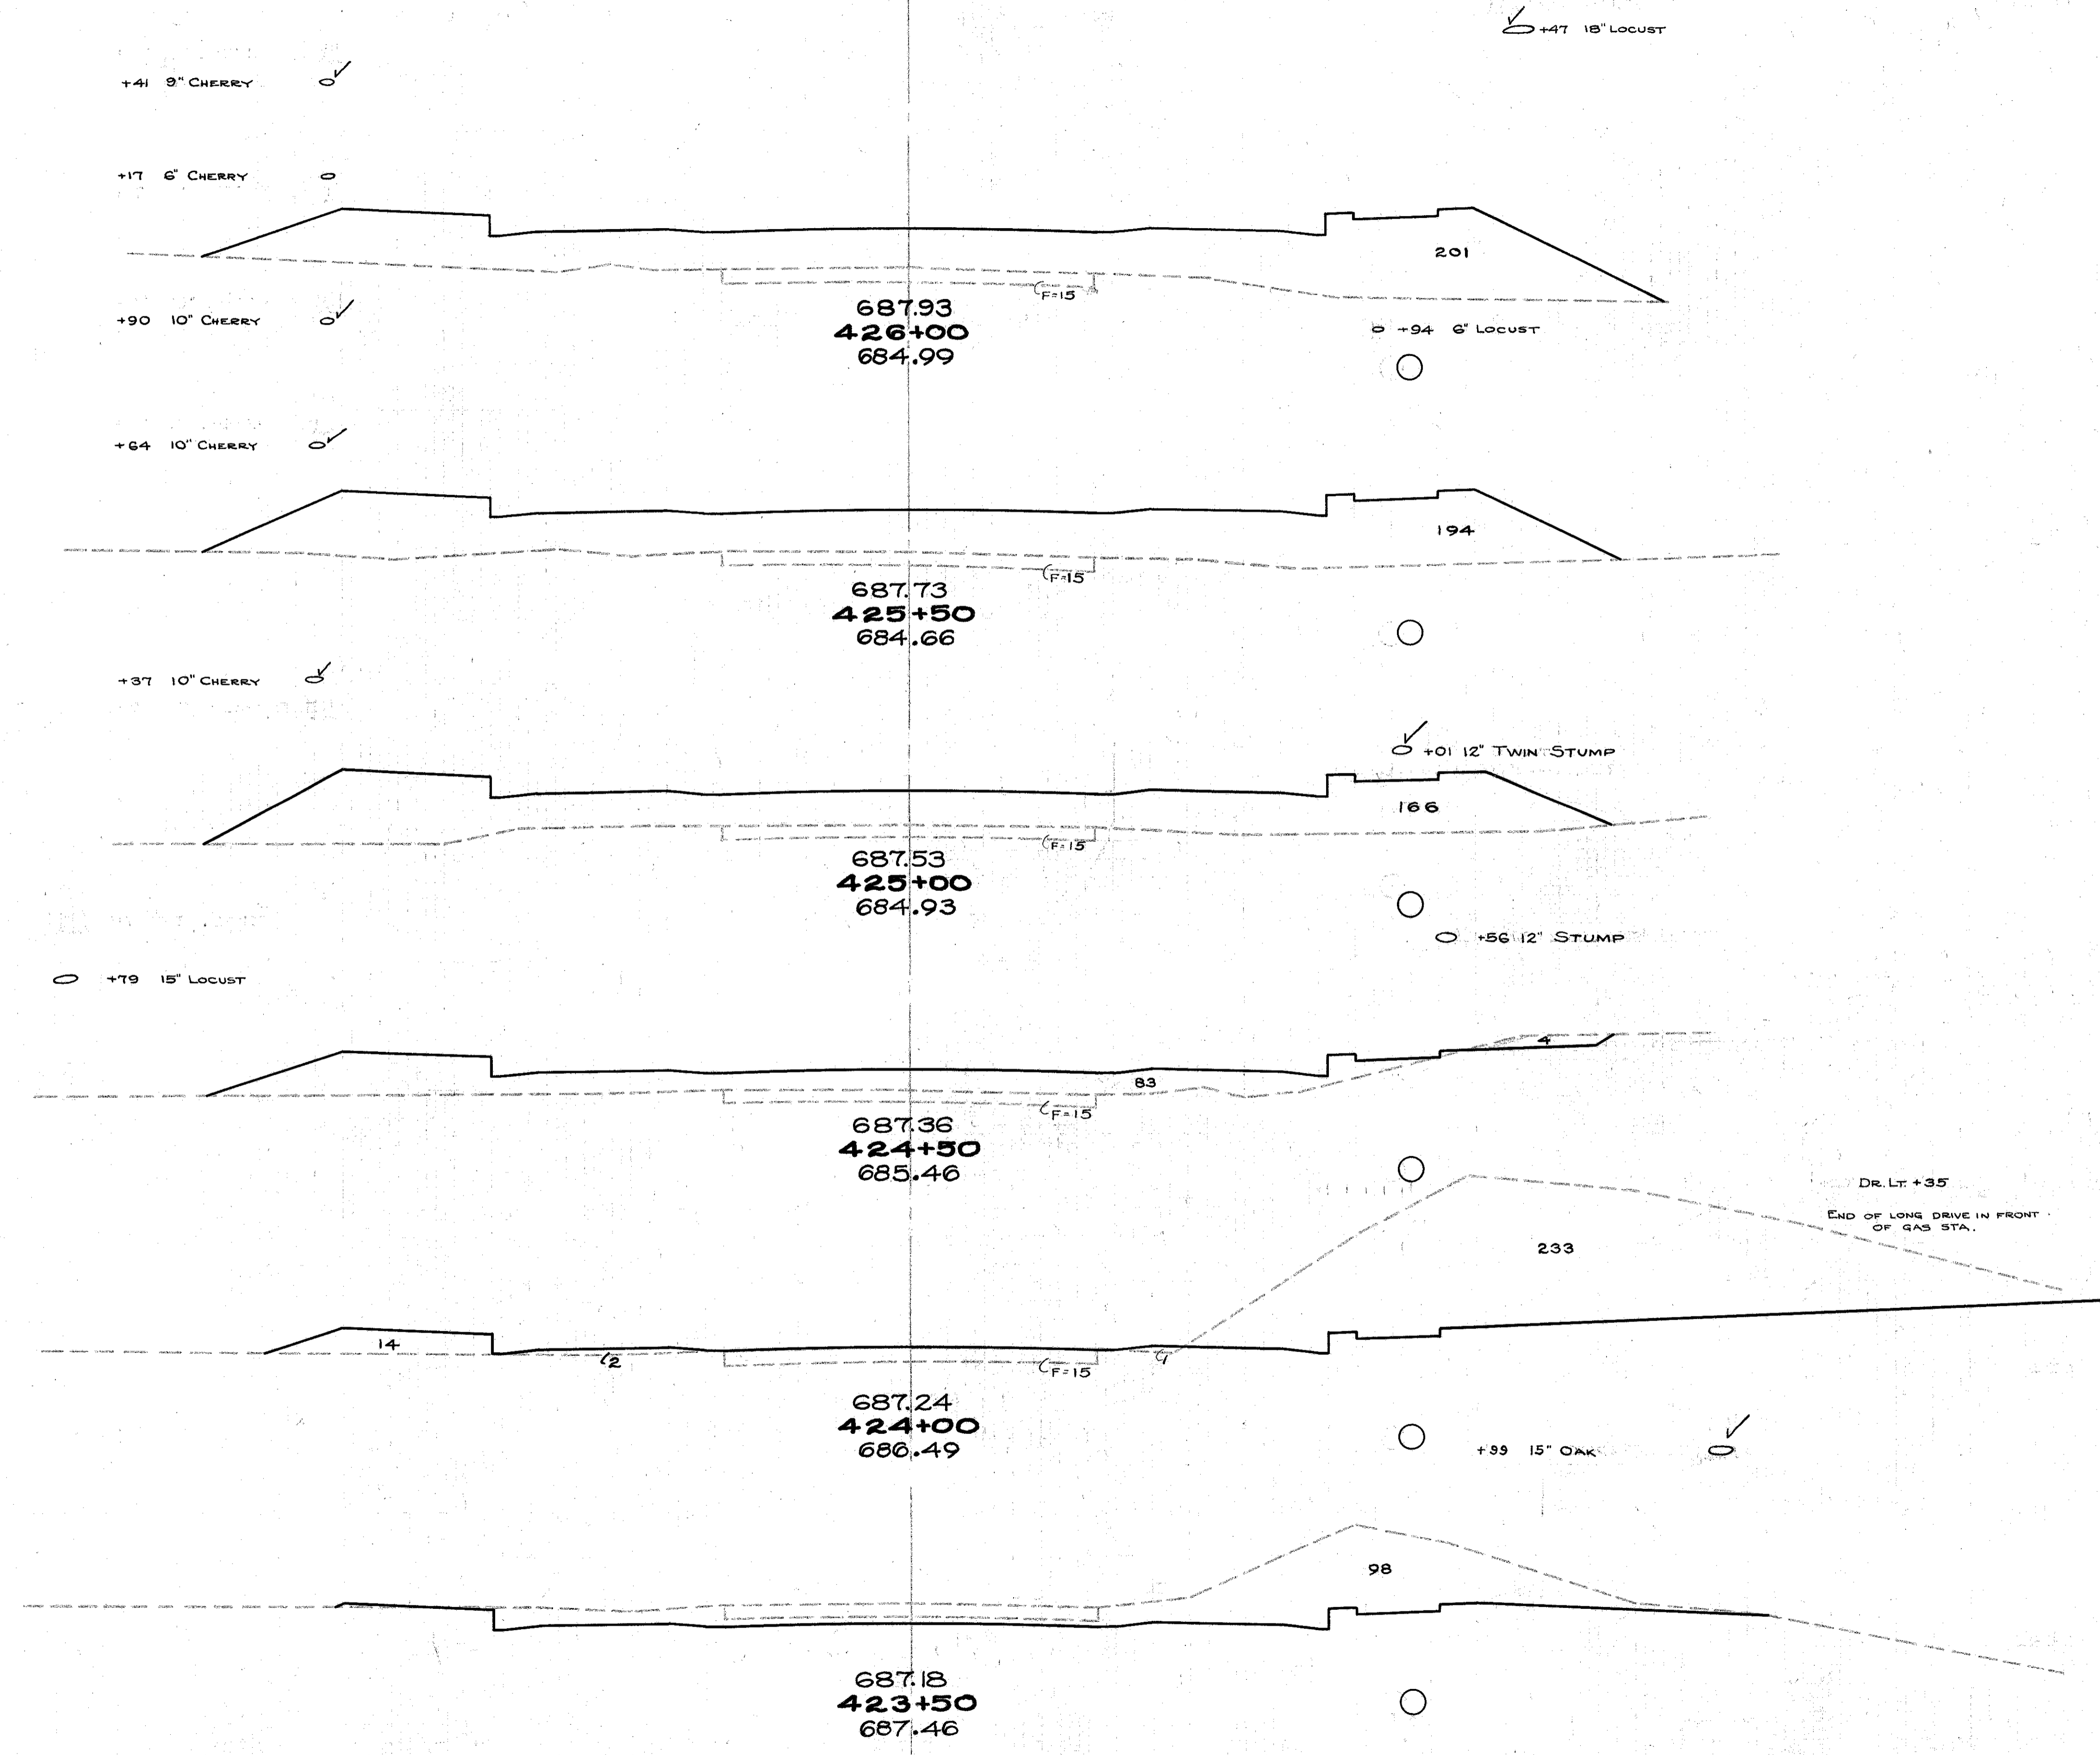

END AREA	CU. YDS.	
	CUT	FILL
0	216	
0		393
0	209	
0		361
0	181	
3		258
4	98	
233	32	
98	0	
190	0	

EXCAVATION 3345 Cu. Yds.  
EMBANKMENT 2351 Cu. Yds.  
EMBANKMENT + 40% 3291 Cu. Yds.

STA. 423+0  
STA. 423+50 TO STA. 426+0

60 50 40 30 20 10 0 10 20 30 40 50 60