


END AREA	CUT	FILL	CU. YDS. EXC.	CU. YDS. EMB.
42	1	6	2	4
17	1	109	109	4
12	8	54	18	17
9	18	39	18	48
23	21	59	59	72
14	17	69	63	70
20	26	61	60	74
13	14	8	2927	2927
24	24	67	135	20
12	49	41	119	20
10	15	80	35	35
33	4	100	37	37
21	16	14	43	43
10	17	57	211	2
0	97	0	249	8
0	172	0	359	0
0	216	0		

EXCAVATION	2744	Cu. Yds.
EMBANKMENT	3670	Cu. Yds.
EMBANKMENT +40%	5138	Cu. Yds.

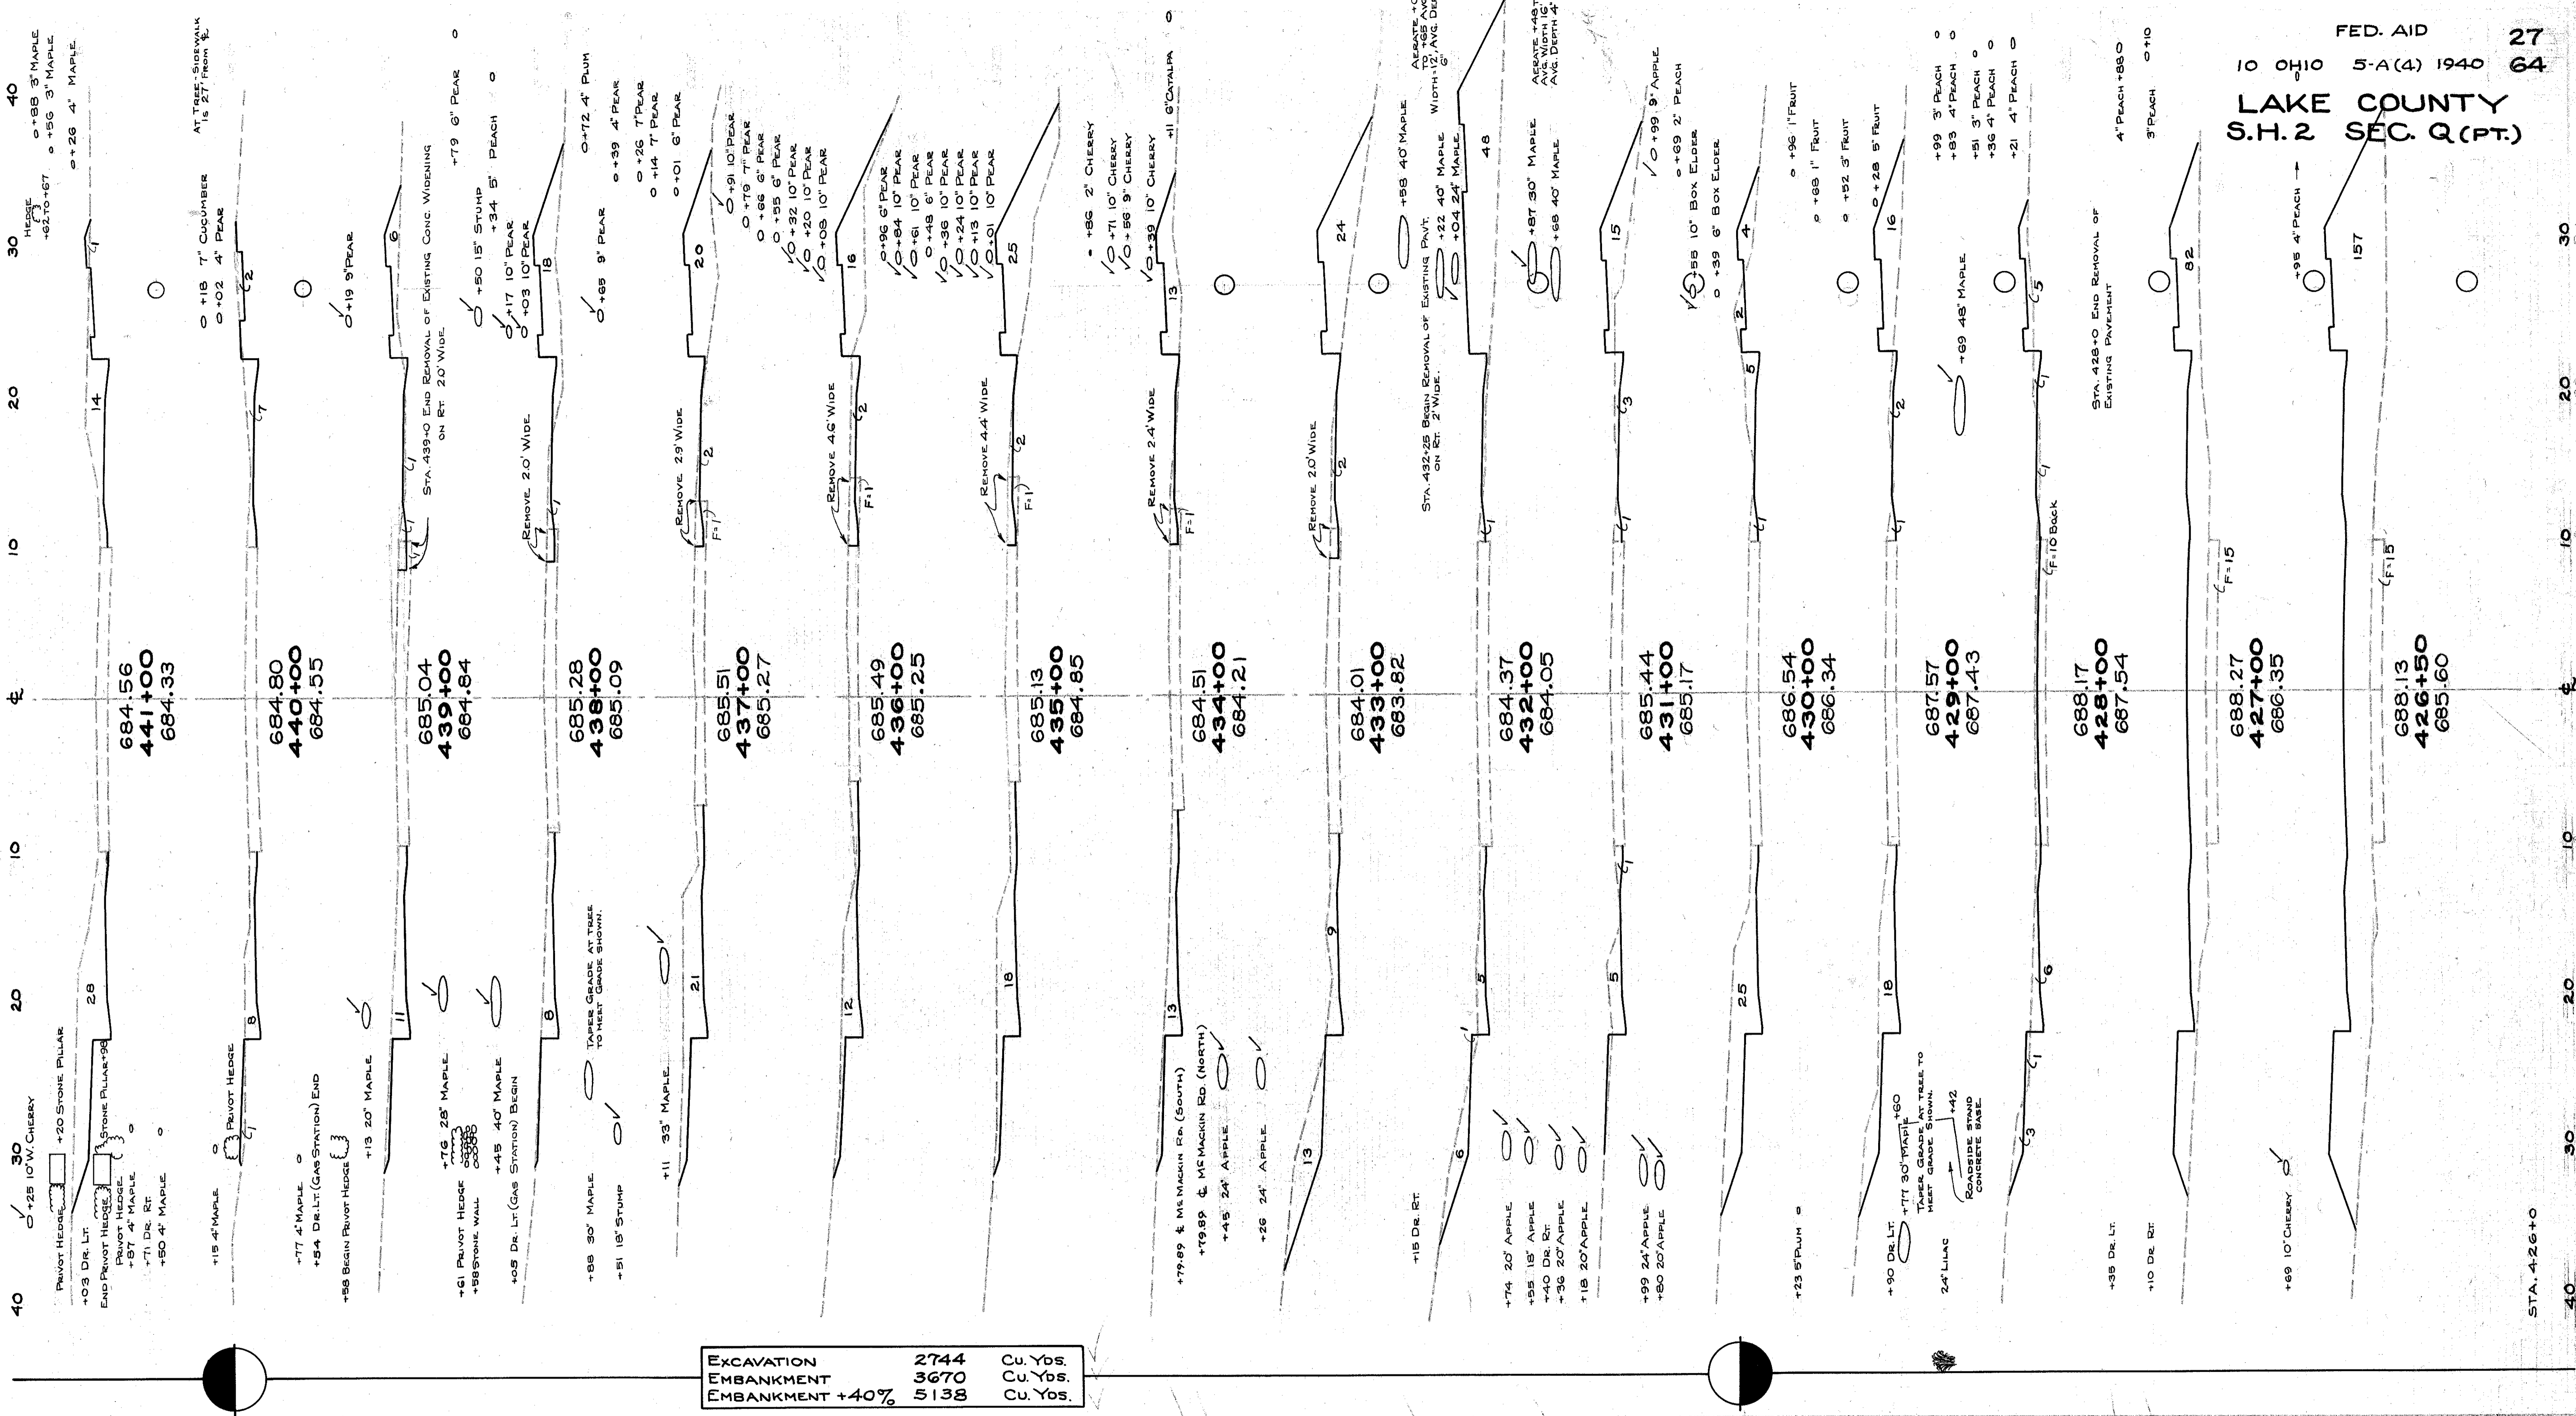

STA. 426+50 TO STA. 441+0

FED. AID 27
10 OHIO 5-A(4) 1940 64
LAKE COUNTY
S.H. 2 SEC. Q.(PT.)