


LAKE COUNTY
S.H. 2 SEC. Q (PT.)

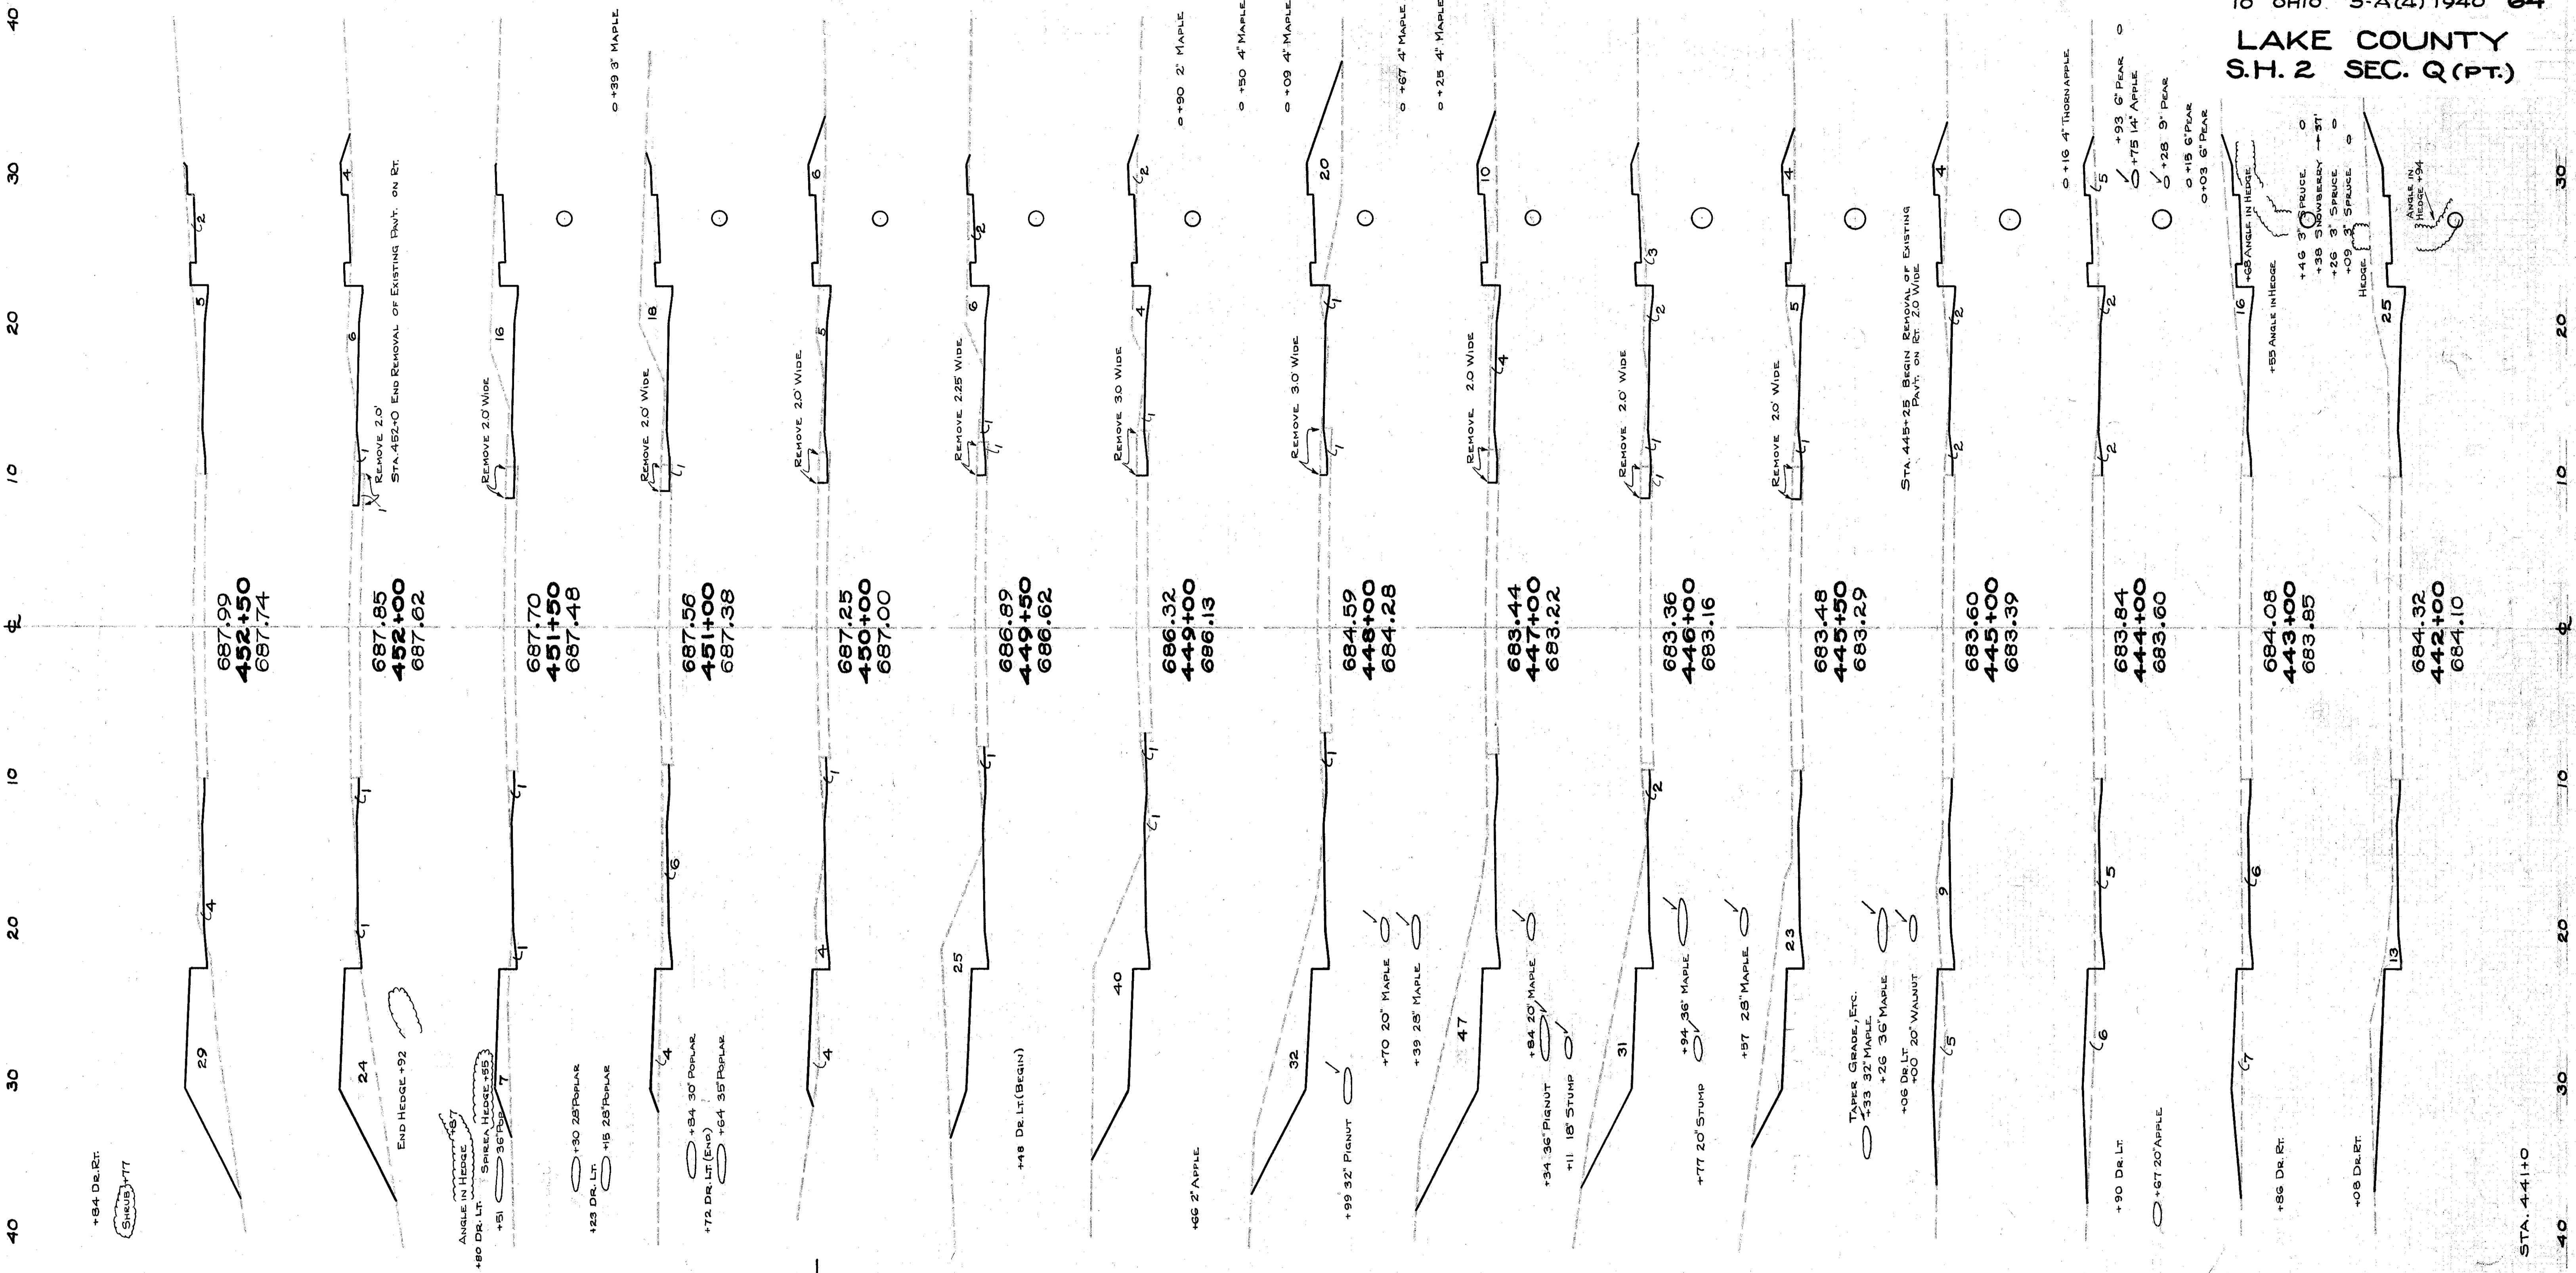

END AREA	CUT	FILL	CU. YDS.	EXC.	EMB.
68					
11	29		19	53	
9	29		25	34	
18	7		18		
			39	11	1
24	5		7	1	28
			41	10	
10	10		10	75	3
35	1		148	44	
46	3		157	57	
34	21		161	26	
51	10		60	7	
36	4		39	12	1
29	4		41	37	
13	9		57	33	
9	11		9	11	13
22	7		6		
38	0		146	2	
42	1				

EXCAVATION	1179	CU. YDS.
EMBANKMENT	254	CU. YDS.
EMBANKMENT + 40%	356	CU. YDS.

STA. 441+0

40 30 20 10 0 10 20 30 40