


LAKE COUNTY  
S.H. 2 SEC. Q (PT.)

40 30 20 10 0 10 20 30 40

END AREA CU. YDS.	41	31	89	33	5	100	4	53	0	73	1	26	1	8	23	9	43	2	23	35	32	8	36	12	75	27	78	16	120	11	194	28	90	19	71	18	57	25	56	38	65	27	37	22	11	29							
CUT FILL EXC EMB	

EXCAVATION	1721	CU. YDS.
EMBANKMENT	771	CU. YDS.
EMBANKMENT +40%	1079	CU. YDS.

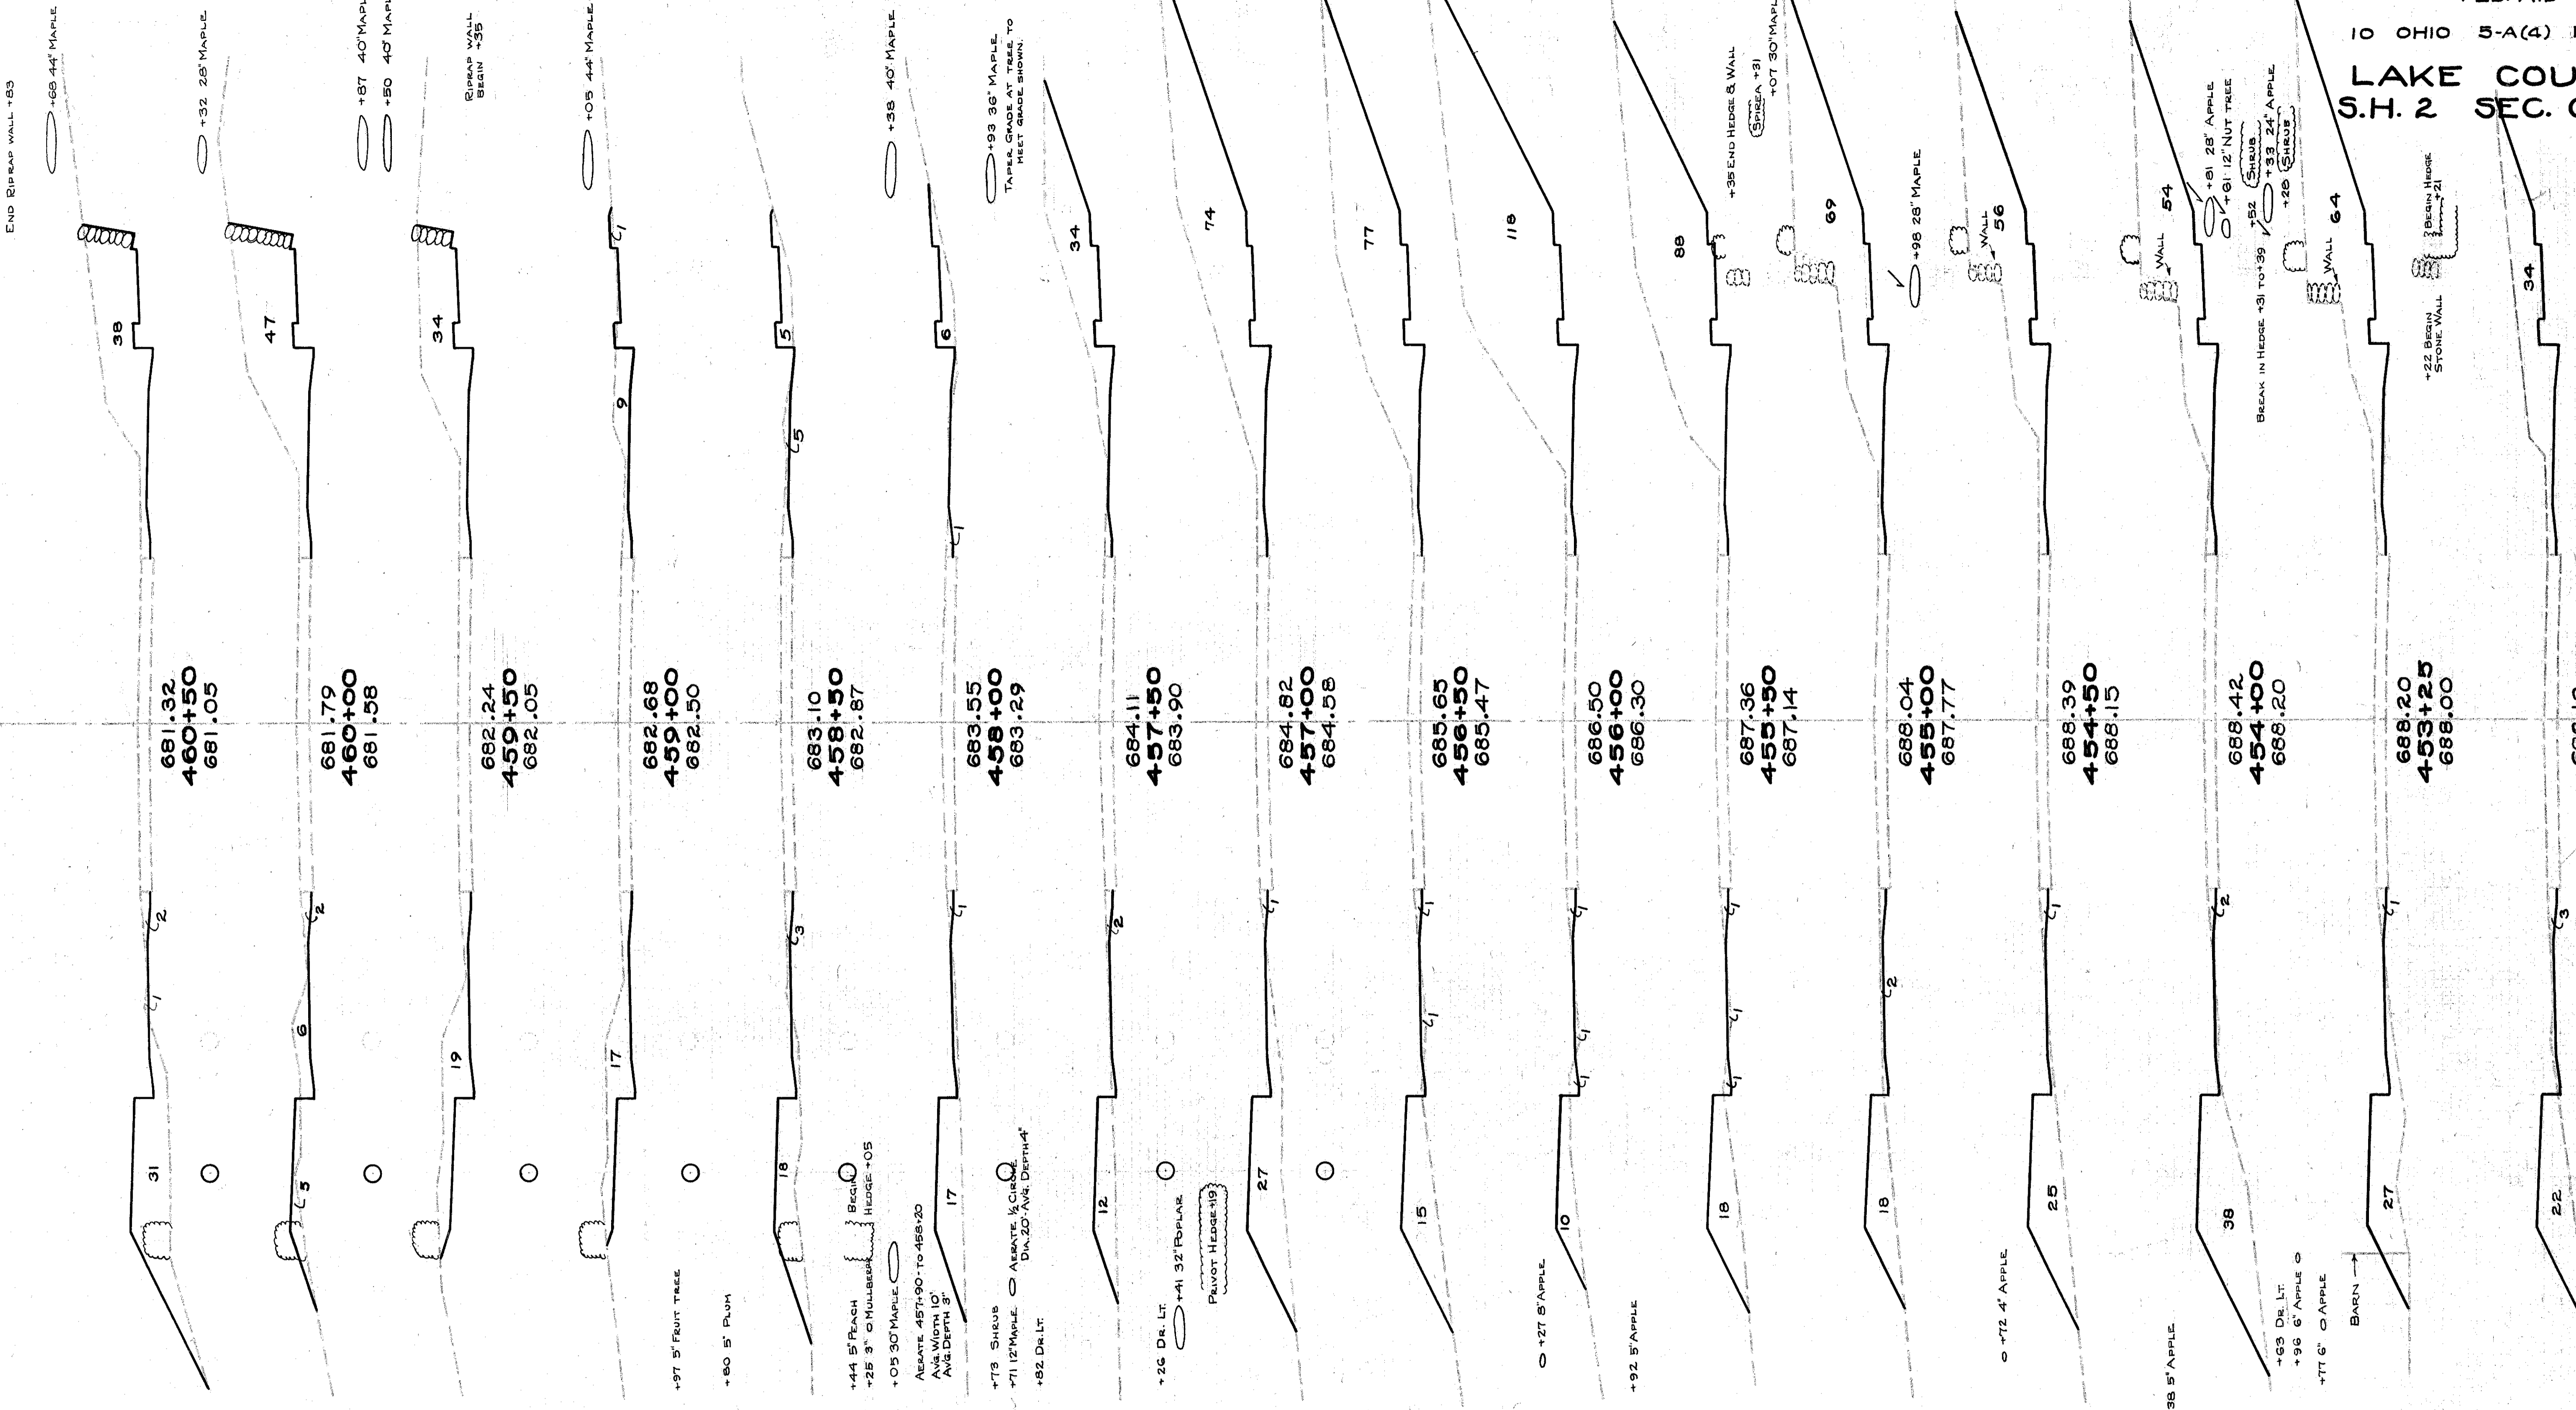

40 30 20 10 0 10 20 30 40

STA. 452+50

STA. 453+0 TO STA. 460+50