


END AREA CU. YDS.	CUT	FILL	EXC.	EMB.
86	0	2	186	0
115	0	228	0	3
131	0	281	0	
173	0	348	0	
203	0	438	0	
270	0	567	0	
343	0	693	0	
395	0	724	0	
397	0	622	0	
285	0	74		
150	0	409	0	
80	18	213	16	
56	0	126	17	
45	16	94	15	
16	75	56	84	
1	103	15	165	11
1	122	2	208	

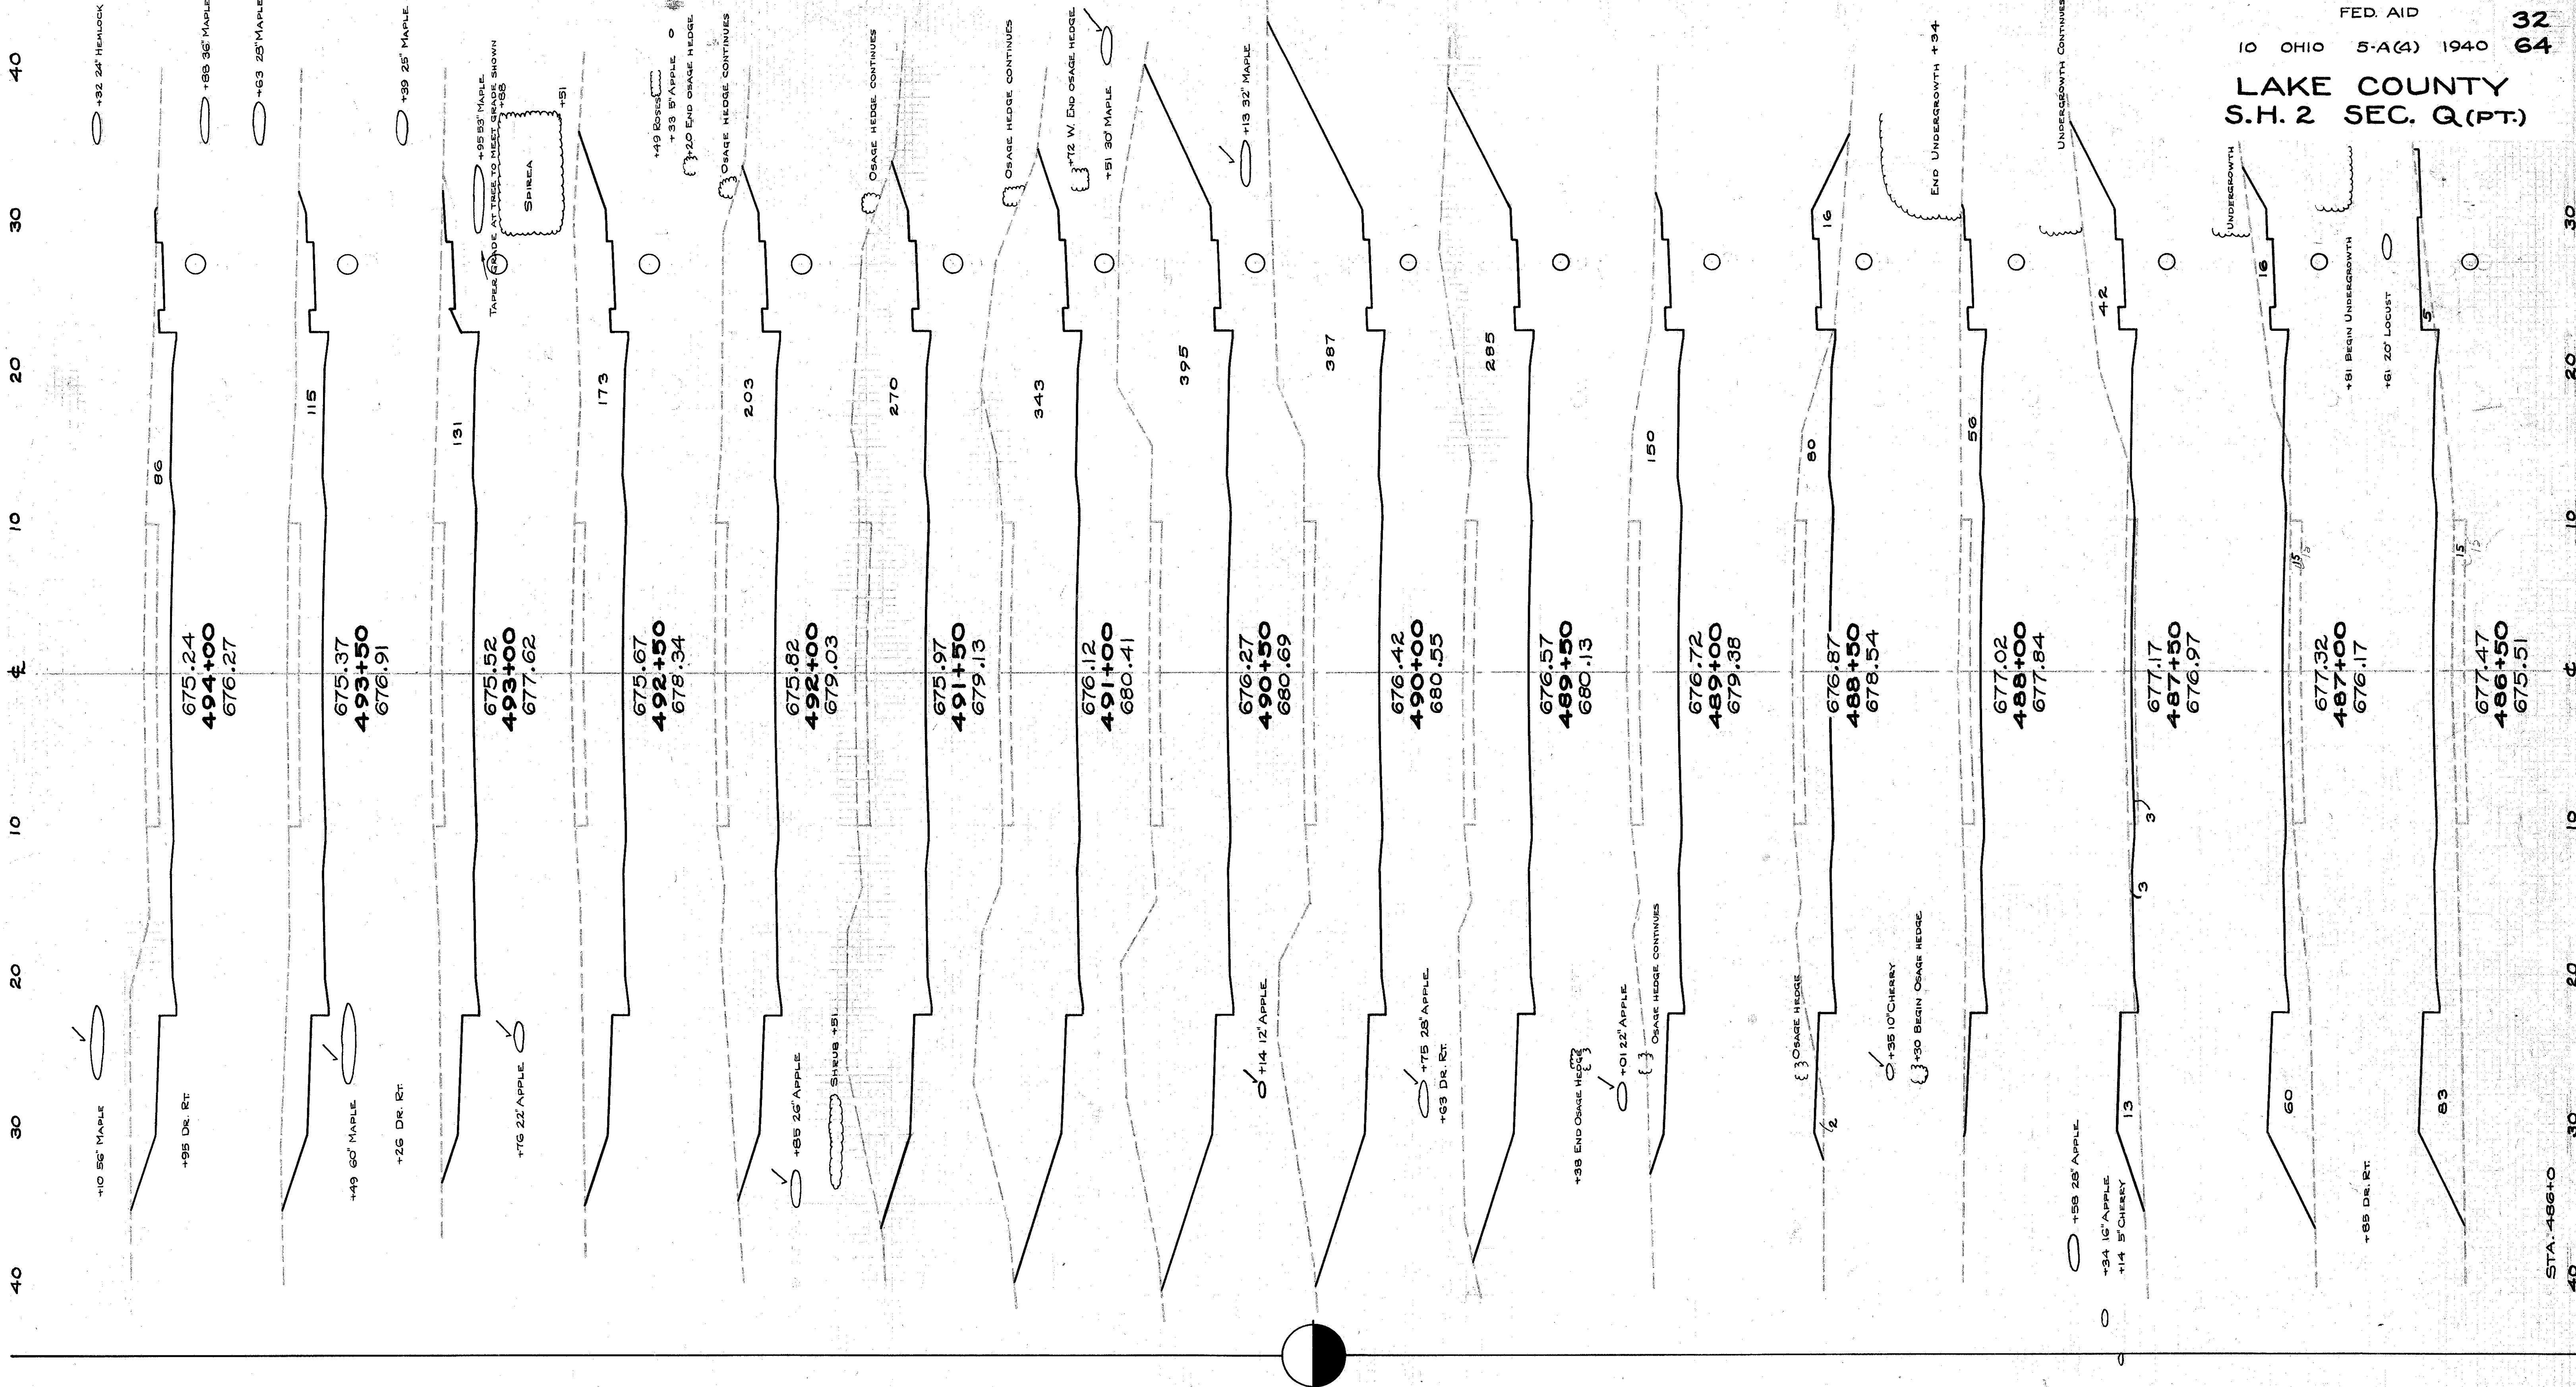

STA. 486+0
40