


LAKE COUNTY
S.H. 2 SEC. Q.(PT.)

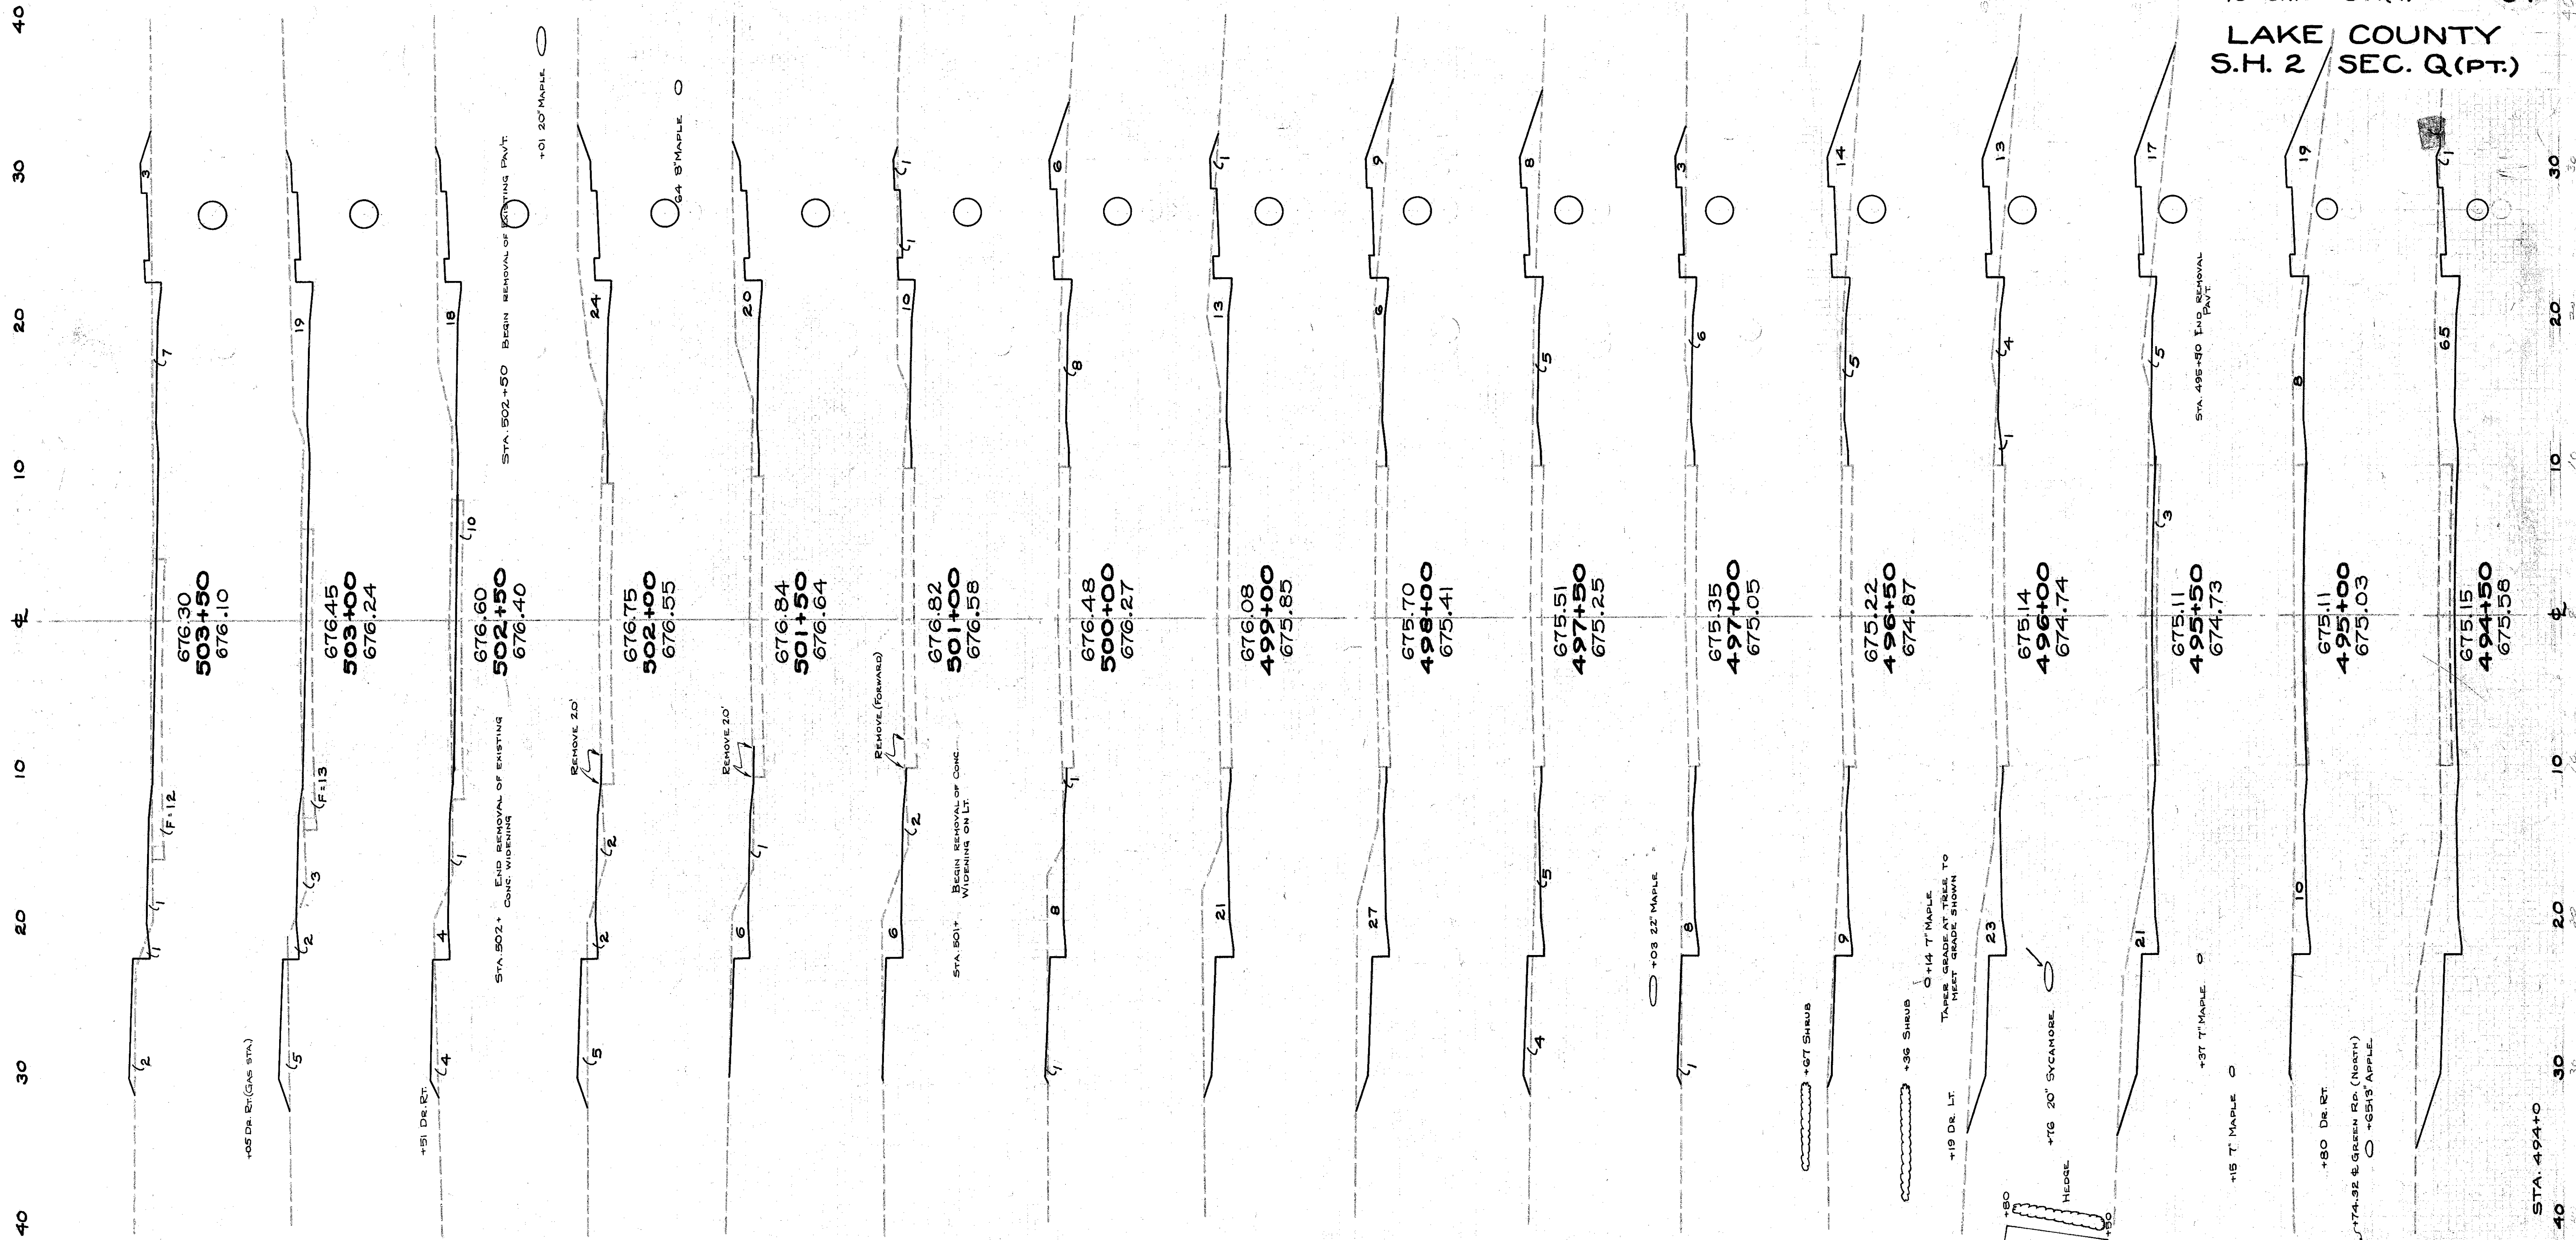

END AREA	CUT	FILL	CU. YDS. EXC.	EMB.
8	18	27	36	10
21	21	10	3	40
22	15	7	4	44
26	9	48	11	40
26	3	40	7	63
17	5	3	17	94
34	1	124	19	40
33	9	40	19	22
10	12	4	15	26
14	4	39	25	8
14	14	50	28	40
28	13	26	17	4
26	17	20	12	77
18	19	40	36	118
65	1	4	18	140
86	0			

EXCAVATION	4230	CU. YDS.
EMBANKMENT	218	CU. YDS.
EMBANKMENT +40%	305	CU. YDS.

STA. 494+50 TO STA. 503+50