


END AREA	CUT	FILL	EXC.	EMB.
4				
110	3	235	3	
144	0	378	0	
265	0	549	0	
328	0	610	0	
331	0	529	0	
241	0	389	20	
141	0	353	0	
68	4	193	4	
16	32	78	33	
0	64	15	89	
0	90	0	142	
0	87	0	164	
0	98	0	171	
0	117	0	194	
0	93	0	29	
0	91	0	170	
1	66	1	145	

EXCAVATION	3523	Cu. Yds.
EMBANKMENT	1607	Cu. Yds.
EMBANKMENT + 40%	2250	Cu. Yds.

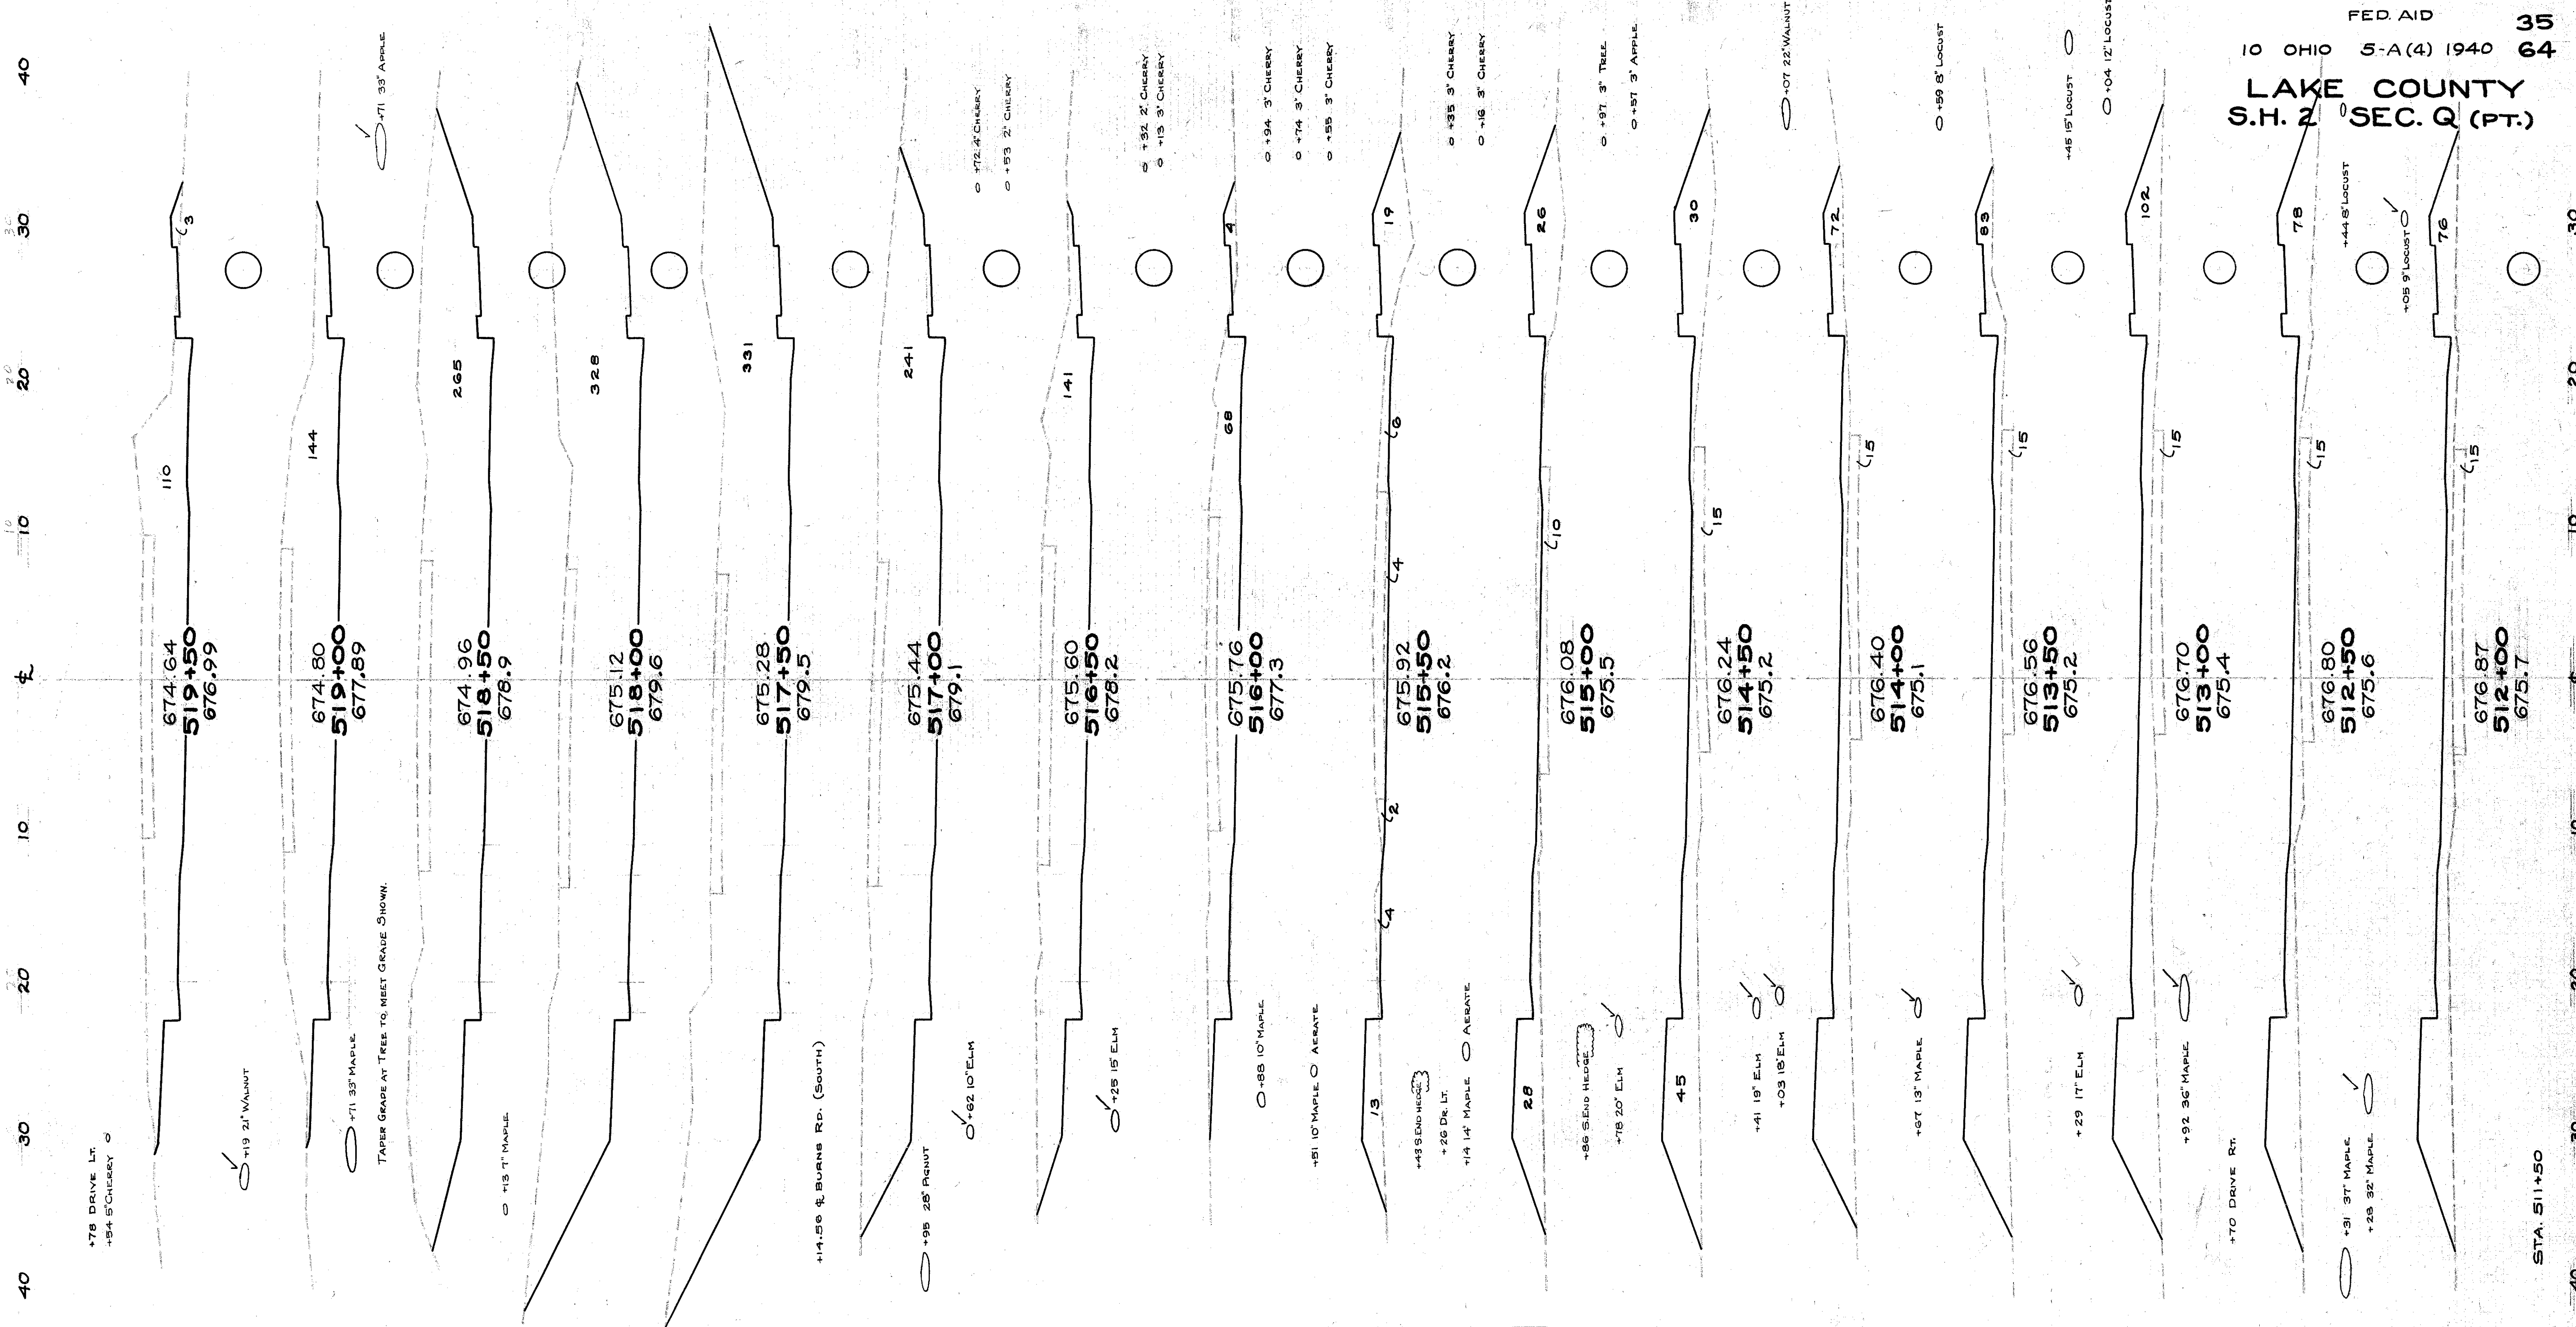

FED. AID 35
 10 OHIO 5-A(4) 1940 64
LAKE COUNTY
 S.H. 2 SEC. Q (PT.)

STA. 512+0 TO STA. 519+50