


60 50 40 30 20 10 0 10 20 30 40 50 60

FED. AID 37
 10 OHIO 5-A(4) 1940 64
LAKE COUNTY
S.H. 2 SEC. Q.(PT.)

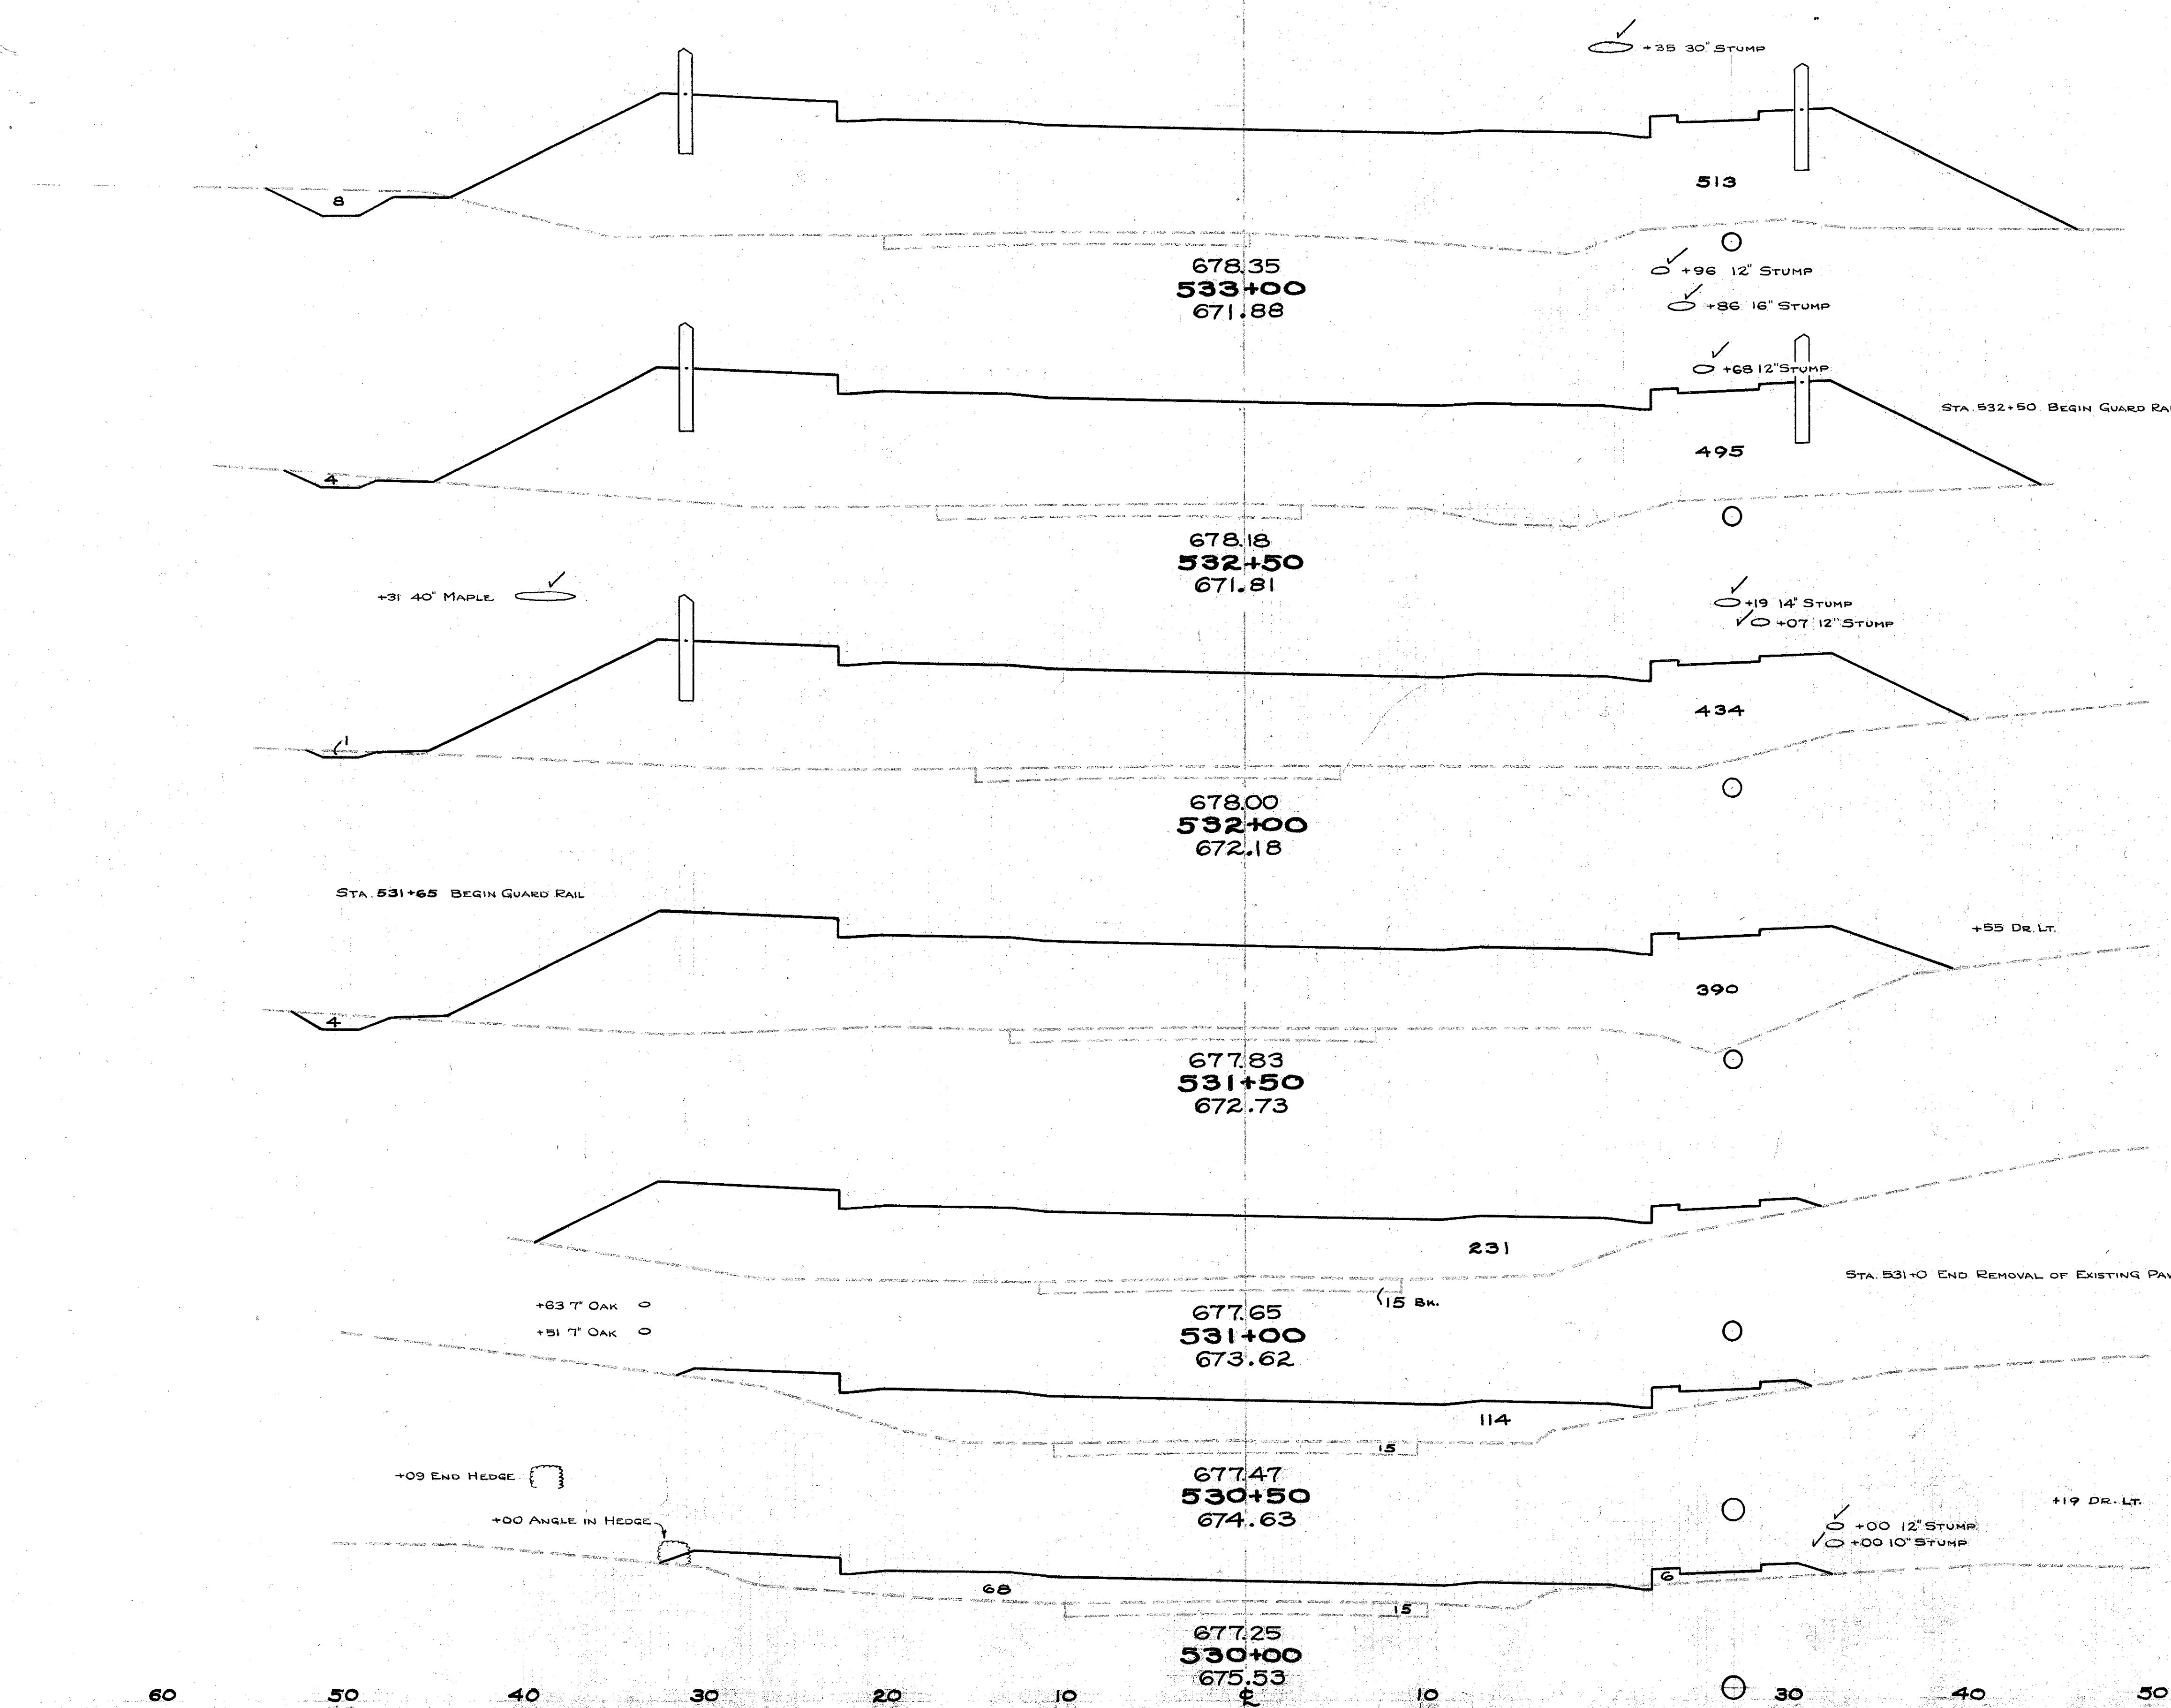

END AREA	CU. YDS.	
	CUT	FILL
8	513	
		11 933
4	495	
		4 860
1	434	
		4 763
4	390	
		88
		3 575
0	231	
	246	
		0 347
0	129	
		0 202
		2
0	89	
		2 130
2	52	

STA. 529+50
STA. 530+0 TO STA. 533+0