


END AREA	CU. YDS.	CUT	FILL	EXC.	EMB.
110	11	6	19	19	6
100	10	4	28	20	4
20	21	4	26	20	4
9	16	17	34	17	17
10	21	16	37	16	16
6	19	4	39	17	17
11	23	19	34	19	19
10	14	17	31	17	17
8	20	15	42	15	15
8	26	19	34	19	19
12	11	29	20	29	20
20	11	5	8	5	5
20	3	37	13	37	13
39	7	5	12	39	7
22	5	64	15	22	5
47	11	105	20	47	11
67	11	136	20	67	11
80	11			80	11

EXCAVATION	1052	Cu.Yds.
EMBANKMENT	489	Cu.Yds.
EMBANKMENT +40%	685	Cu.Yds.

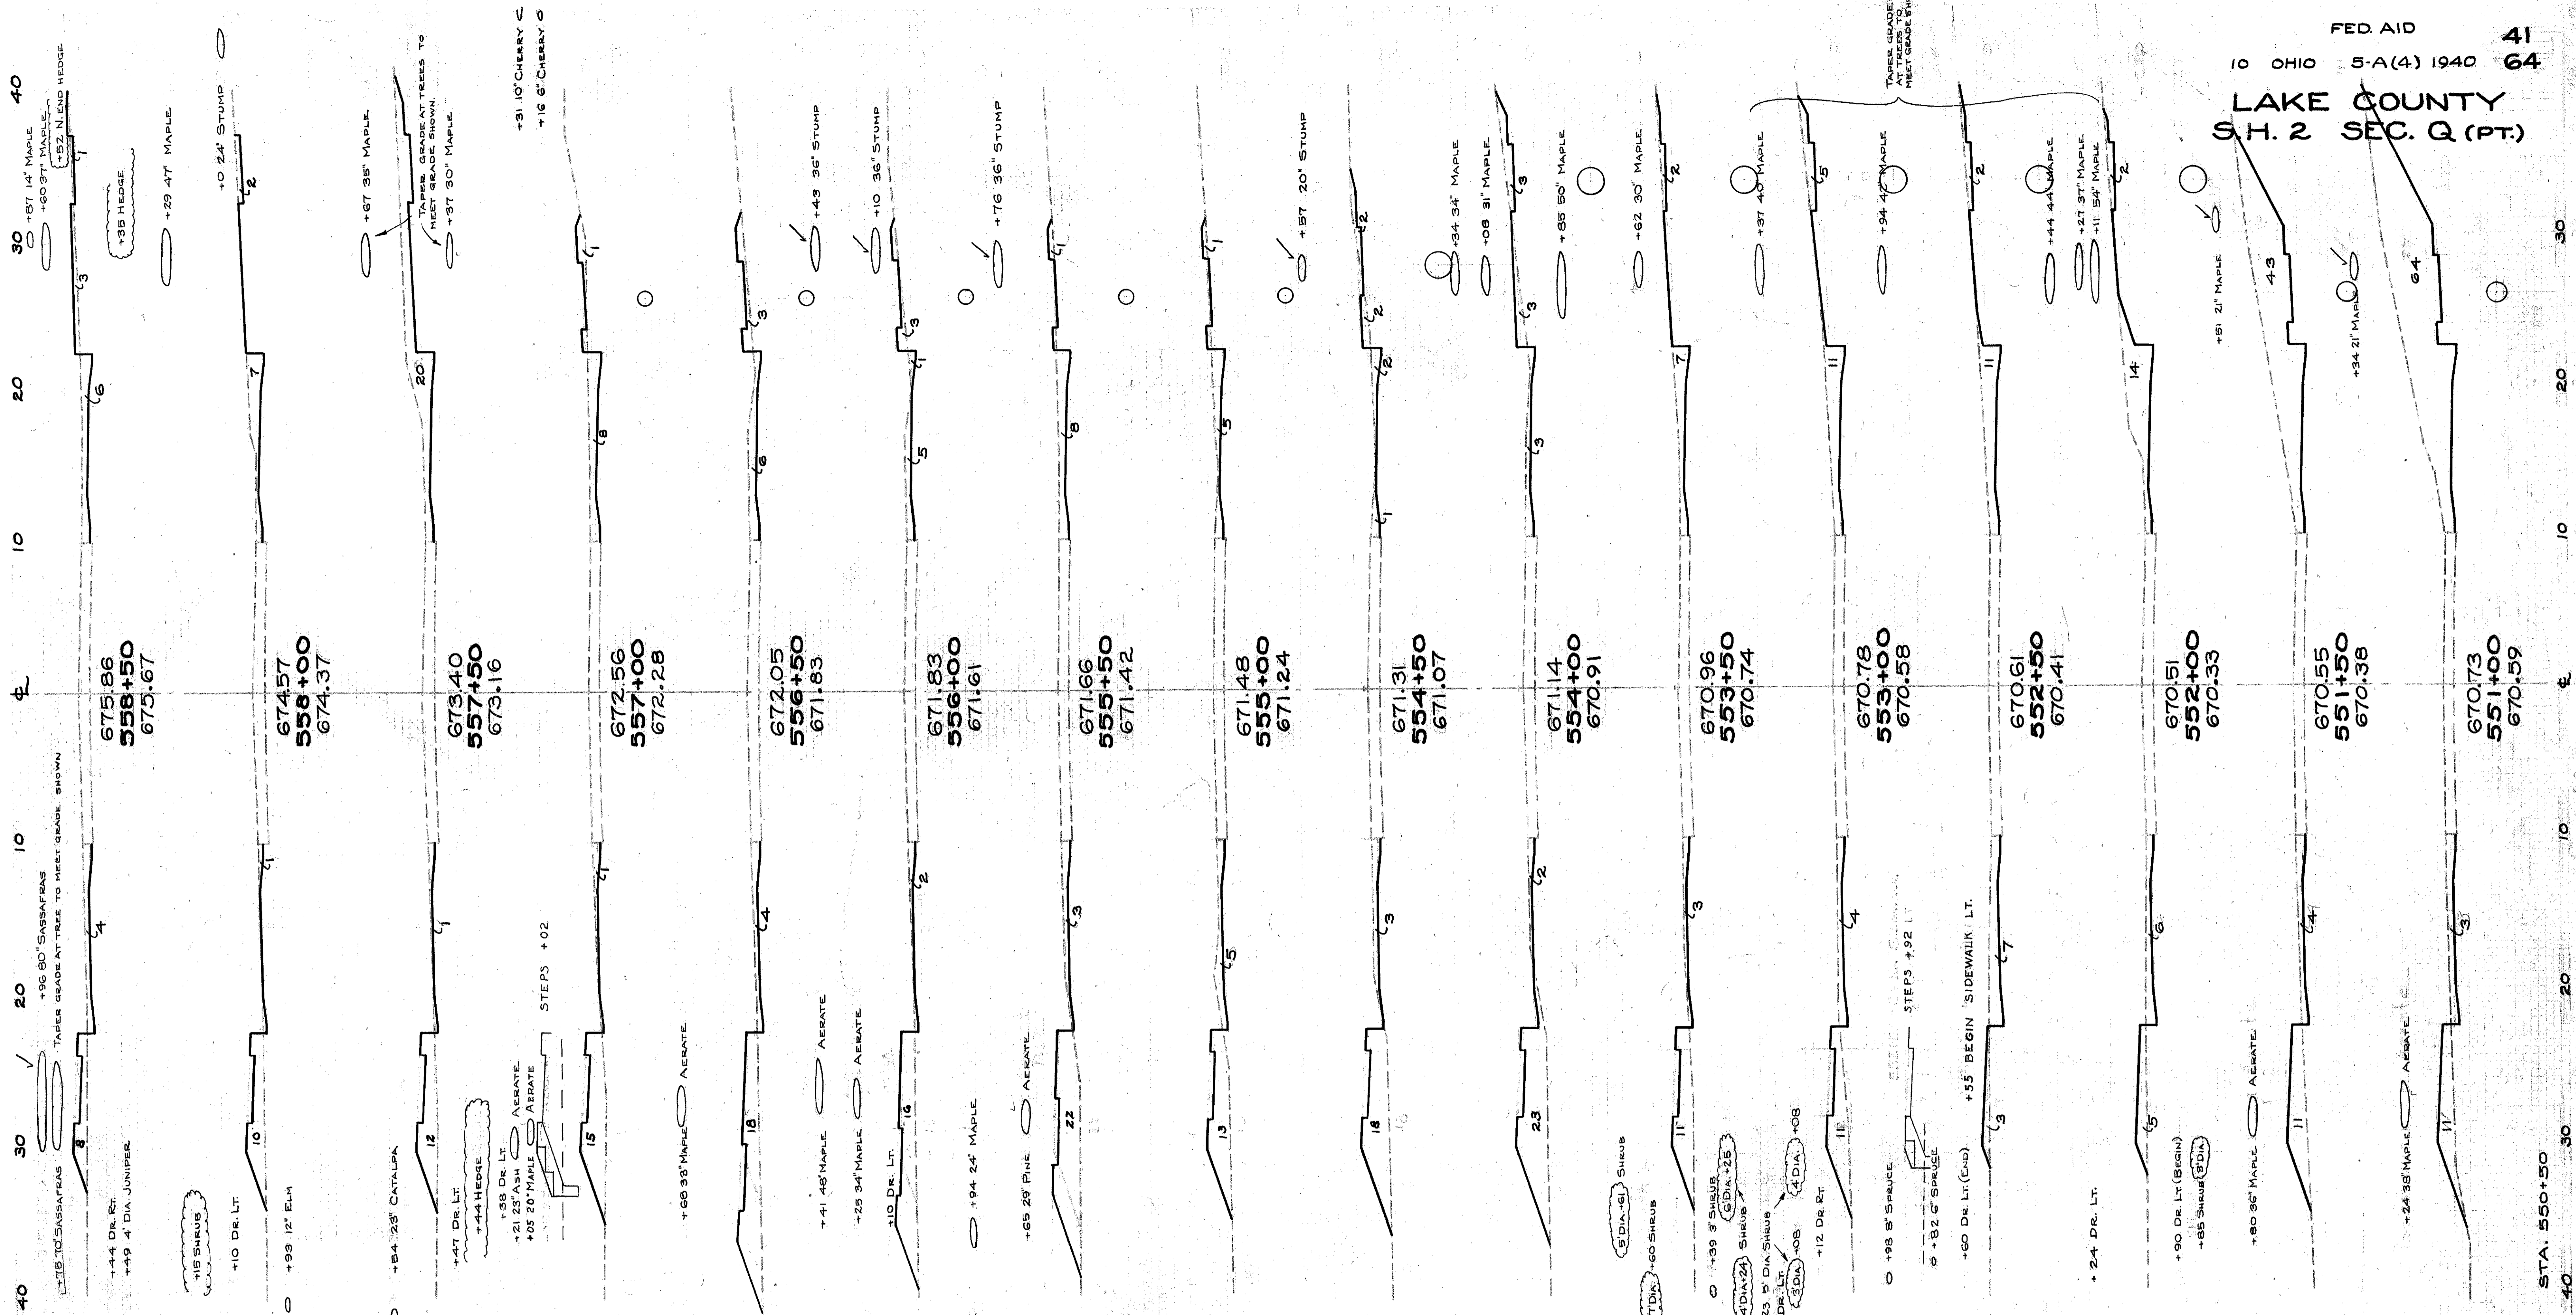

STA. 551+0 TO STA. 558+50