


INTERSECTION DETAILS


McMACKIN ROAD NORTH

Sta. 433 + 79.89

LAKE COUNTY
S.H. 2 SEC. Q (PT.)

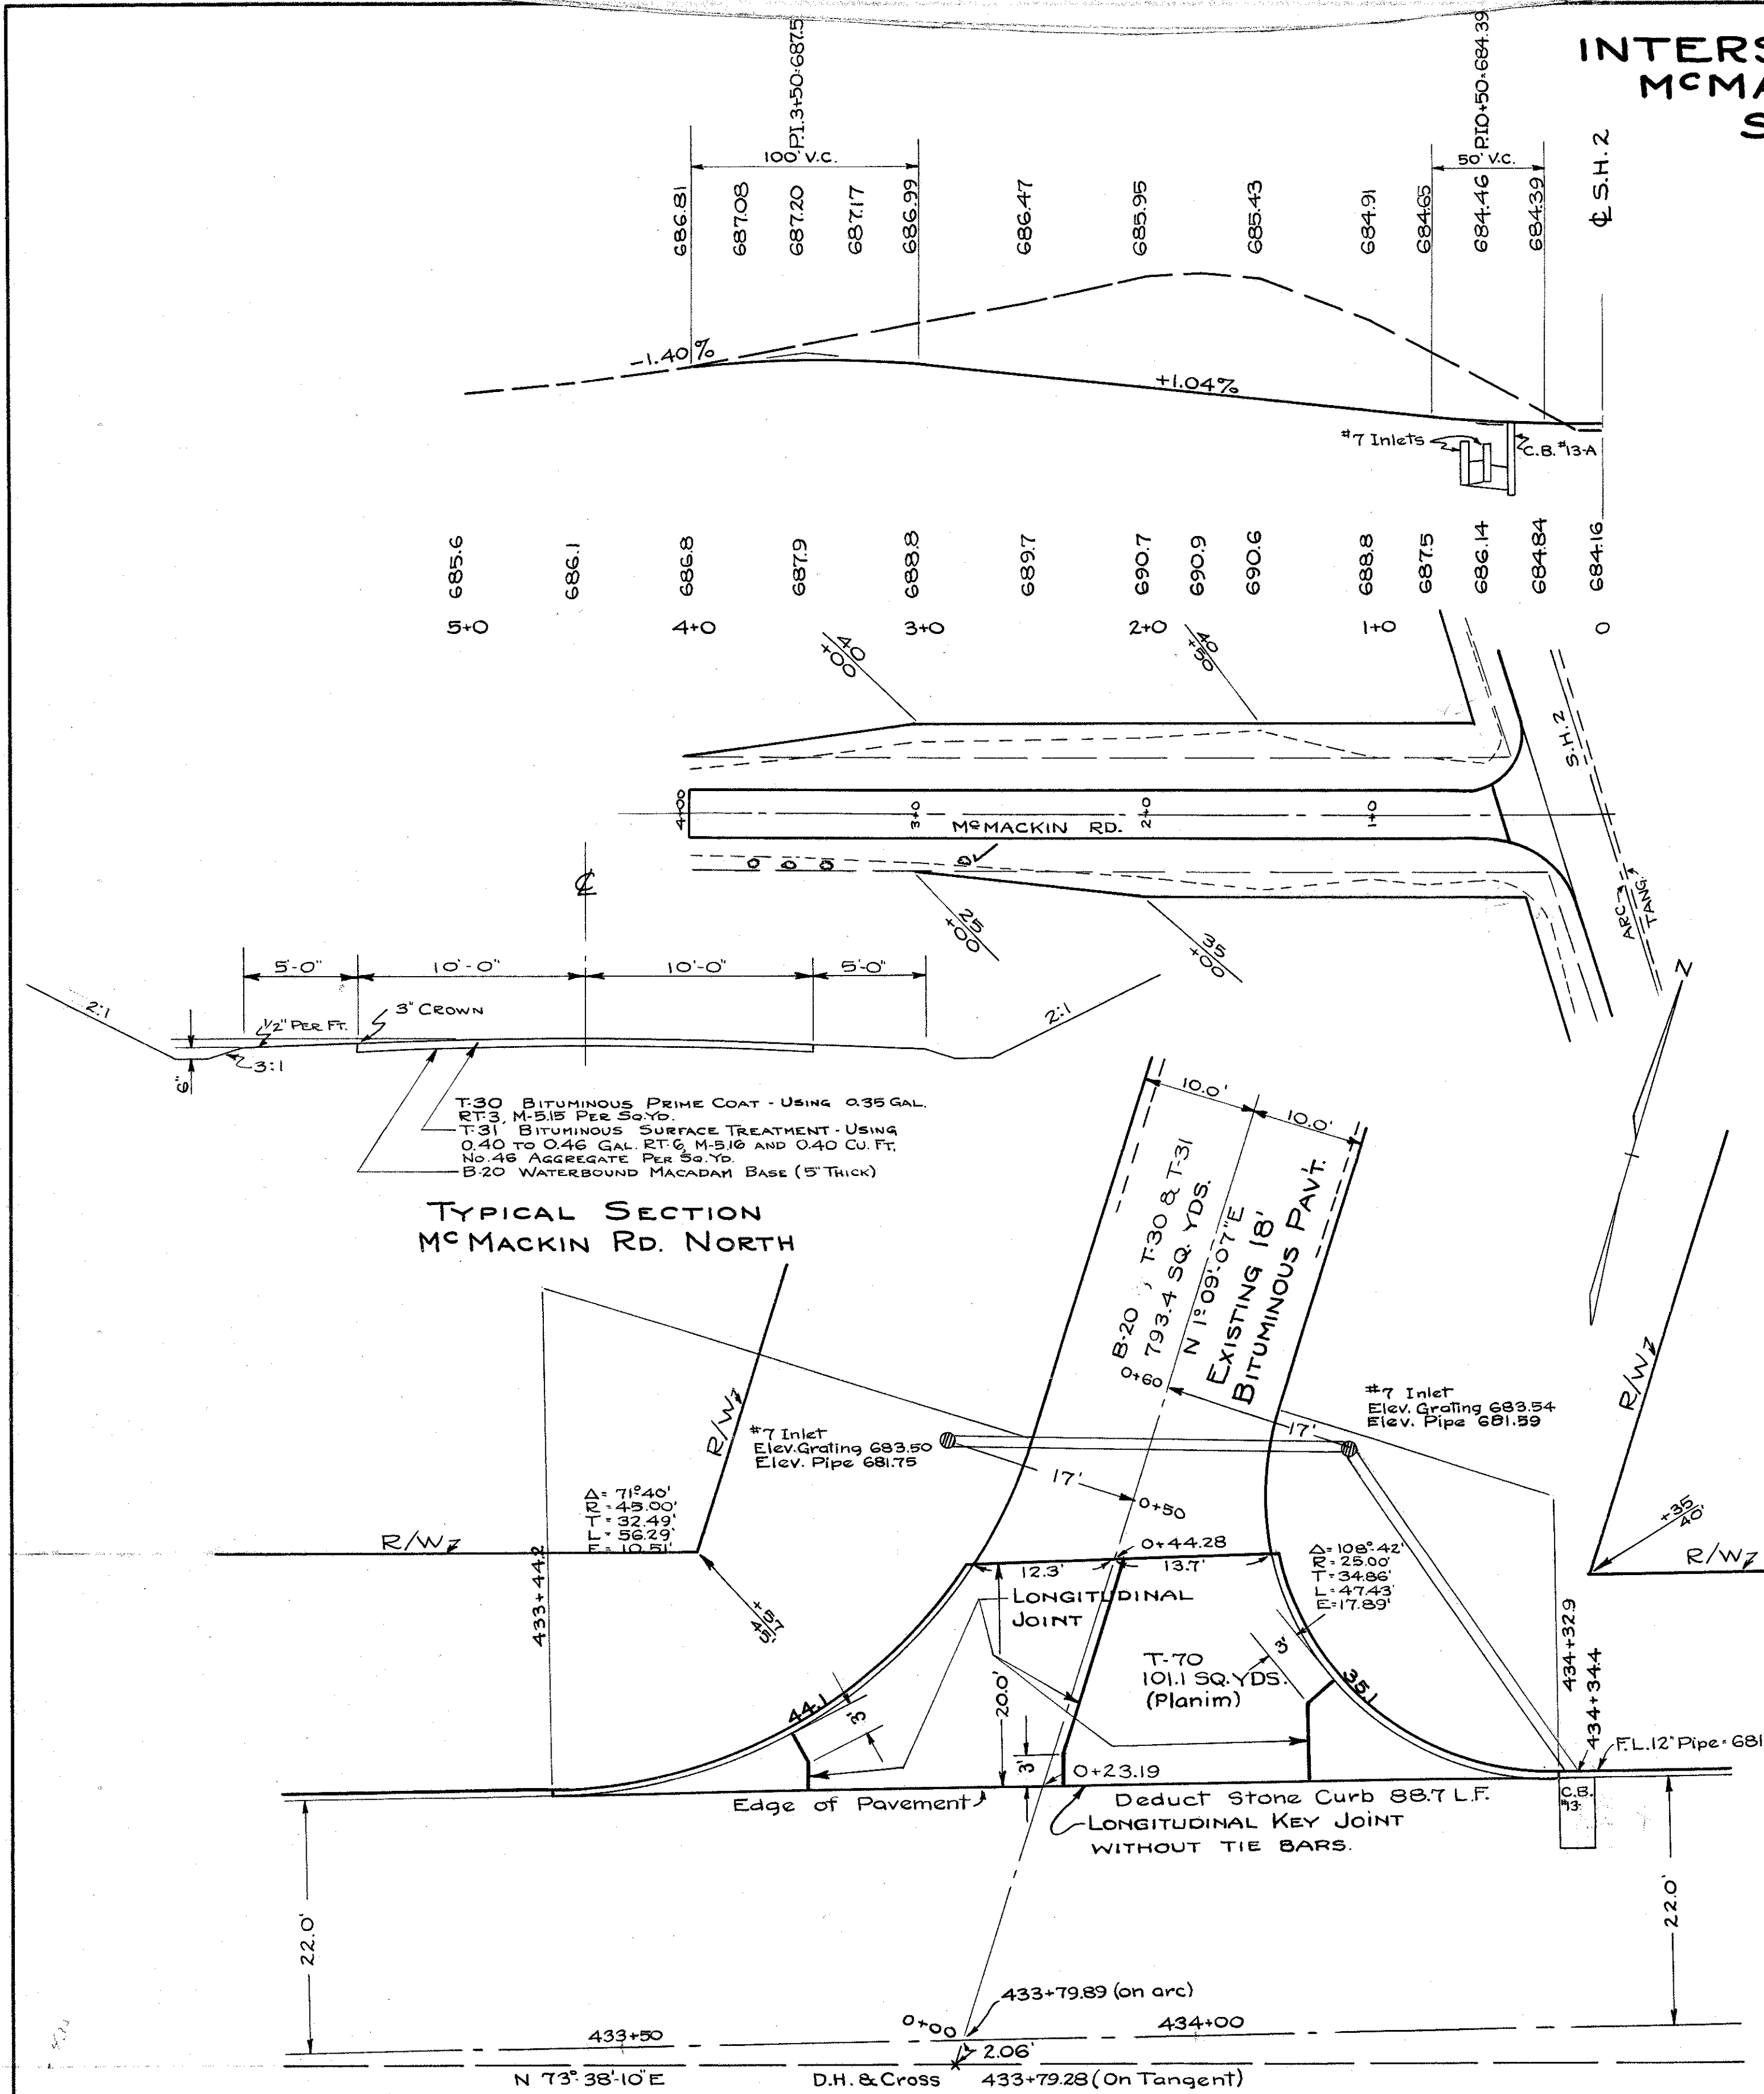

END AREA	CU. YDS.
CUT	FILL
10	3
34	0
90	0
255	0
322	0
439	0
152	0
138	0
145	0
107	0
76	0
47	0
TOTALS	2098 3

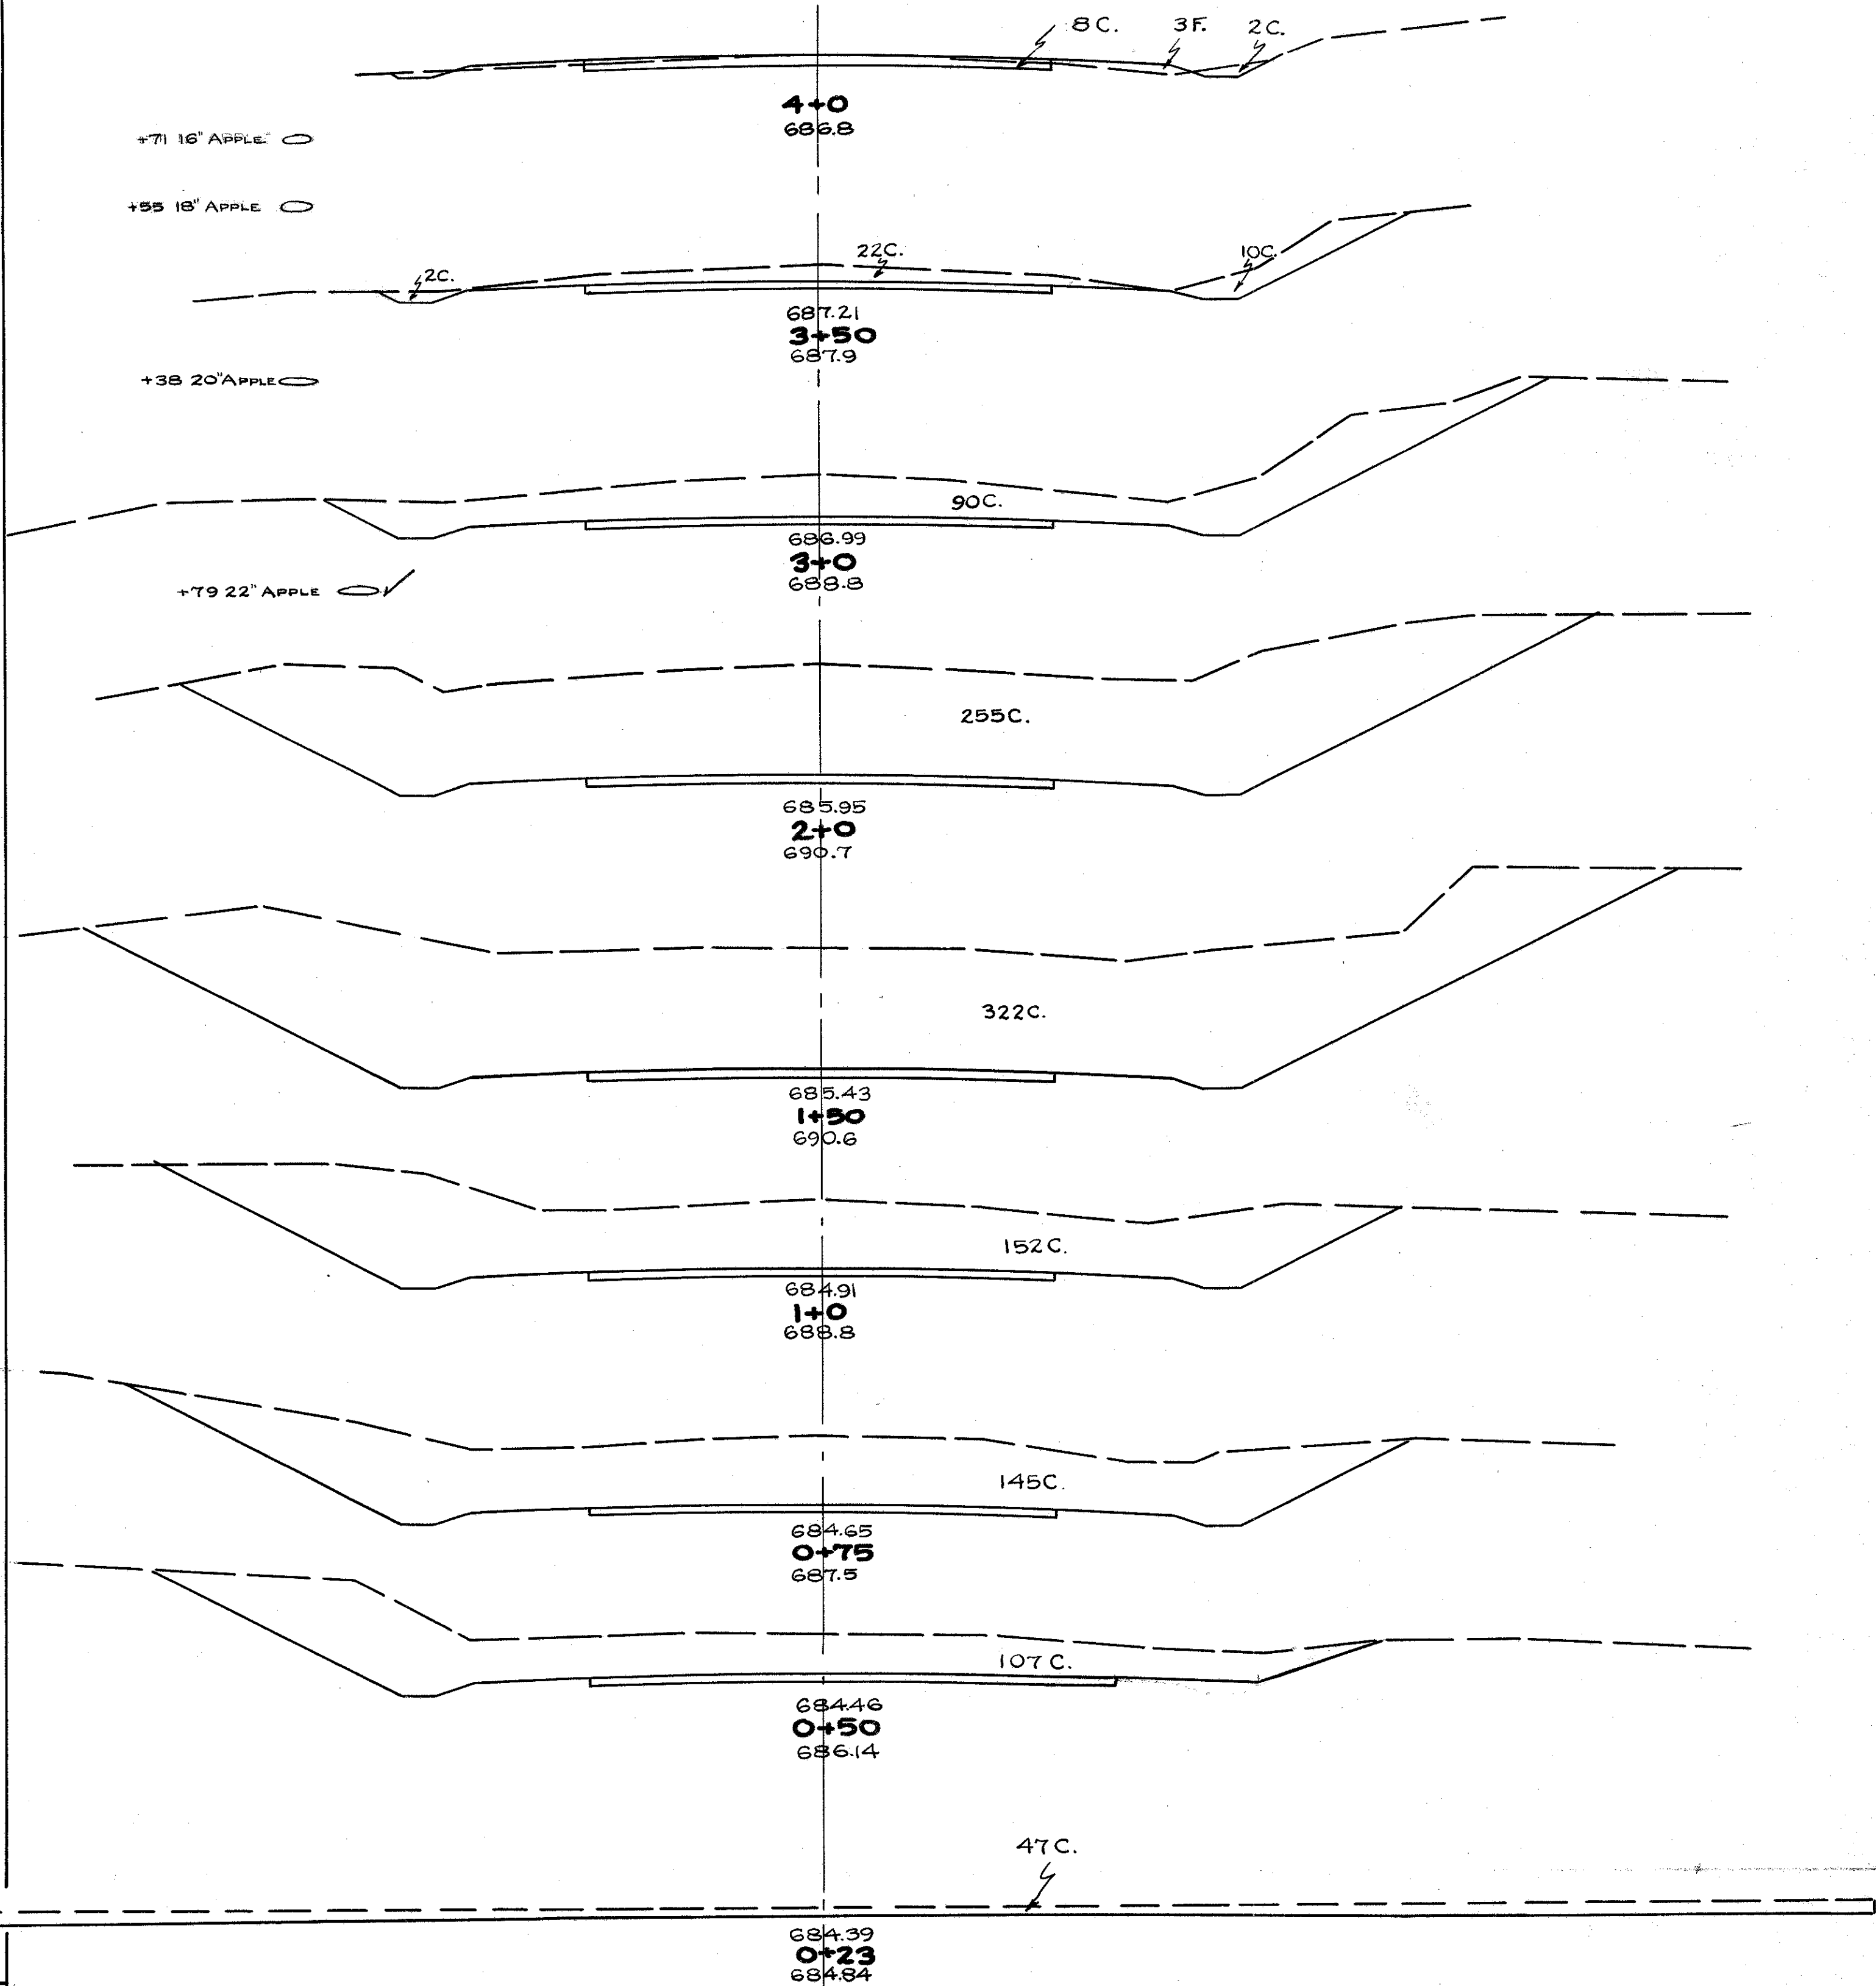

TREES TO BE REMOVED

STA.	SIDE	DIST. OUT	SIZE	KIND
2+79	LT.	19'	22"	Apple
TOTAL TREES REMOVED 1				