


Note: Grading quantities refer to concrete pavement.

±

± 660+0

S-6594
G-65877

I.C.H. No. 2 SEC. Q
LAKE COUNTY

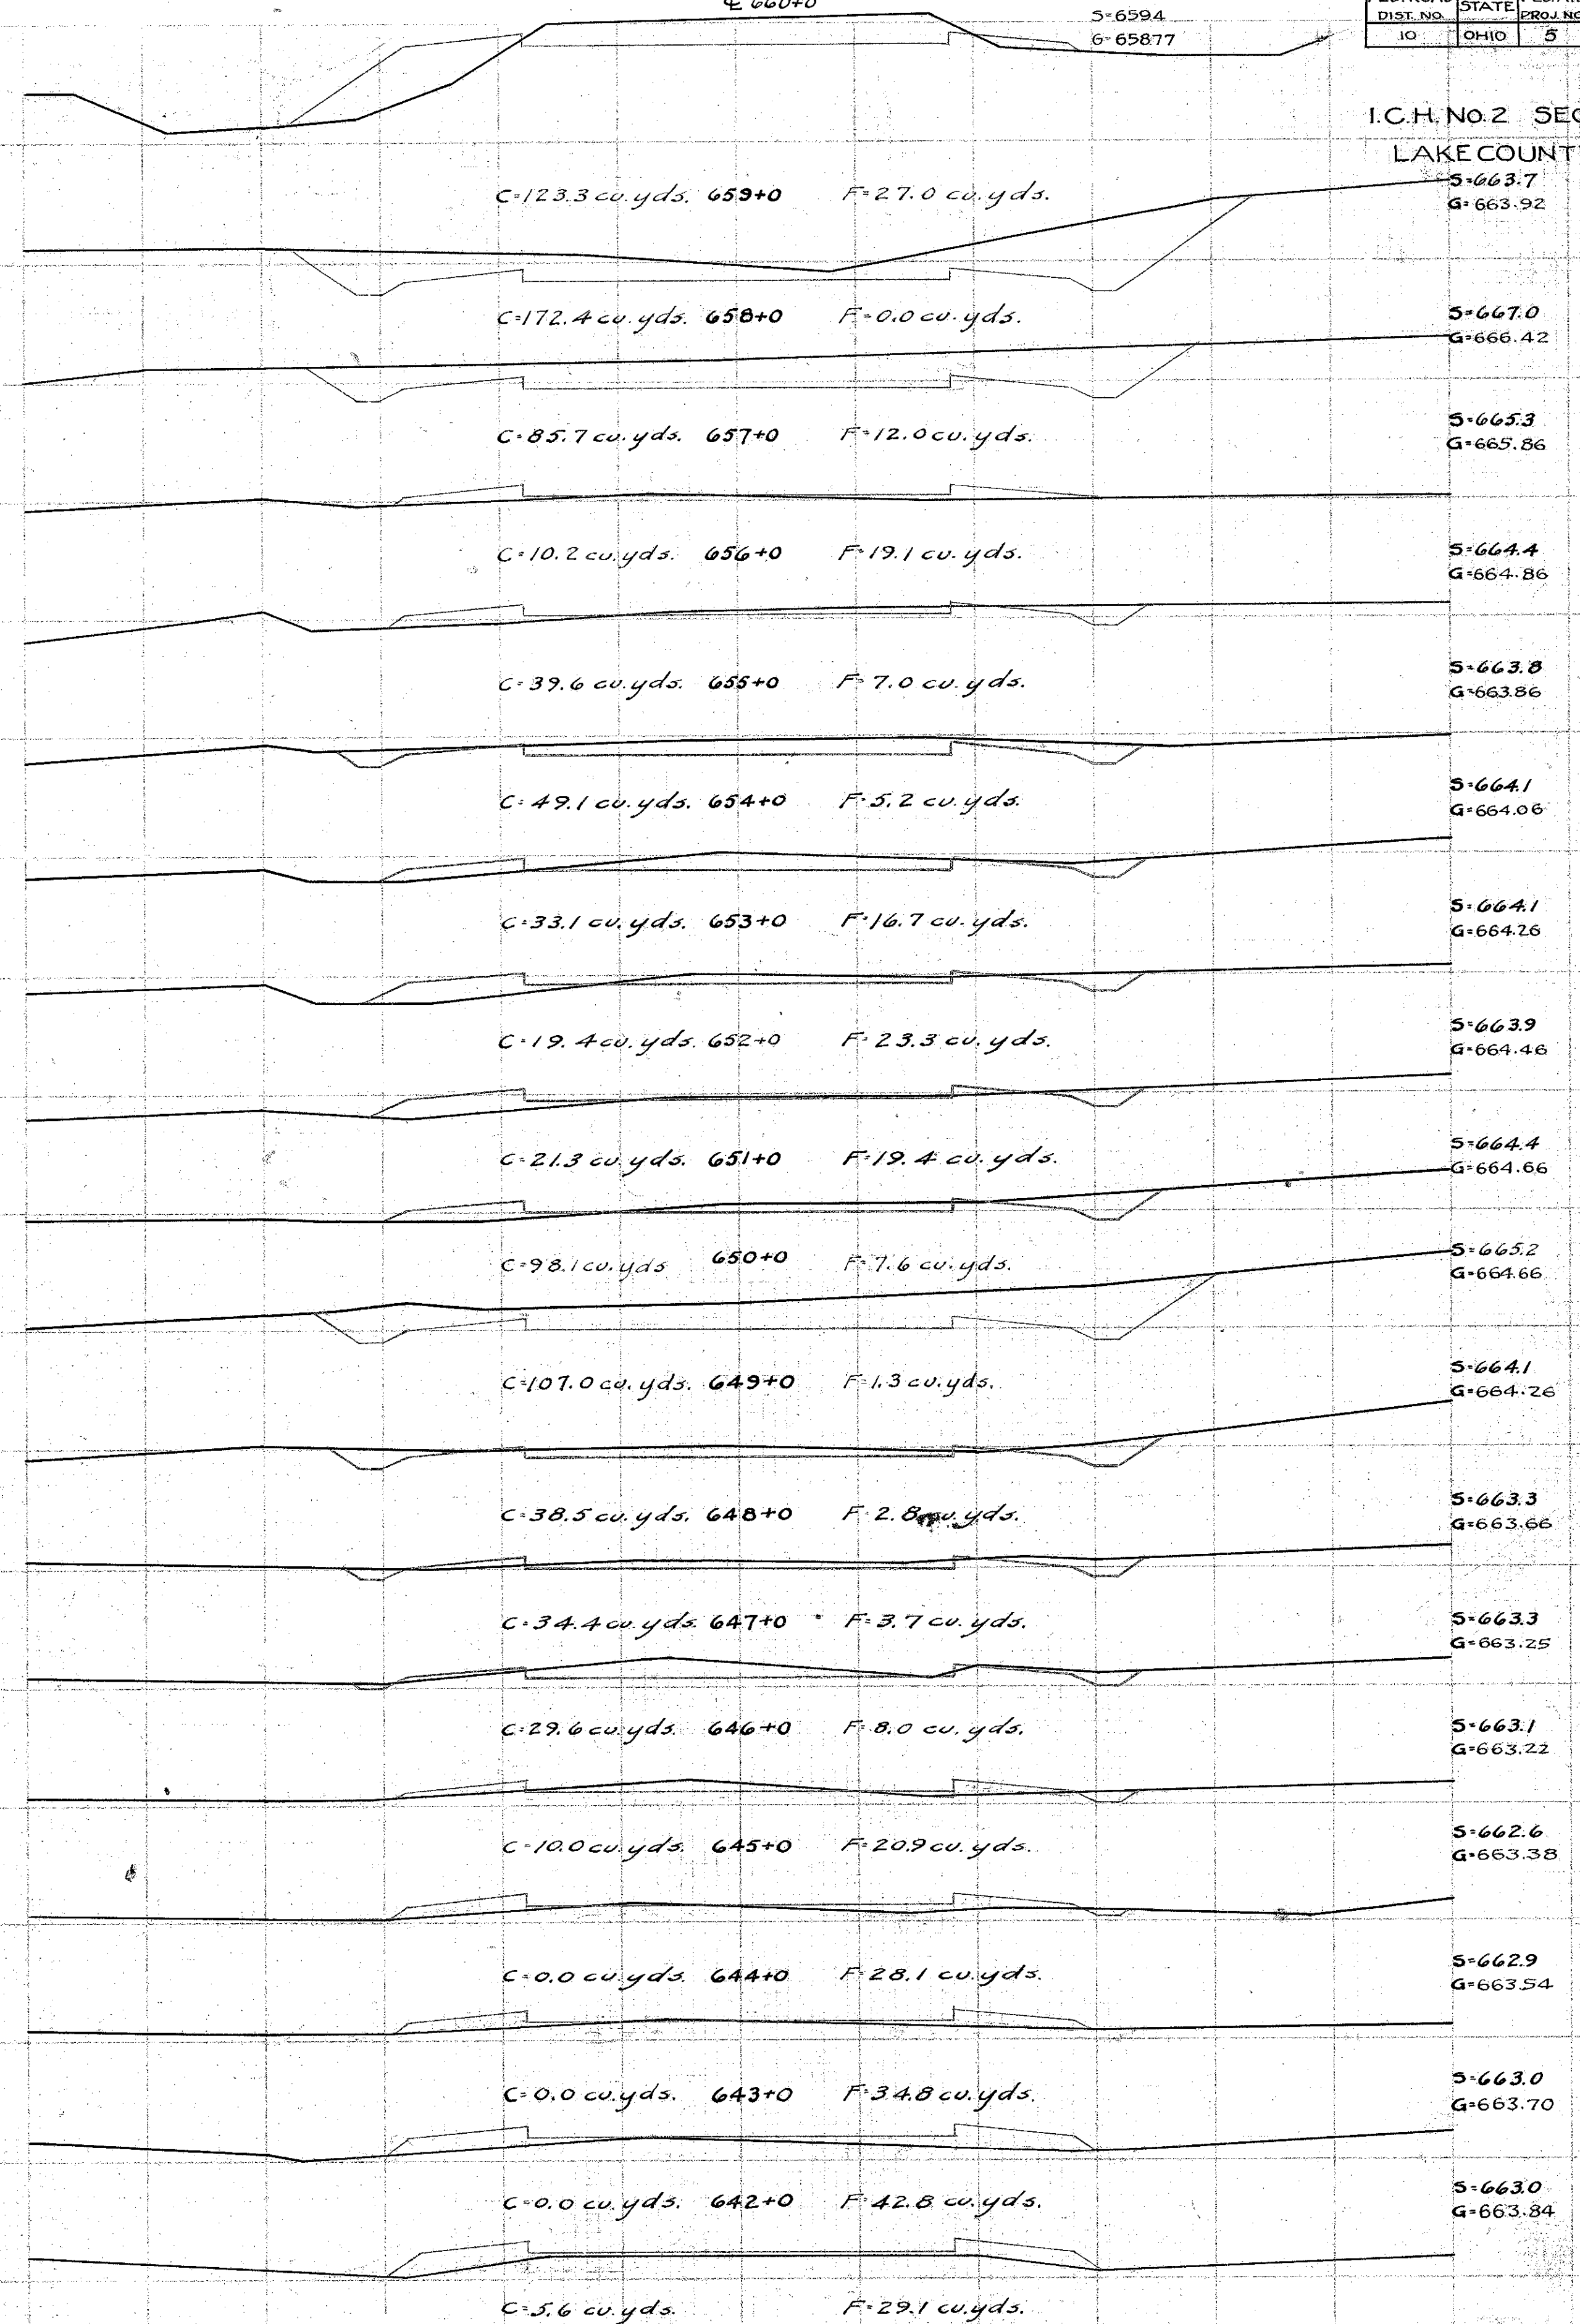

S-663.7
G-663.92

S-667.0
G-666.42

S-665.3
G-665.86

S-664.4
G-664.86

S-663.8
G-663.86

S-664.1
G-664.06

S-664.1
G-664.26

S-663.9
G-664.46

S-664.4
G-664.66

S-665.2
G-664.66

S-664.1
G-664.26

S-663.3
G-663.66

S-663.3
G-663.25

S-663.1
G-663.22

S-662.6
G-663.38

S-662.9
G-663.54

S-663.0
G-663.70

S-663.0
G-663.84