


| END AREA | | VOLUME | | SEEDING | |
|----------|------|--------|------|-----------|----------|
| CUT | FILL | CUT | FILL | END WIDTH | SO. YDS. |

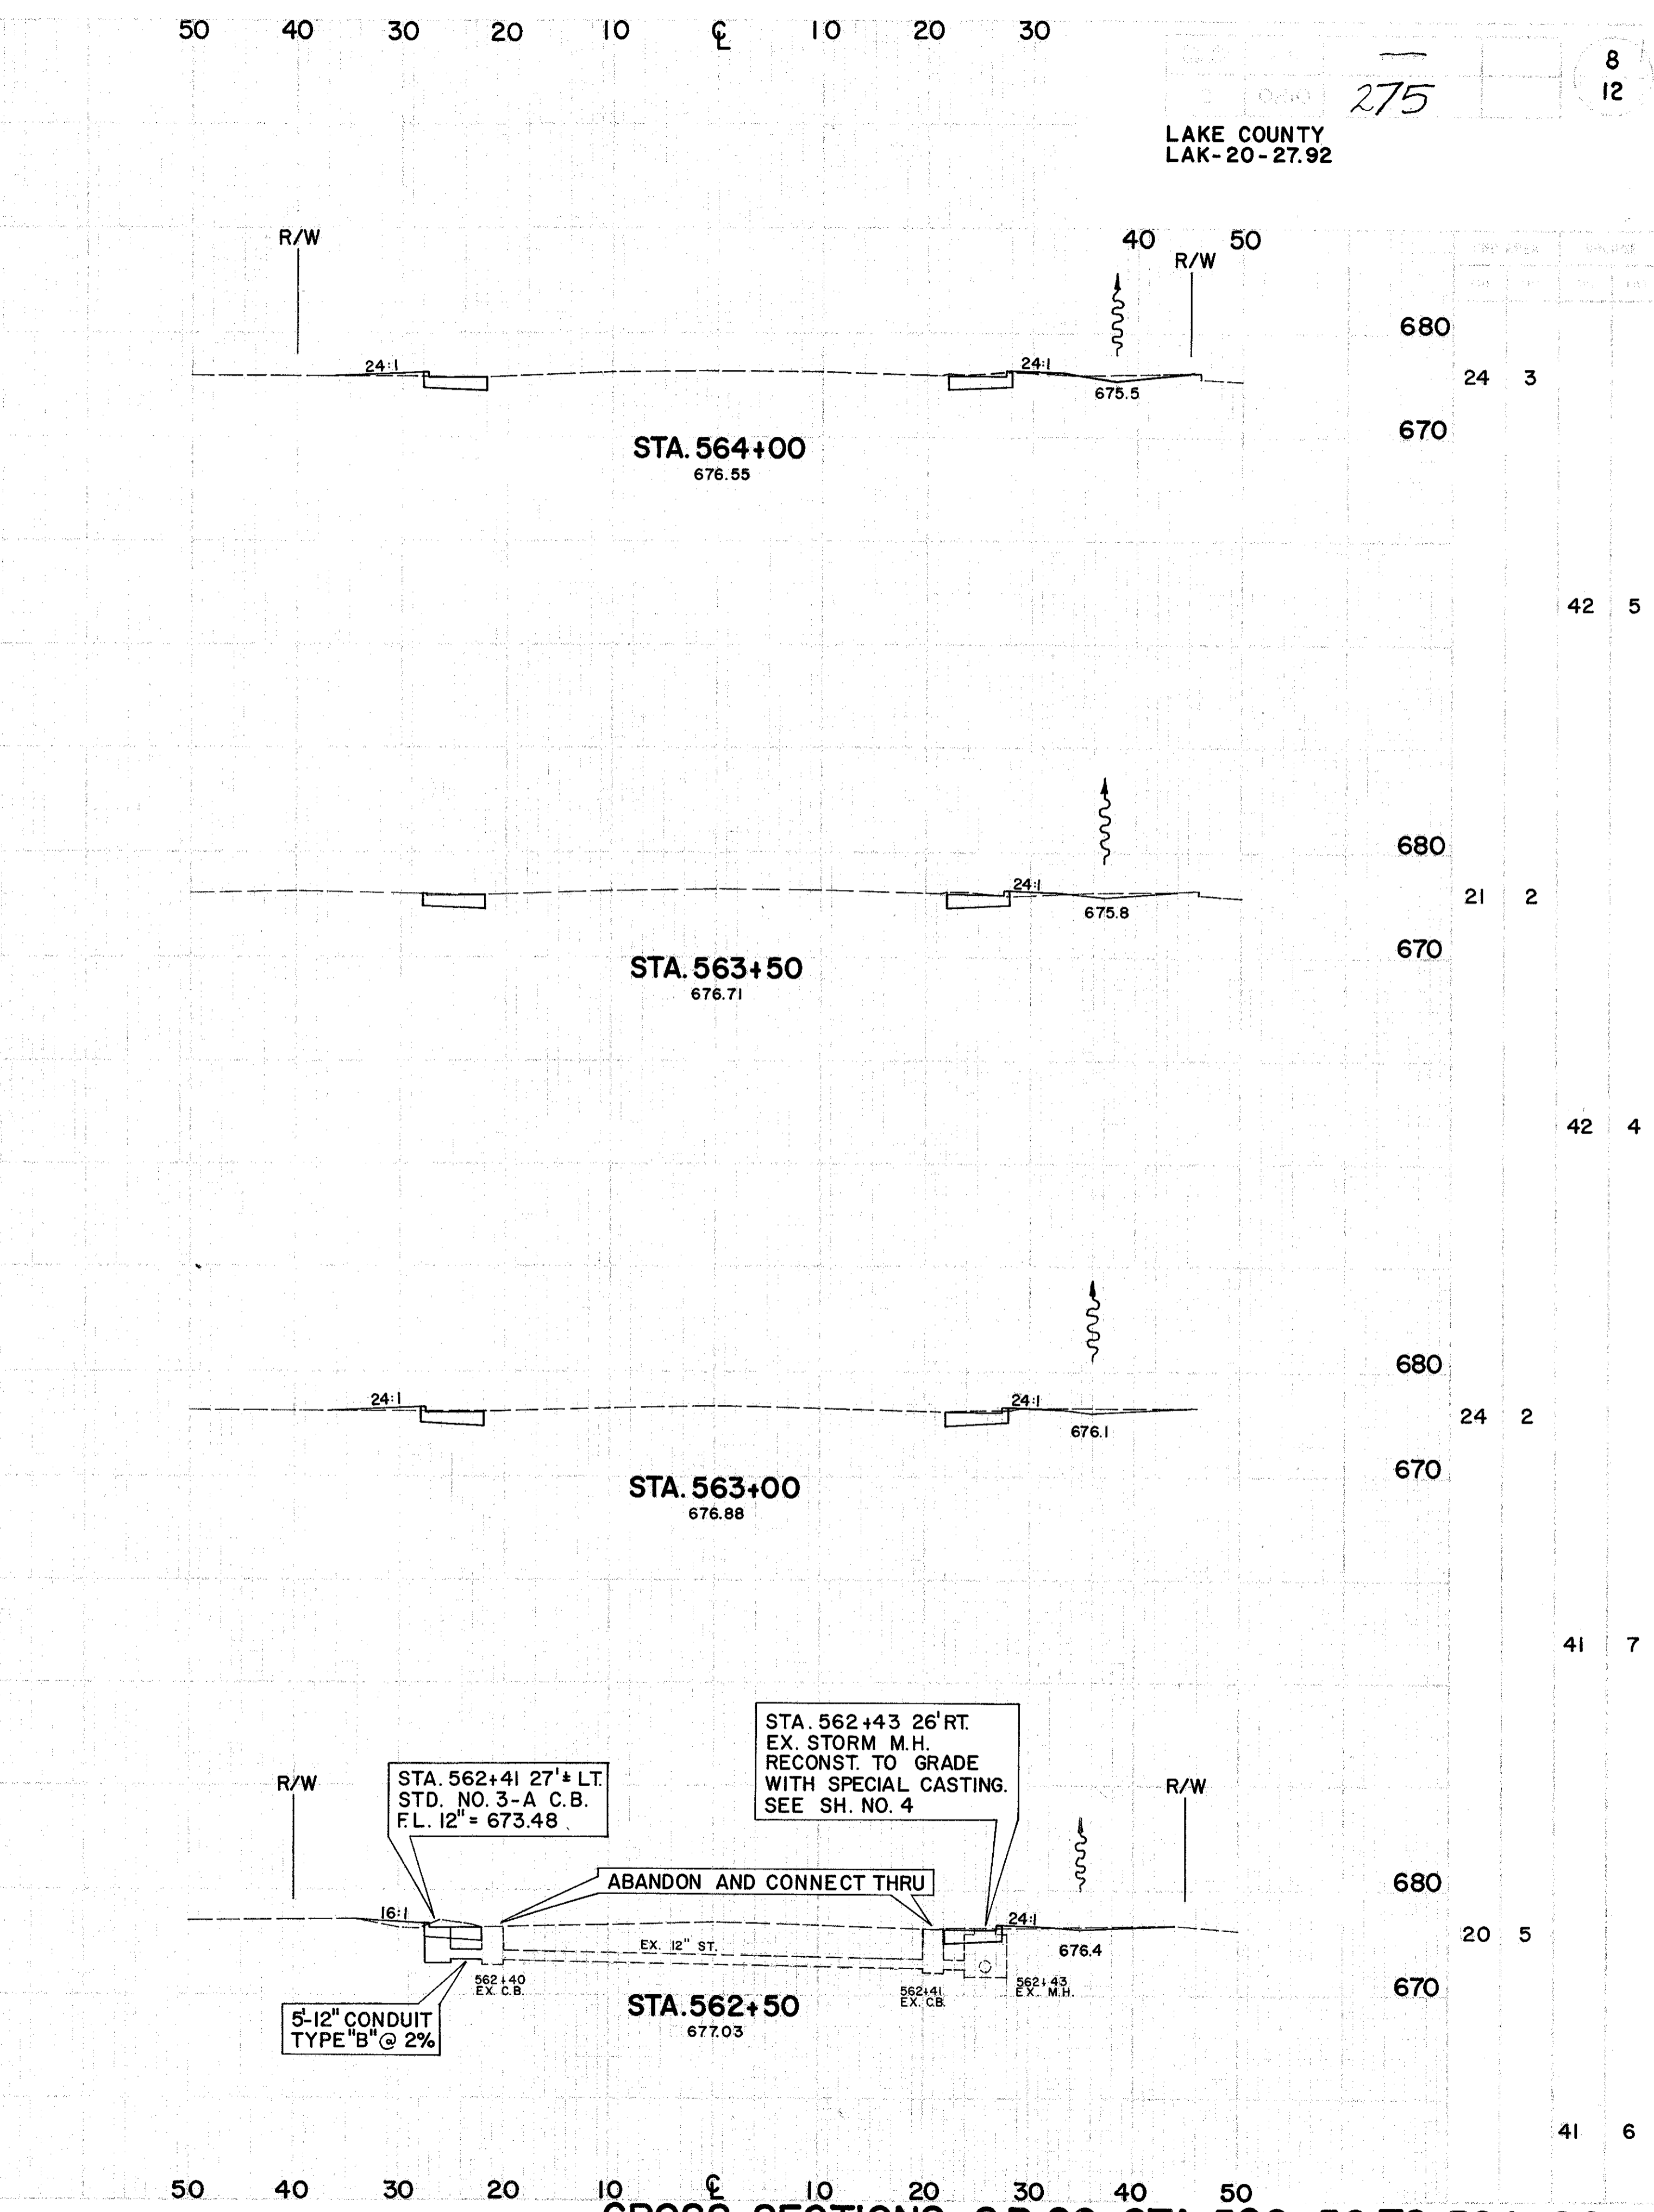

CROSS SECTIONS- S.R. 20- STA. 560+50 TO 564+00