



LAKE COUNTY
LAK-20-27.92

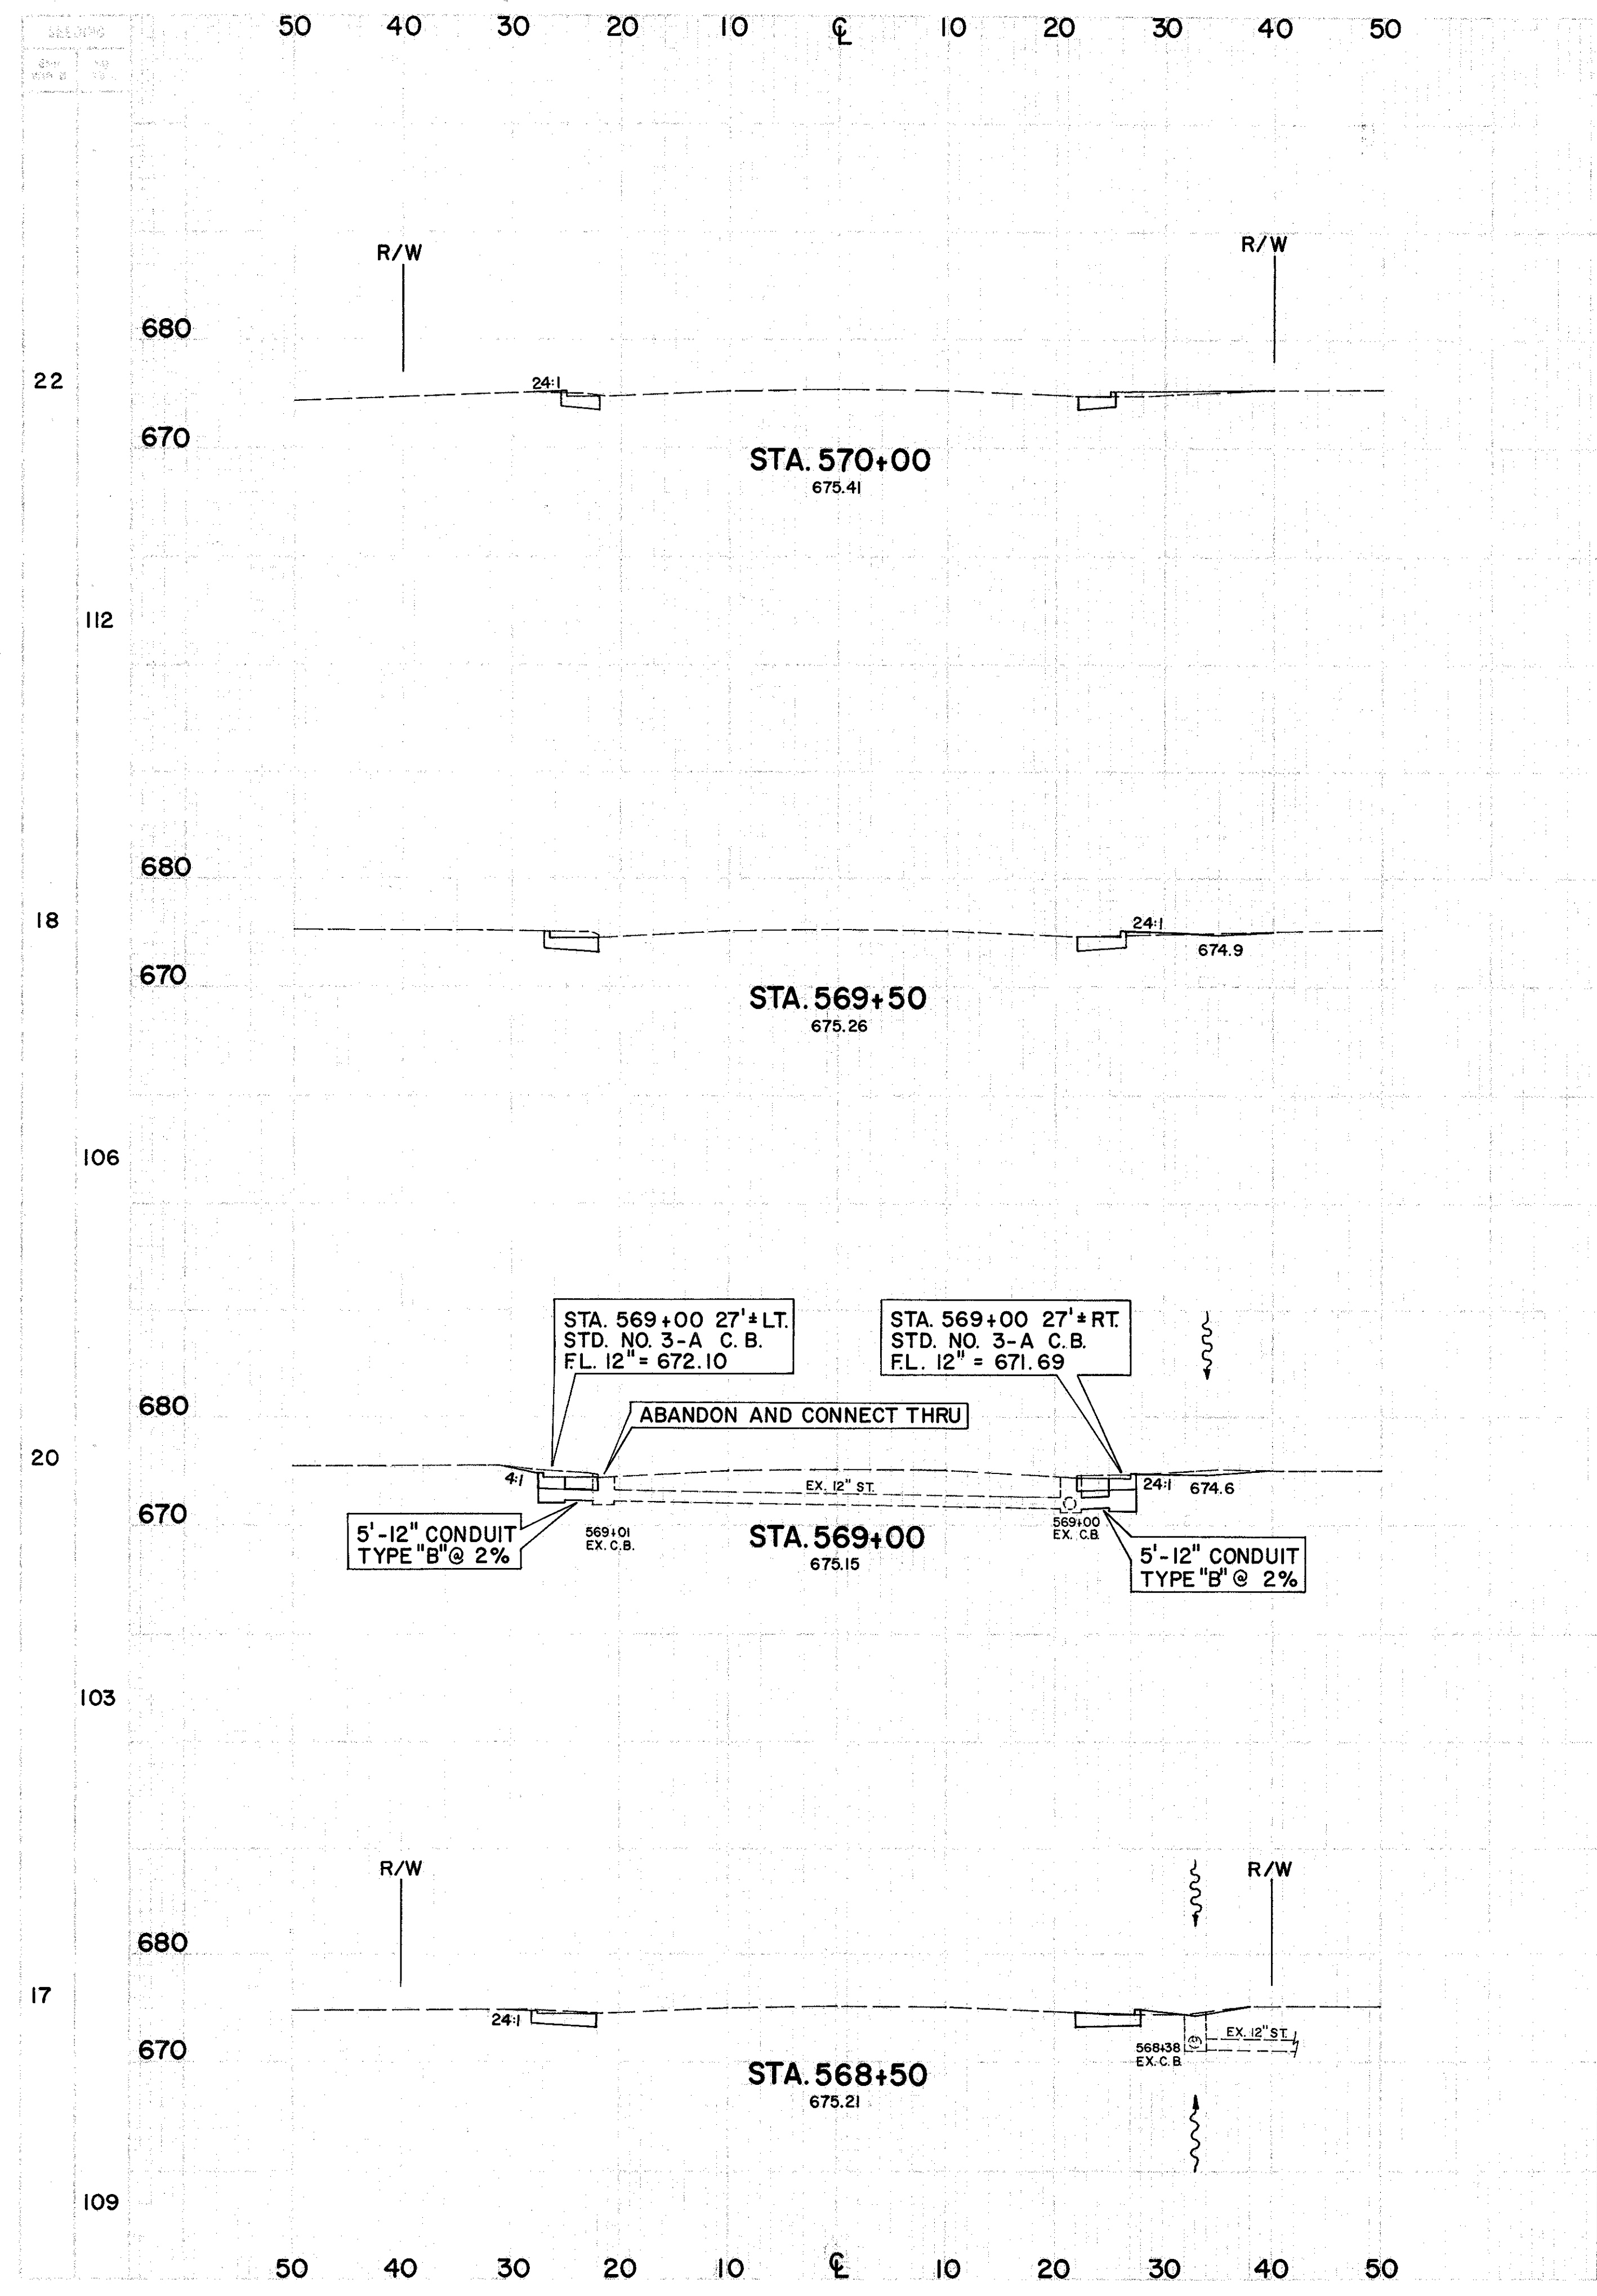

END AREA		VOLUME		SEEDING	
CUT	FILL	CUT	FILL	END WIDTH	SO. YDS.
14	5				
		32	8		
20	3				
		46	3		
29	0			0	
		48	2	25	
22	2			9	
		41	3	86	

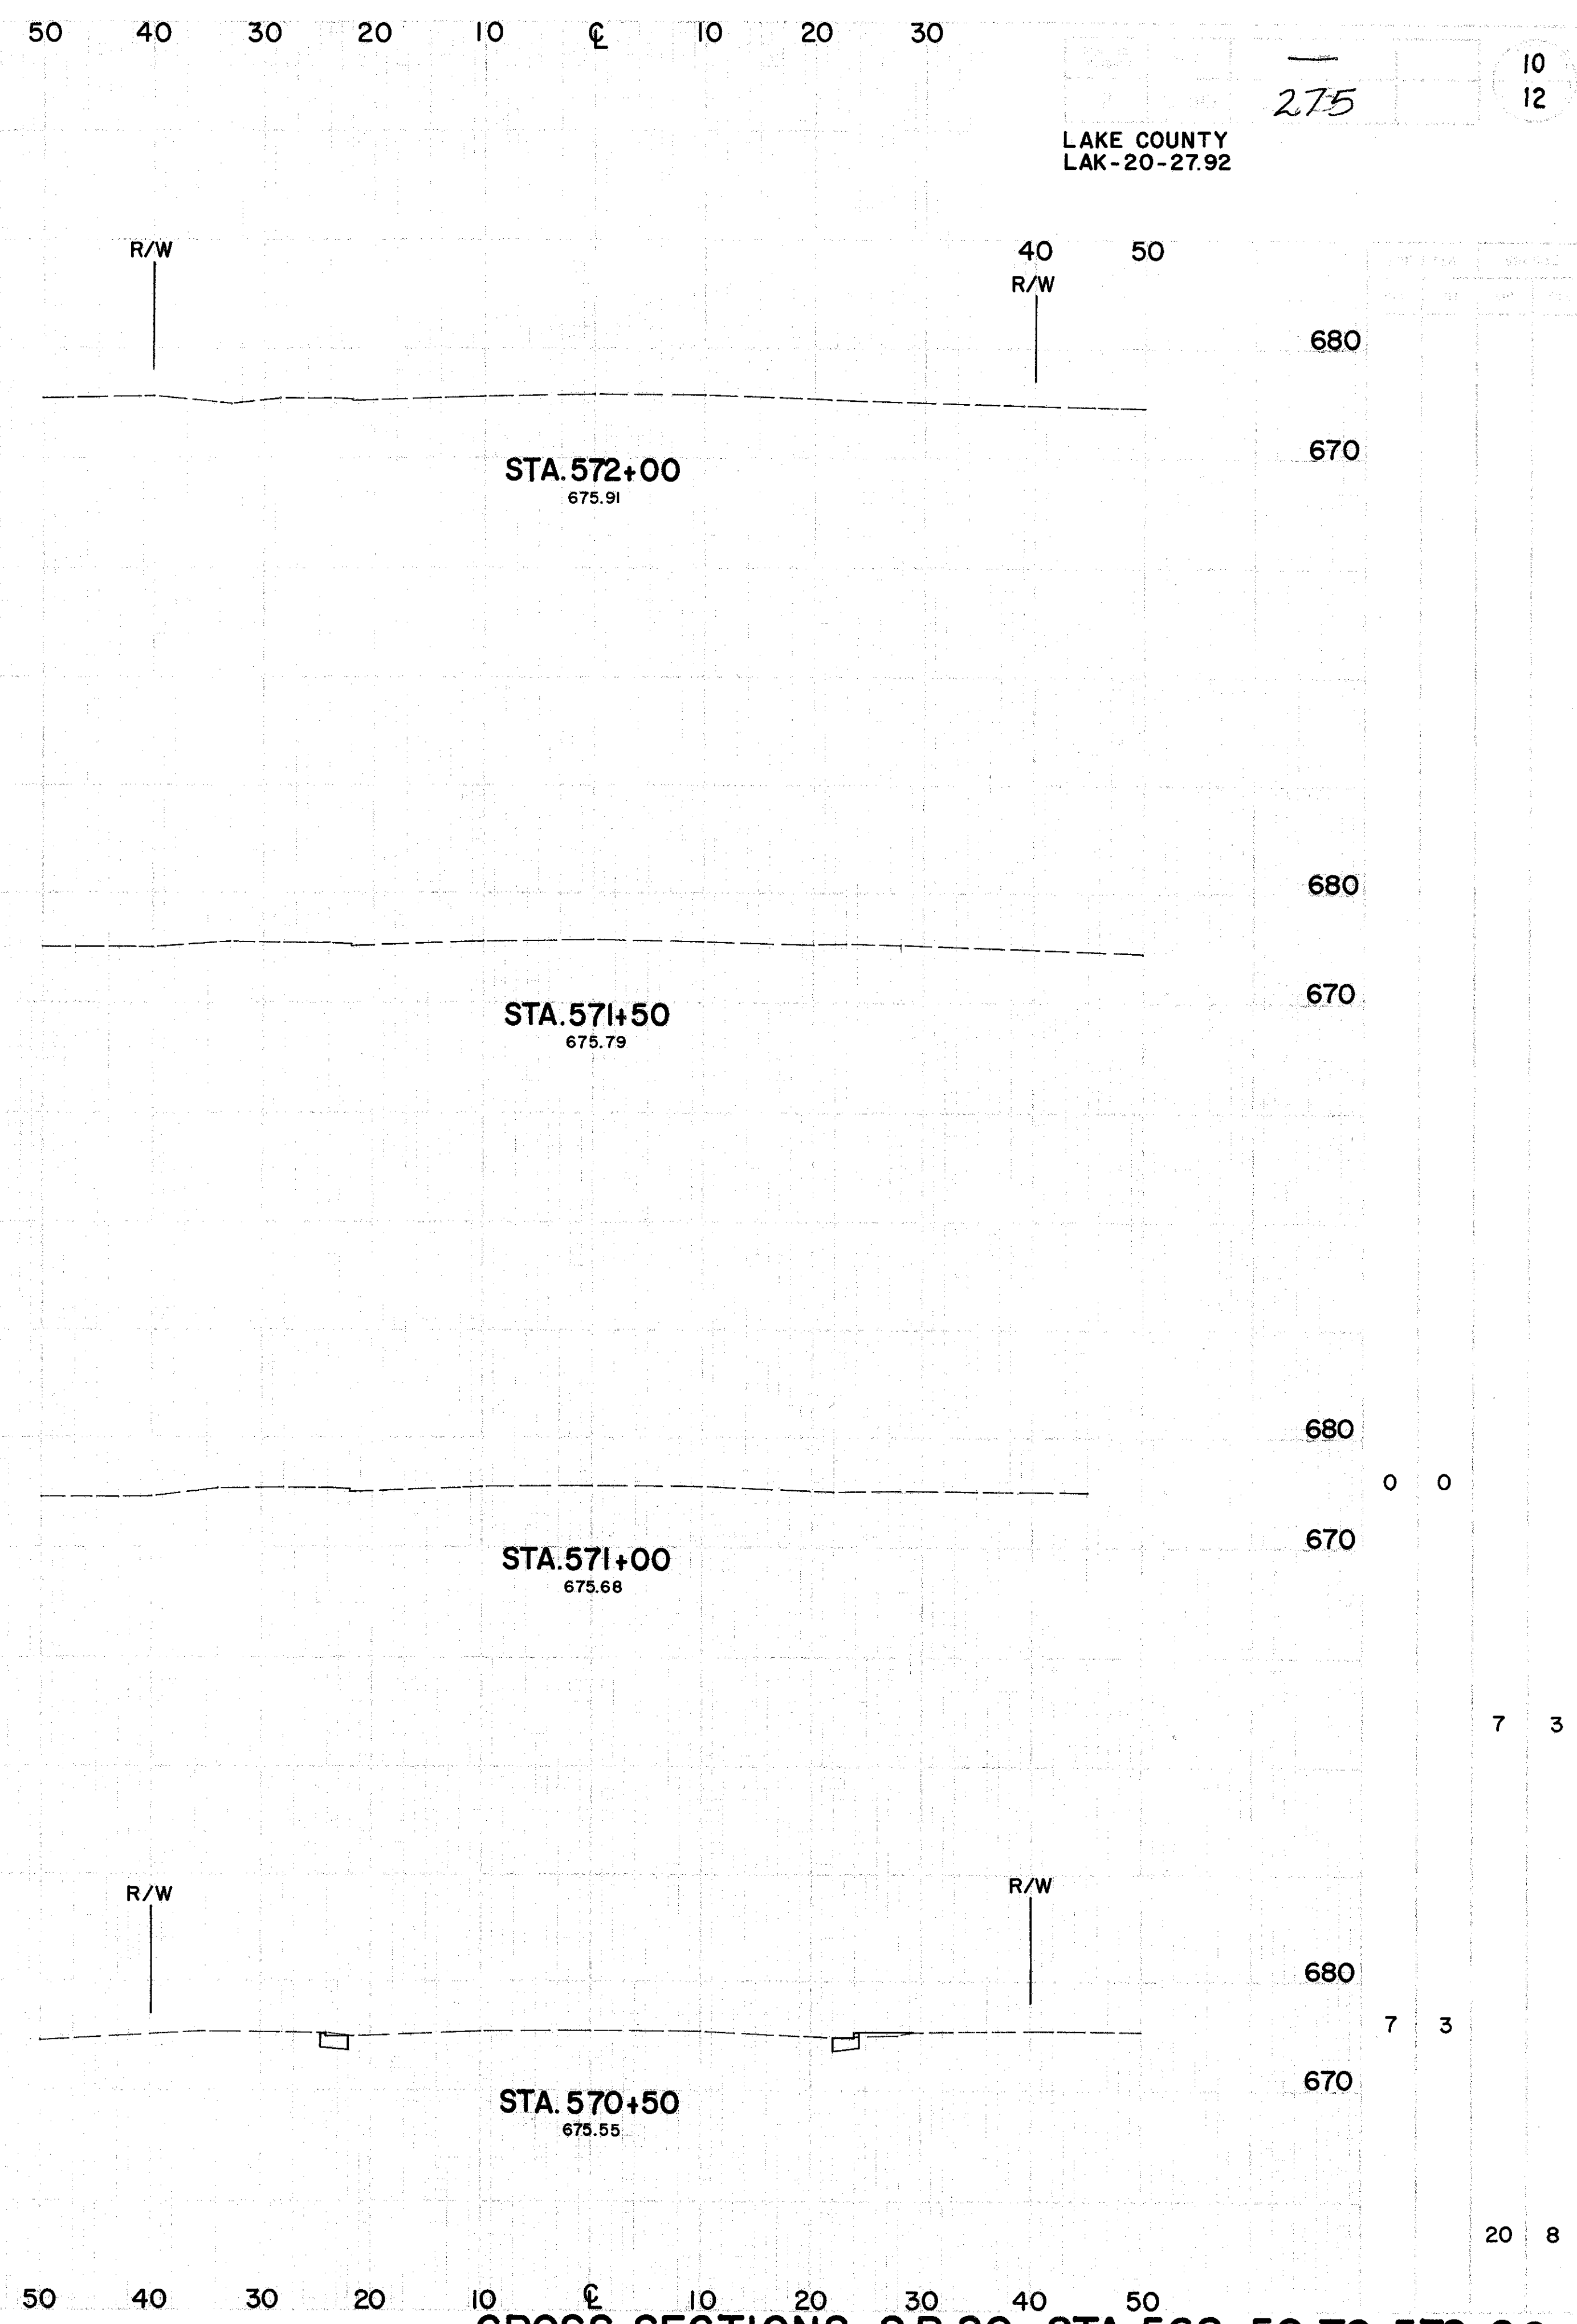

CROSS SECTIONS-S.R.20- STA.568+50 TO 572+00