


# OHIO DEPARTMENT OF TRANSPORTATION

PLAN NO. \_\_\_\_\_



LAK-20-28.014  
980431  
28PGS  
06-10-98  
DIST. 12

LOCATION MAP

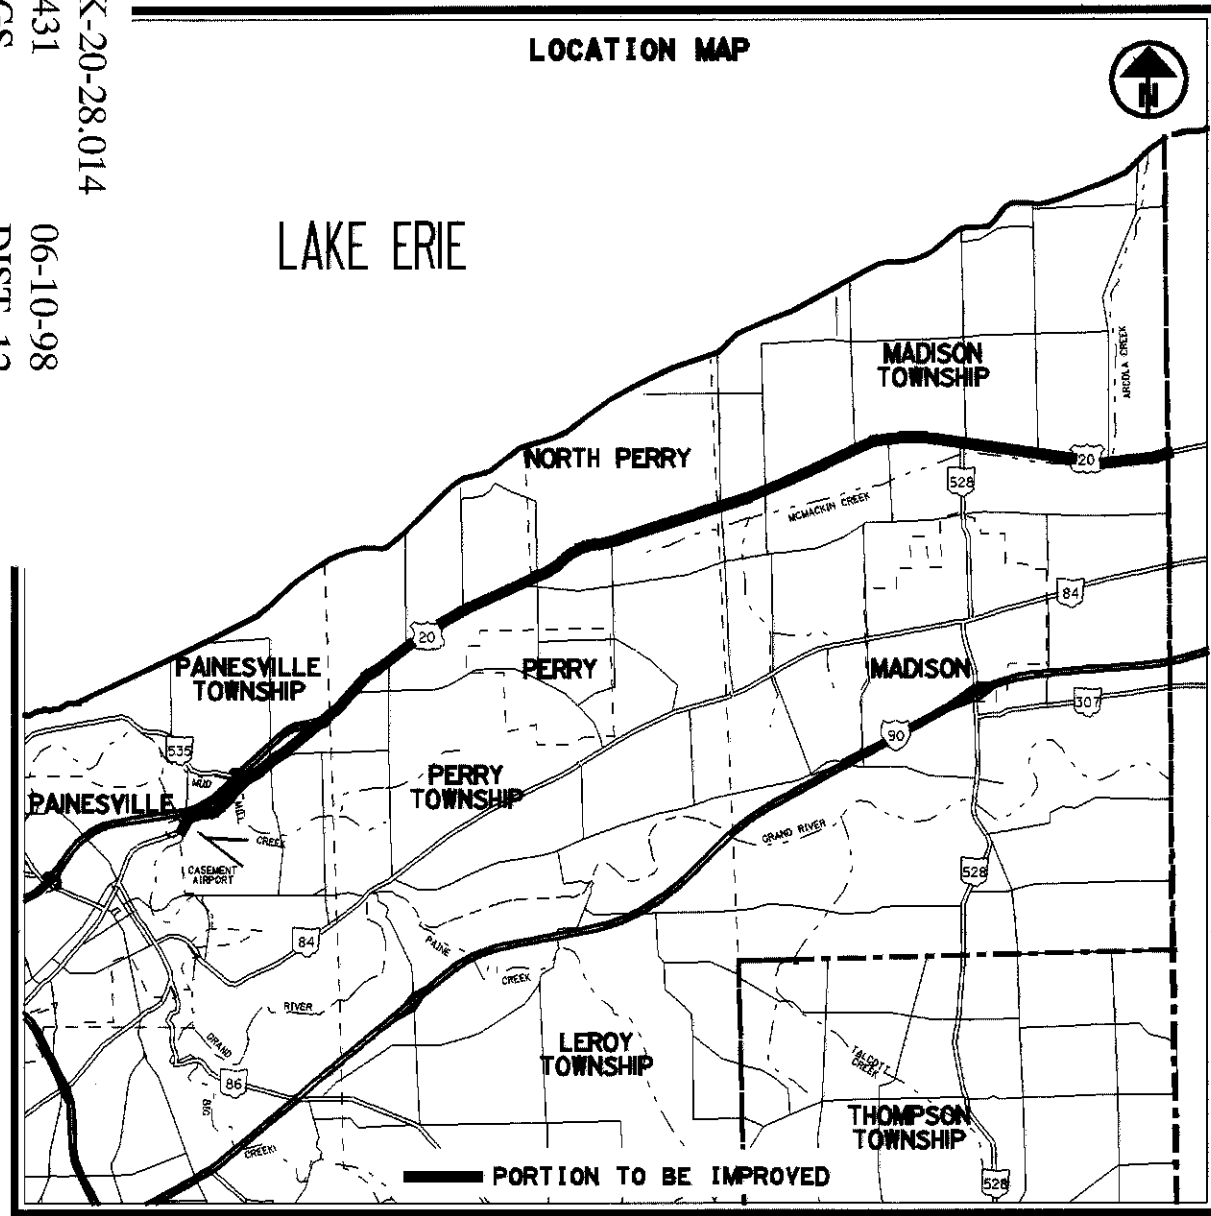

PART	COUNTY	ROUTE	SECTIONS	PROJECT TERMINI		NET LENGTH KM	TOWNSHIP	VILLAGE
				BEGIN	END			
I	LAK	US-20	28.014 TO 48.960	28.014	48.960	20.946	PAINESVILLE	
							PERRY	
							MADISON	

**INDEX OF SHEETS:**

TITLE SHEET	1
TYPICAL SECTIONS	2,3
GENERAL NOTES	4-11
GENERAL SUMMARY	12
PAYEMENT QUANTITIES	13
PROFILE ADJUSTMENT	14-16
ARCOLA CREEK DETAILS	17-19
TRAFFIC CONTROL	20-26
PAYEMENT SENSOR DETAILS	27,28

**PROJECT DESCRIPTION**

Repair and resurfacing of 20.946 kilometers of U.S. Route 20 (North Ridge Rd.). This project includes a minor profile adjustment of 211 meters of U.S. Route 20. The profile adjustment area is about 200 meters East of Arcola Creek. The starting point of this project in SLM is 17.40.

**1997 SPECIFICATIONS**


The standard specifications of the State of Ohio, Department of Transportation, including changes and supplemental specifications listed in the proposal shall govern this improvement.

I hereby approve these plans and declare that the making of this improvement will not require the closing to traffic of the highway and that provisions for the maintenance and safety will be as set forth on plans and estimates.

LAT. - N 41°44'18"    LONG. - W 81°13'41"  
DESIGN DESIGNATION - URBAN ARTERIAL  
PART I

Current ADT (1997)	25602
Design Year ADT (2017)	31240
Design Hourly Volume (2017)	3749
Directional Distribution	0.50
Trucks (24 Hour B&C)	0.04
Design Speed	45
Legal Speed	45

**UNDERGROUND UTILITIES**  
TWO WORKING DAYS  
**BEFORE YOU DIG**  
CALL 1-800-362-2764 (TOLL FREE)  
OHIO UTILITIES PROTECTION SERVICE  
NON-MEMBERS  
MUST BE CALLED DIRECTLY

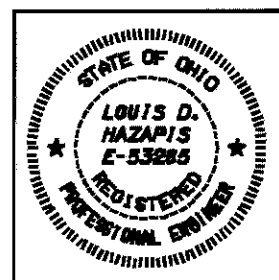

**PLAN PREPARED BY:**  
DISTRICT 12  
PRODUCTION  
DEPARTMENT

STANDARD DRAWINGS		STANDARD DRAWINGS		SUPPLEMENTAL SPECIFICATIONS	
BP-3.1M	10-28-94	MT-35.10M	01-30-95	806	09-09-97
TC-65.10M	11-03-93	MT-35.11M	01-30-95		
TC-65.11M	11-03-93	MT-95.31M	04-25-94		
TC-65.12M	11-03-93	MT-105.10M	04-25-94		
TC-65.13M	11-03-93	MT-105.11M	04-25-94		
TC-82.10M	11-24-93				
DM-1.1M	06-30-95				
HW-2.2M	07-12-95				

Approved *[Signature]*  
Date *5/20/98* District Deputy Director of  
Transportation  
  
Approved *[Signature]*  
Date *2-20-98* Director, Department of  
Transportation

PLOTTED BY: coop2  
PLOTTED FROM: s:\proj\l10r\incz\p18691\l10r\l10r.dgn

FEDERAL PROJECT NO. NON-FEDERAL  
CONSTRUCTION PROJECT NO. 16981  
RAILROAD INVOLVEMENT NONE  
LAK-20-28.014  
28