



NO SCALE

CHECKED

CALCULATED

PAVEMENT SENSOR DETAIL SHEET U.S. -20

LAK-20-28.014


PLOTTED BY: coop2  
 PLOTTED FROM: user.sbj\lorincz\pjd16981816981tde.dgn  
 FILENAME: dgn  
 PLOT SUBMITTED: 05-FEB-1998 10:32

**EPOXY SEALER**  
 INCLUDED FOR PAYMENT UNDER  
 ITEM SPECIAL - ROADWAY, MISC.:  
 ROADWAY MOUNTED E SENSOR

ITEM SPECIAL - ROADWAY, MISC.:  
 ROADWAY MOUNTED E SENSOR

SENSOR CABLES  
 SEE INSTALLED CABLE CROSS SECTION


PULL BOX

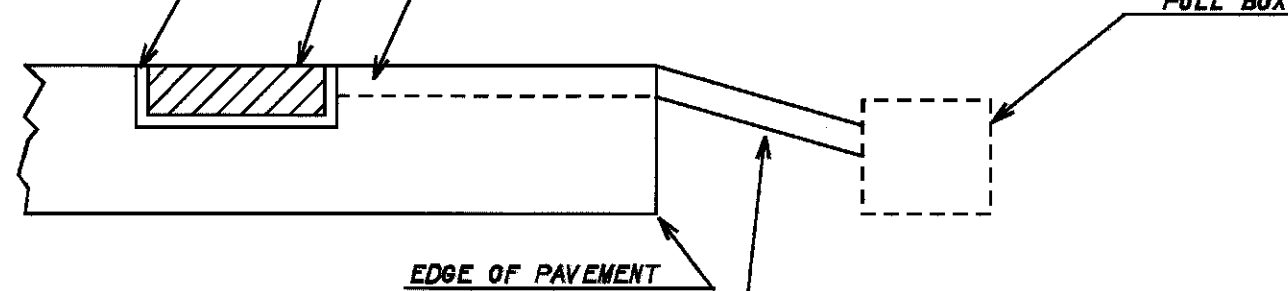

SENSOR CABLE PLACED IN 25 mm CONDUIT  
 BETWEEN EDGE OF PAVEMENT AND PULL BOX.


CONDUIT SHALL BE PAID FOR UNDER  
 ITEM SPECIAL - ROADWAY, MISC.:  
 ROADWAY MOUNTED E SENSOR

**PAVEMENT SENSOR DETAIL**

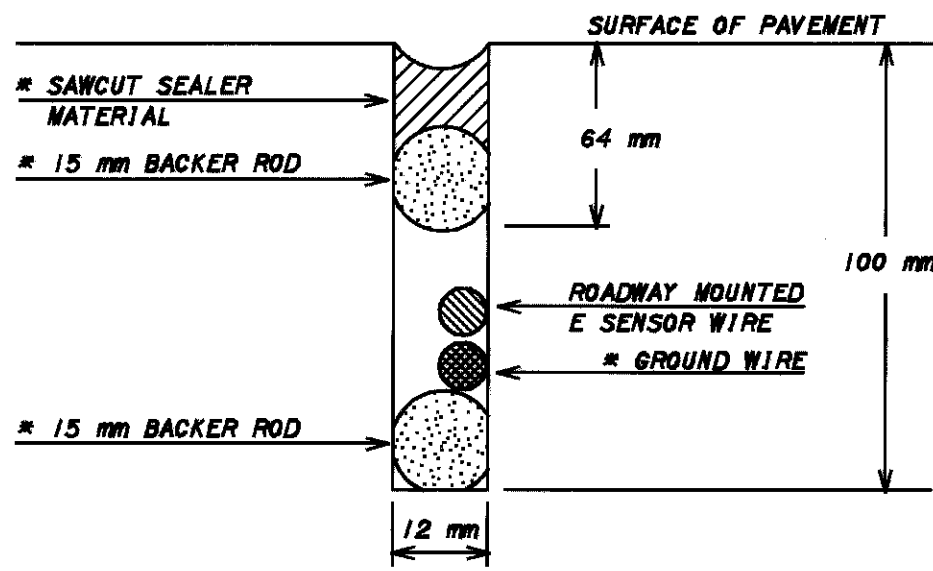

**INSTALLED CABLE CROSS SECTION**

\* NOTE: SAWCUT, SAWCUT SEALER MATERIAL, GROUND WIRE AND BACKER ROD SHALL BE INCLUDED FOR PAYMENT UNDER ITEM SPECIAL-ROADWAY, MISC.: ROADWAY MOUNTED E SENSOR.

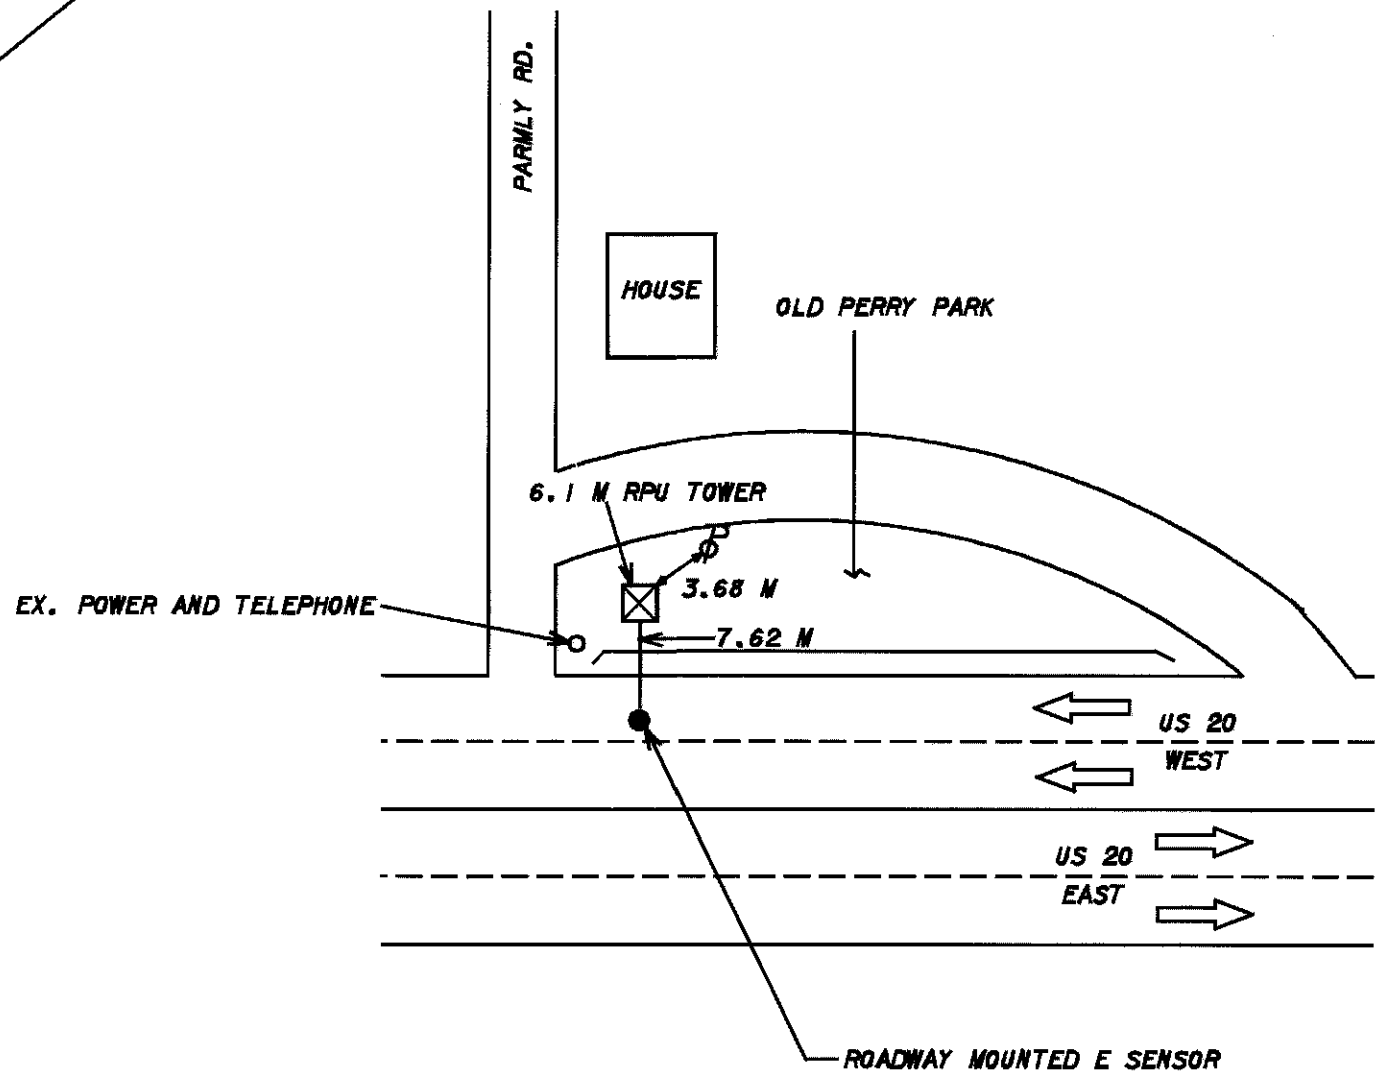

**PLAN VIEW**

PAVEMENT SENSOR SUB-SUMMARY				
ITEM	ITEM EXT.	TOTAL	UNIT	DESCRIPTION
SPECIAL	69098000	1	EACH	ROADWAY MISC.: ROADWAY MOUNTED E SENSOR
SPECIAL	69098000	1	EACH	ROADWAY MISC.: CABLE SPLICE KIT