
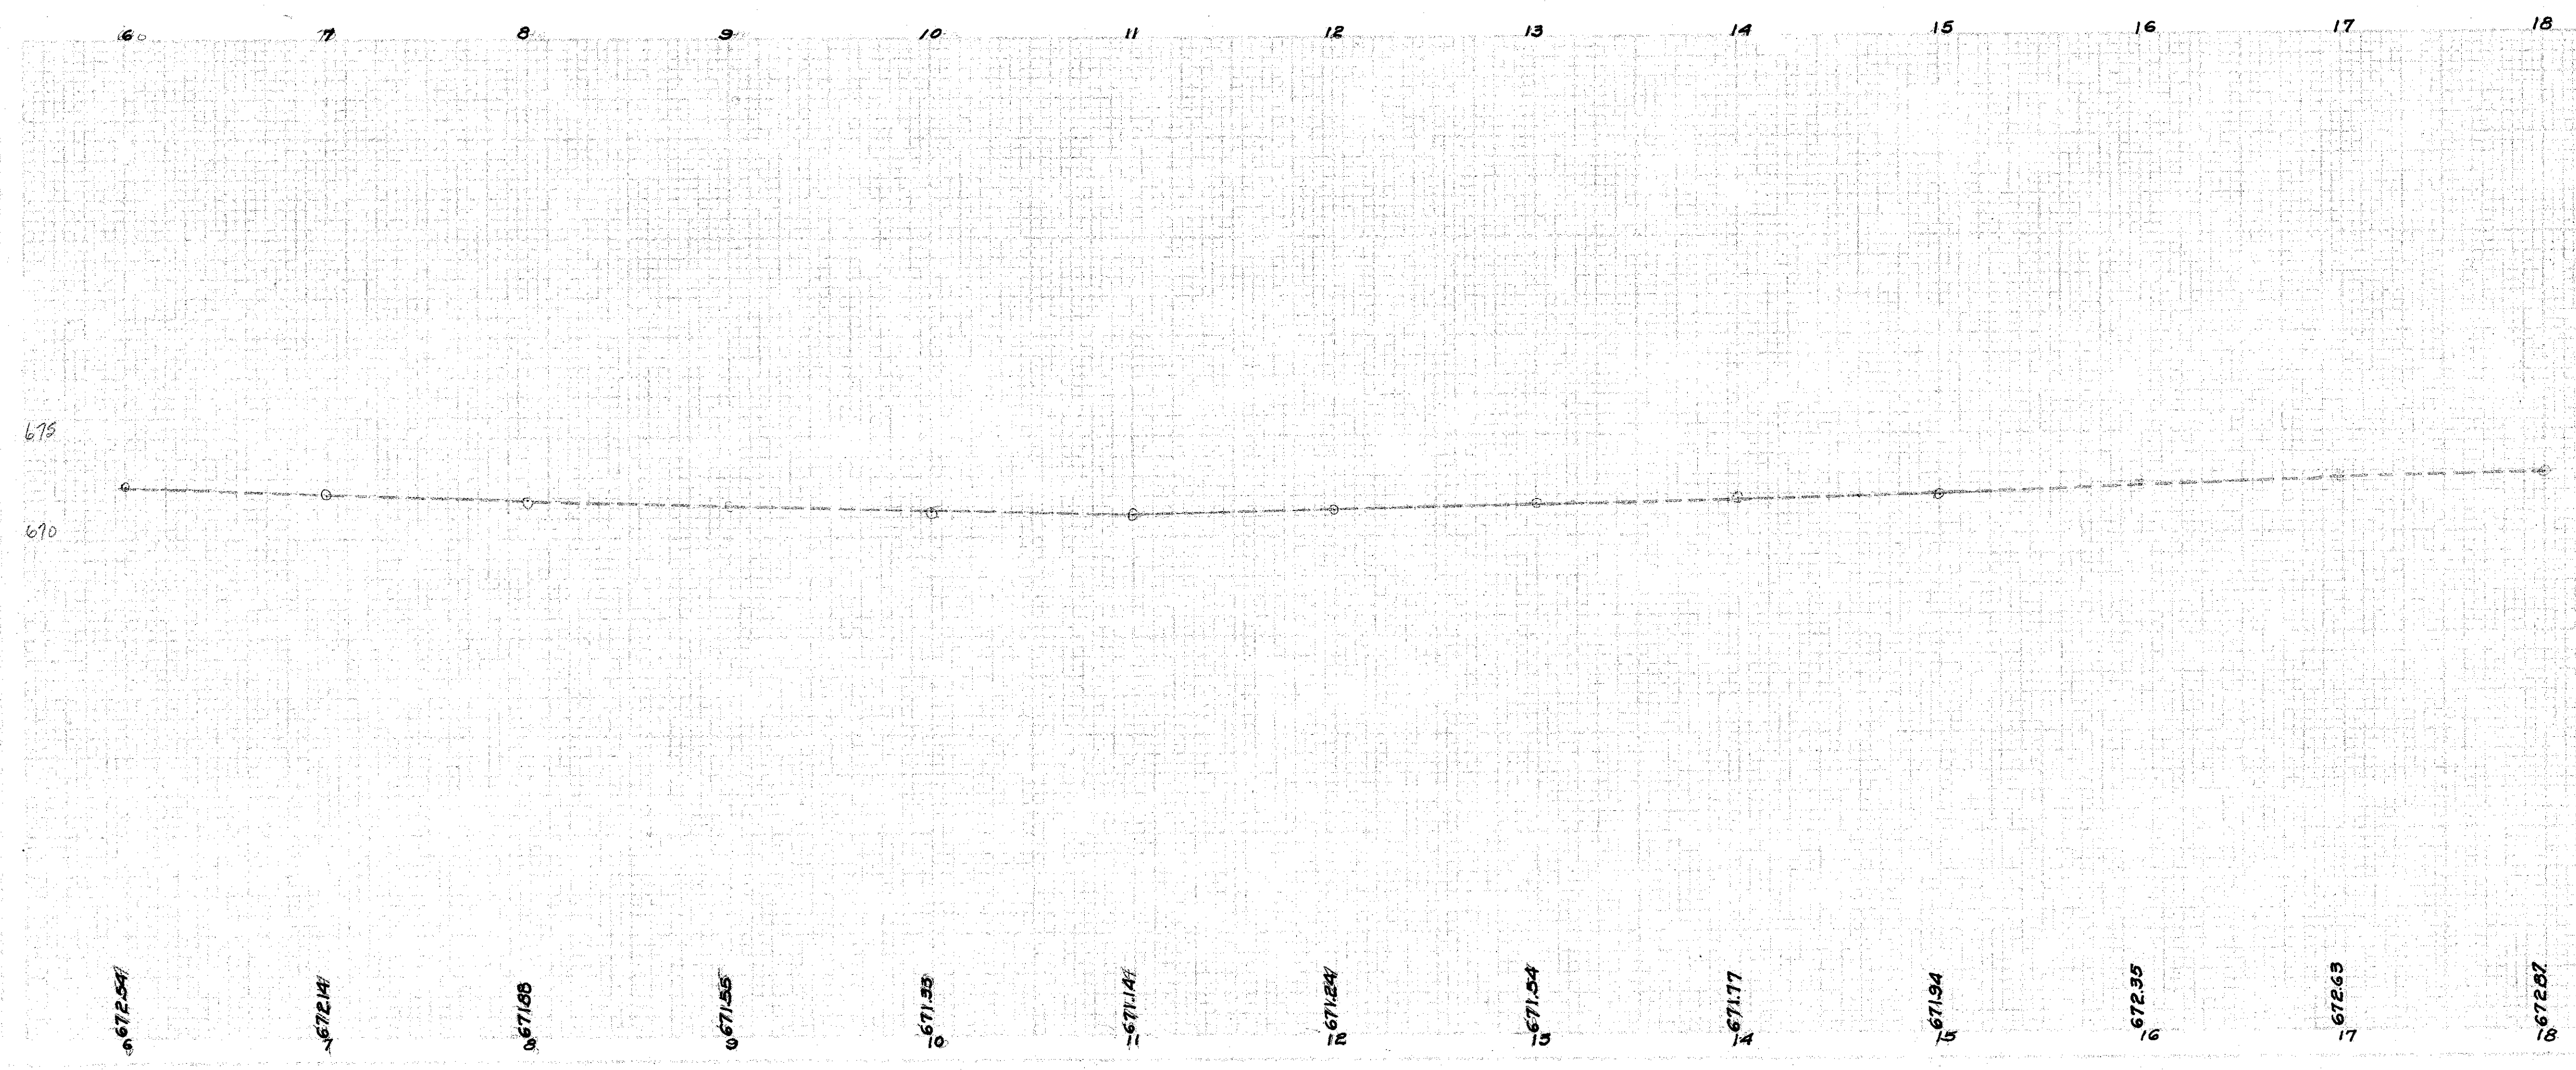


STA. 12+30.82
 DEF. 0° 31' LEFT.

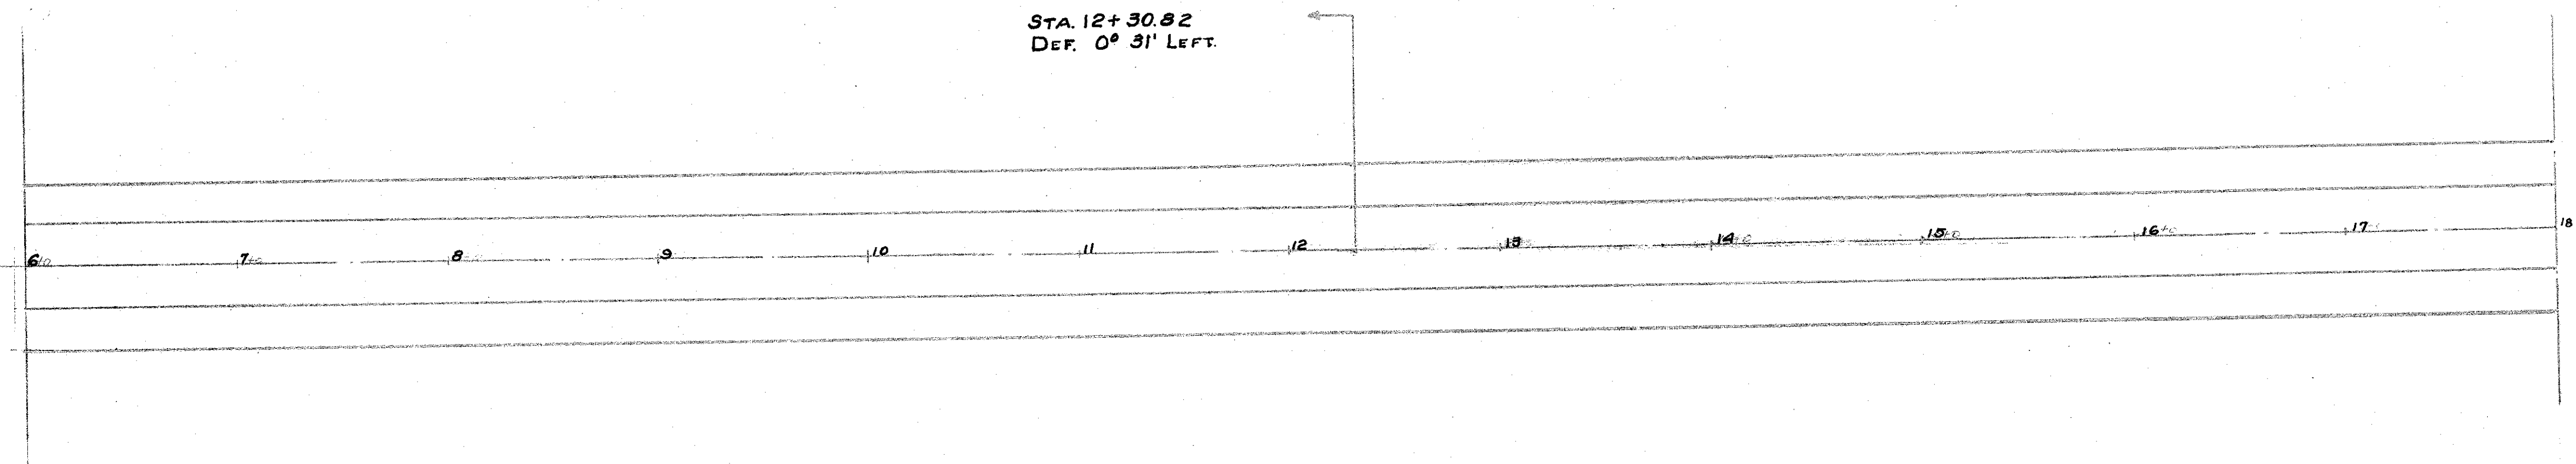

Sta 6+0 to Sta 18+0 (Ash Co.)